




POHLED NA STĚNU Z VNĚJŠÍ STRANY – 1:50

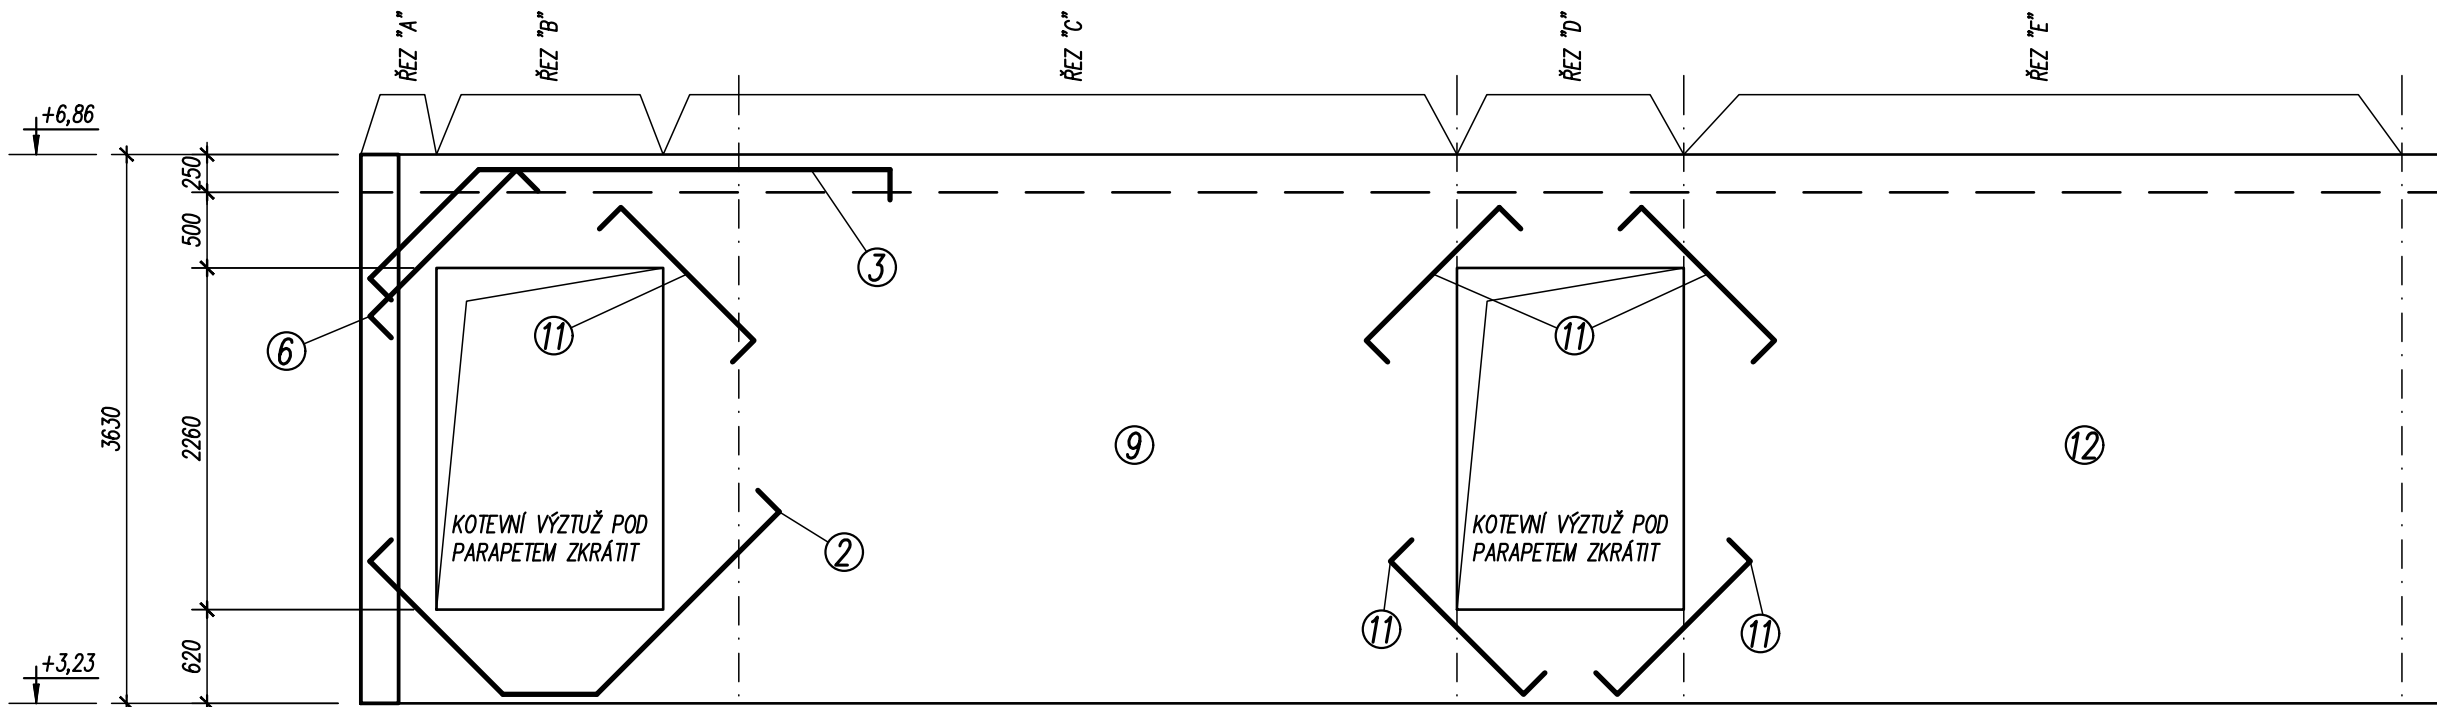


PŮDORYS – 1:50

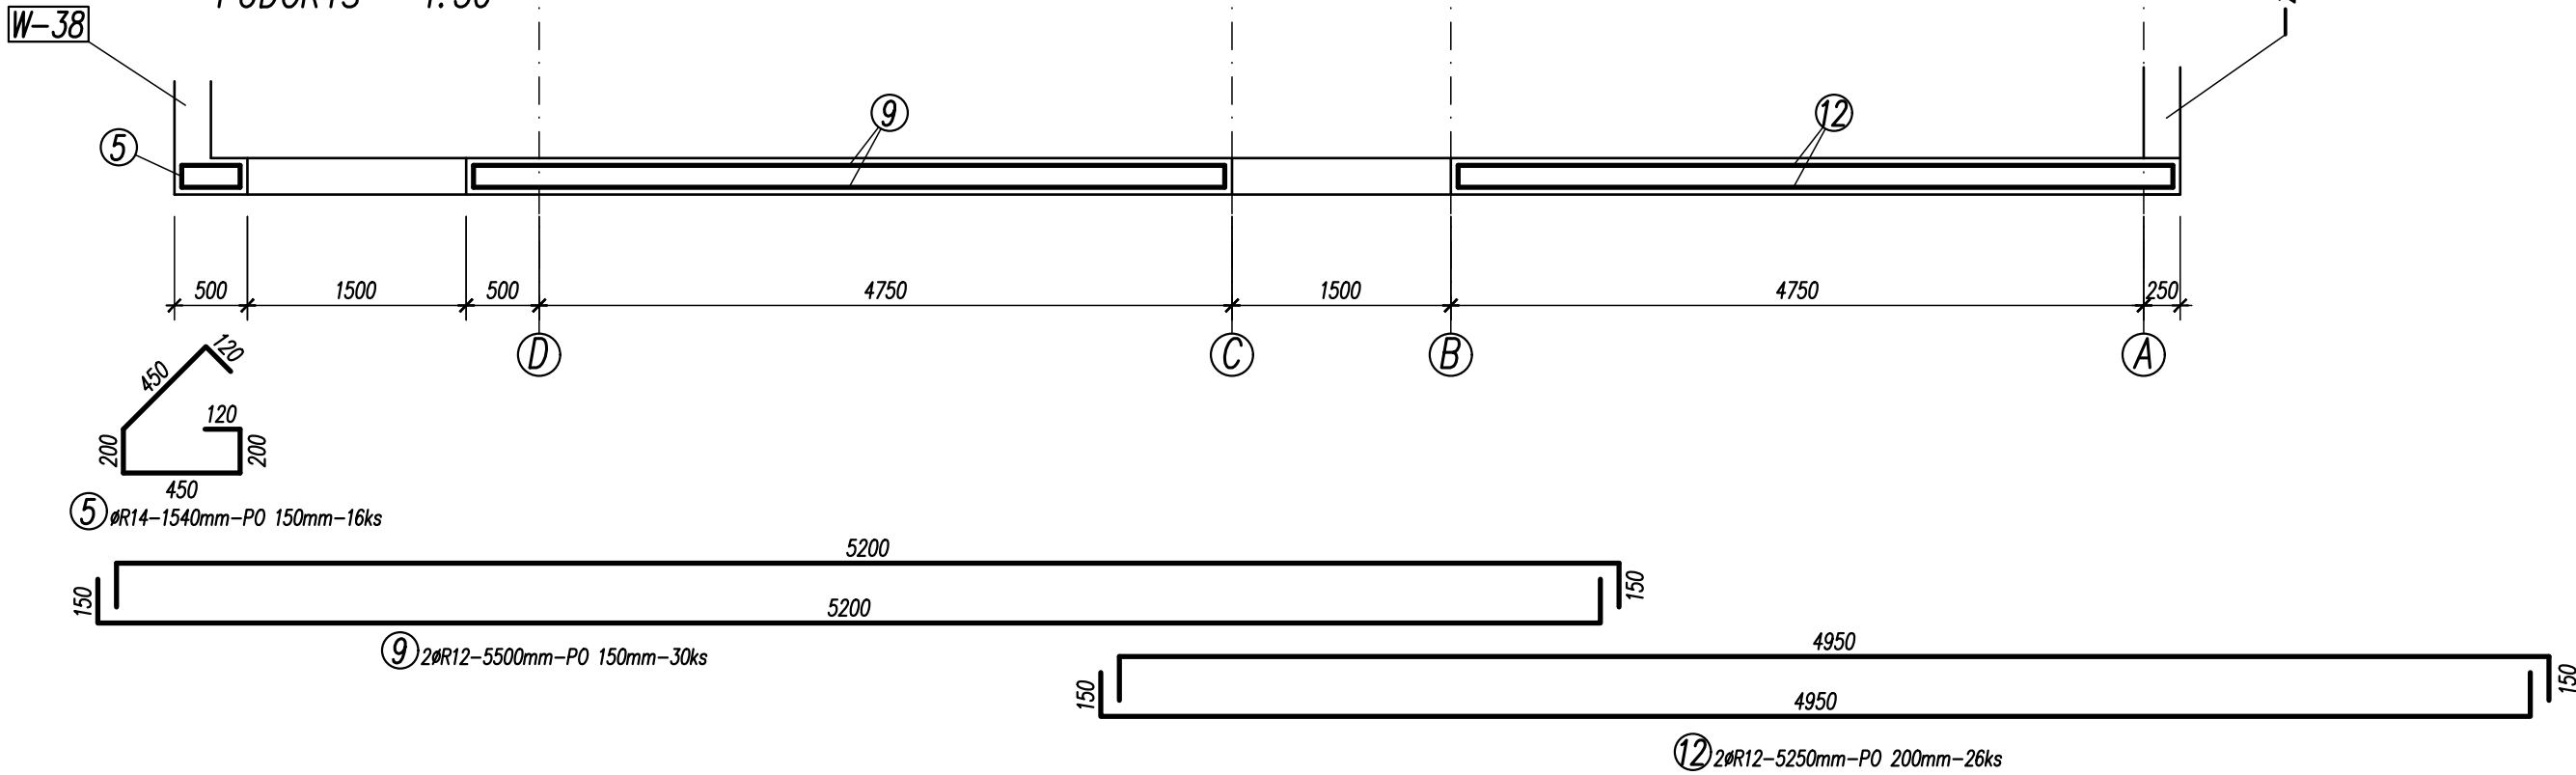


ŘEZ "A"–1:25

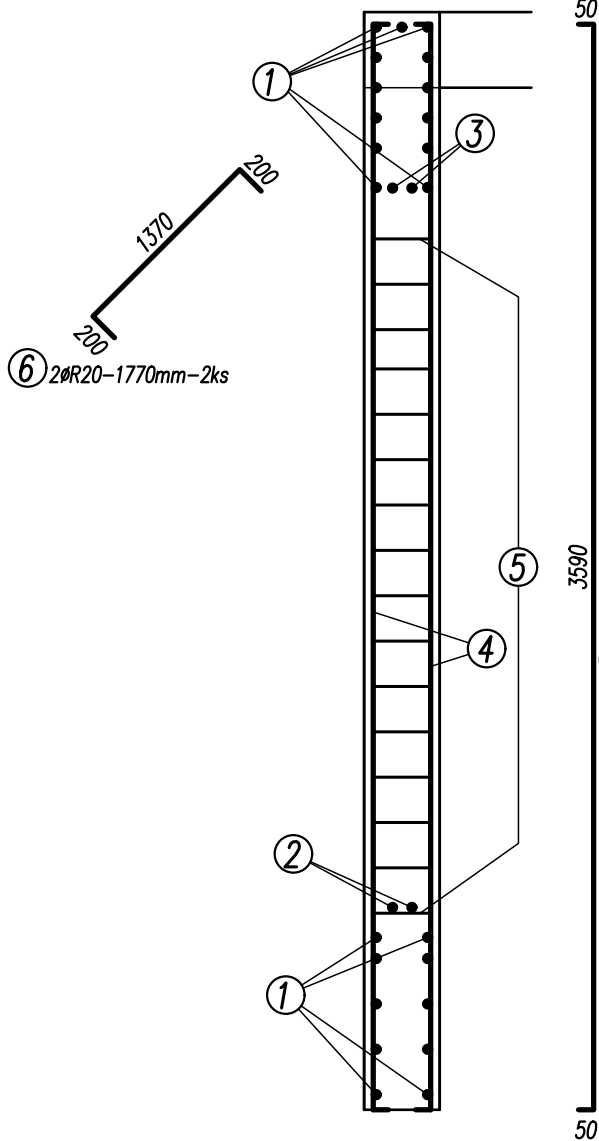


ŘEZ "B"–1:25

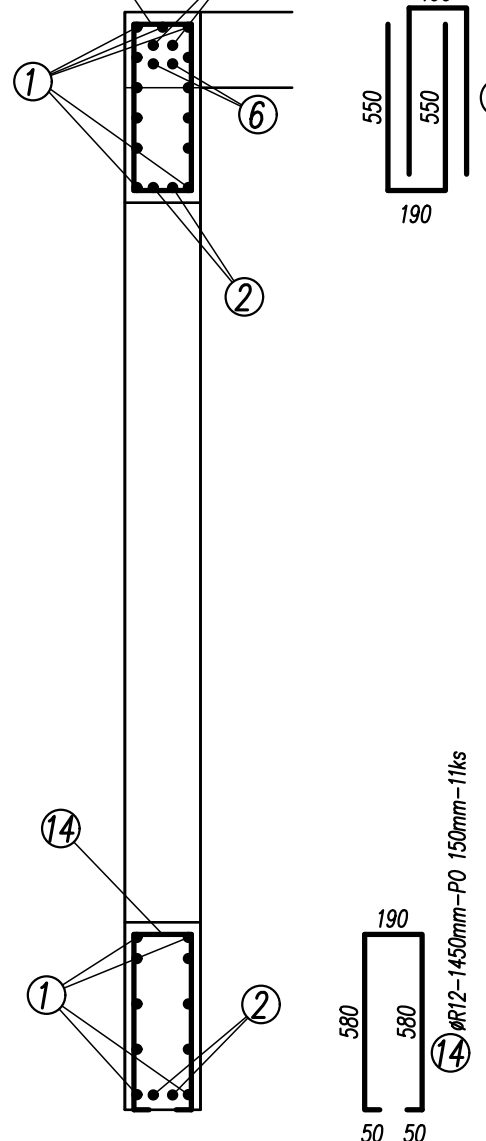


ŘEZ "C"–1:25

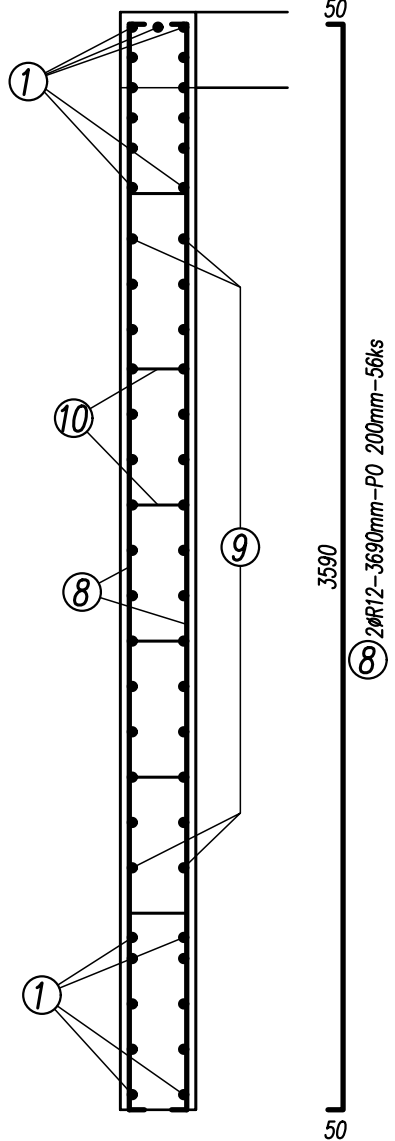

ŘEZ "D"–1:25

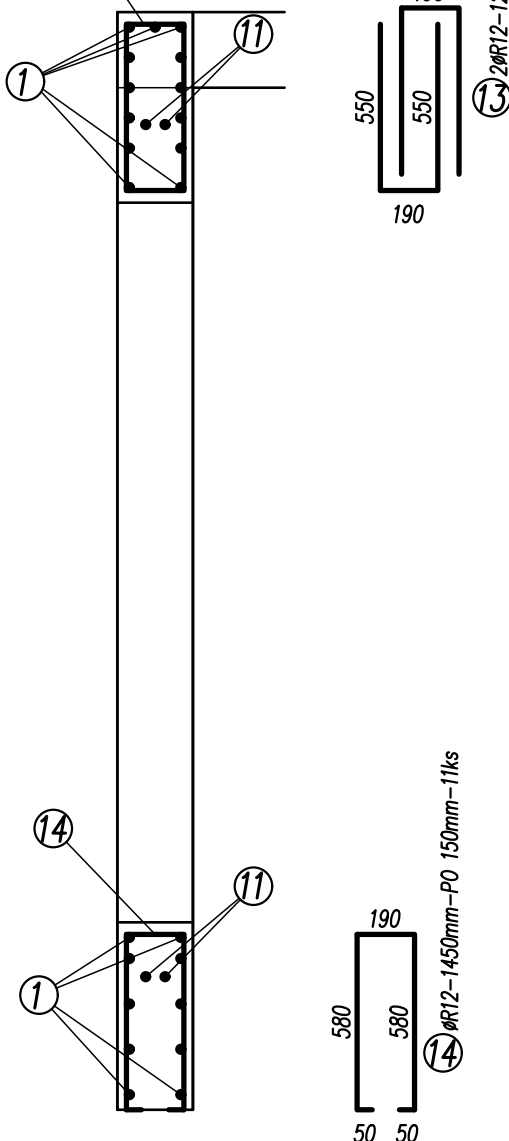

ŘEZ "E"–1:25

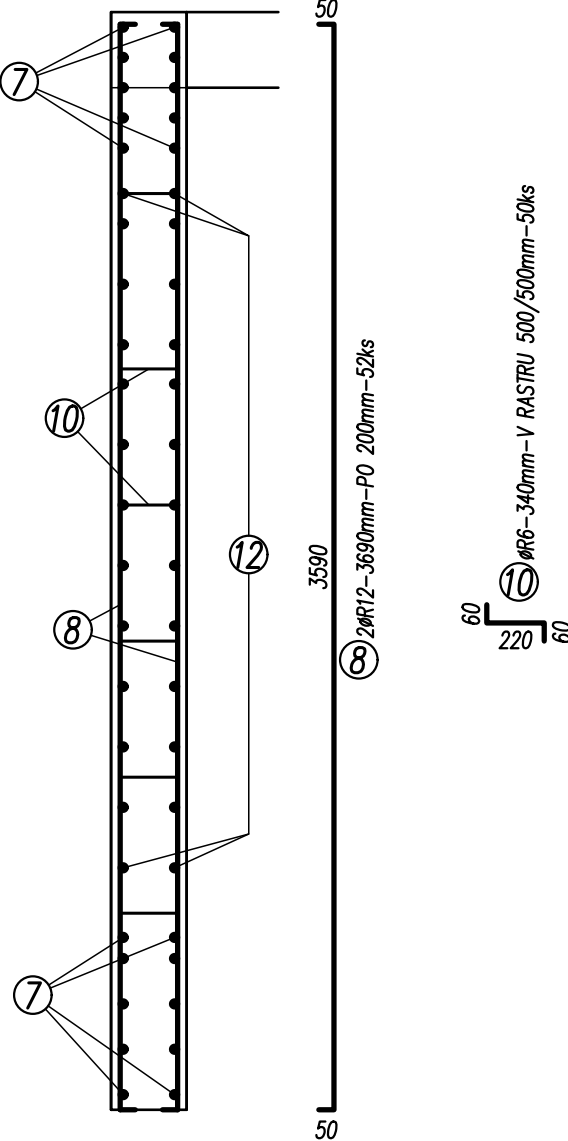

VÝPIS VÝZTUŽE :

OZN.	PROFIL	DĚLKA		POČET				
		m	ks		R6	R12	R14	R20
1	R20	12,00	23					276,00
2	R20	3,97	2					7,94
3	R20	4,14	2					8,28
4	R20	3,69	10					36,90
5	R14	1,54	16				24,64	
6	R20	1,77	2					3,54
7	R12	2,70	20			54,00		
8	R12	3,69	108			398,52		
9	R12	5,50	30			165,00		
10	R6	0,34	110	37,40				
11	R12	1,65	10			16,50		
12	R12	5,25	26			136,50		
13	R12	1,29	40			51,60		
14	R12	1,45	22			31,90		
DĚLKA (PLOCHA)		m (m2)			37,40	854,02	24,64	332,66
VÁHA / m (m2)		kg			0,222	0,888	1,208	2,466
VÁHA CELKEM		kg			8,31	758,37	29,77	820,34

BETON : C30/37
VÝZTUŽ : B500B
KRYTÍ VÝZTUŽE : 25mm

ZODP. STATIK ING. ZMRZLÝ	NOVOSTAVBA PROVOZNÍ OBKEKT PELHŘIMOVSKÉ VODÁRENSKÉ SRO	ZAK. ČÍSLO 019-2025-02-27	DATUM 04/04/2025
VYPRACOVAL ING. ZMRZLÝ	VÝZTUŽ STĚNY W-35	MĚŘÍTKO 1:25, 1:50	Č. VÝKR. 26