



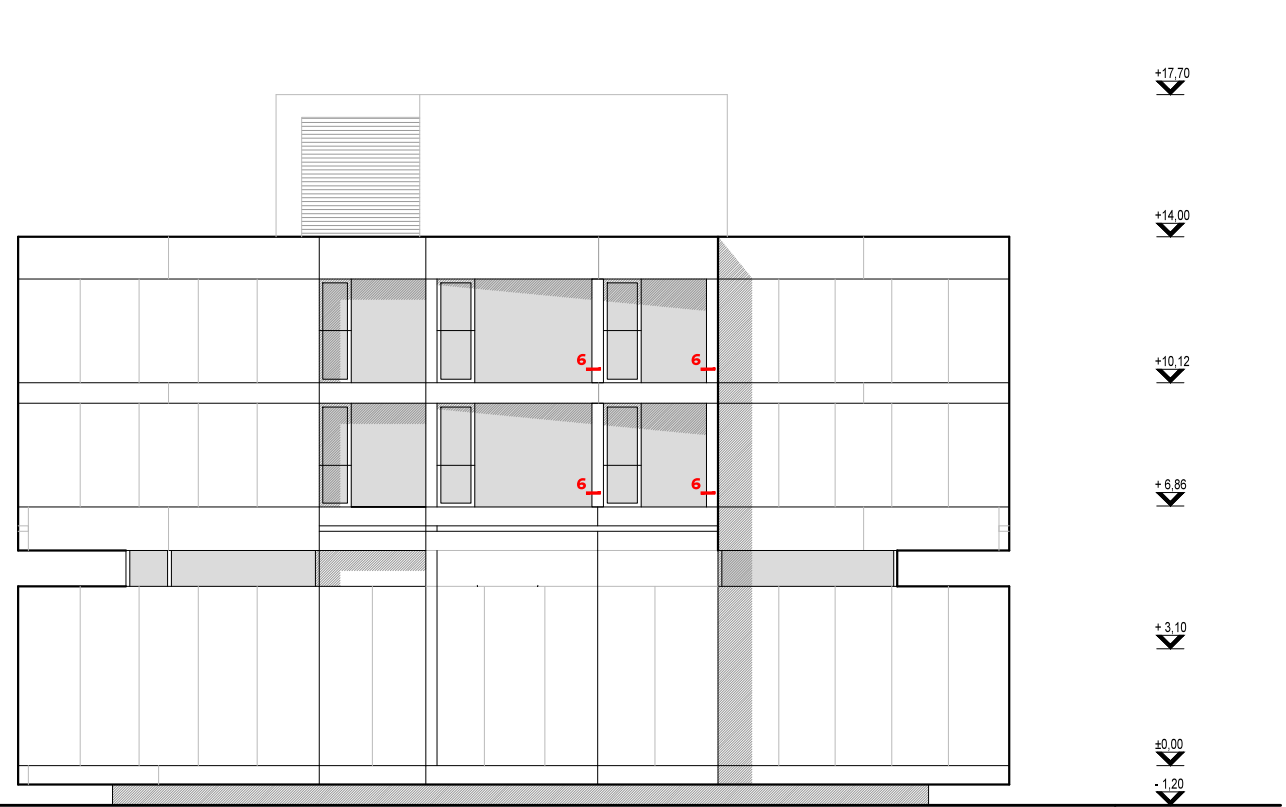

**EAST ELEVATION**  
SCALE 1:200

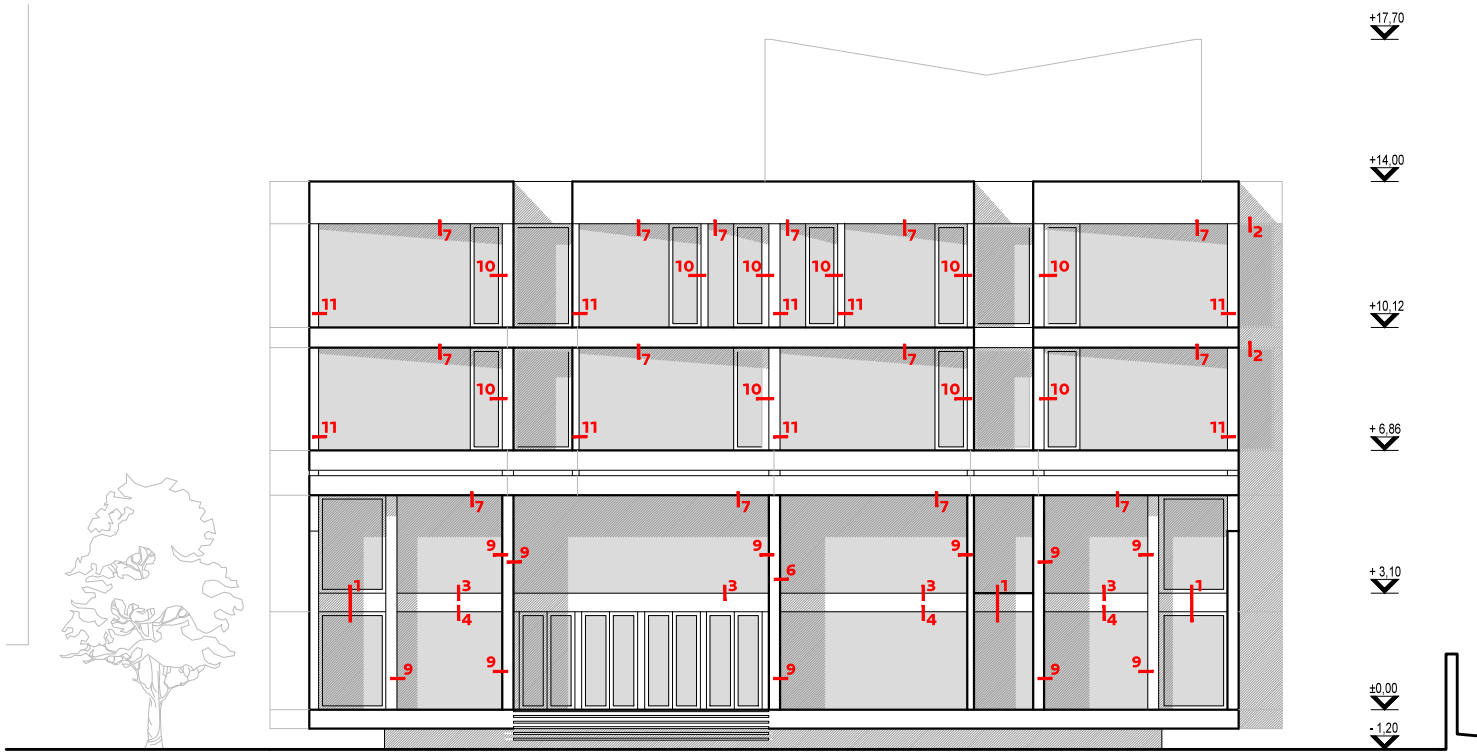

**NORTH ELEVATION**  
SCALE 1:200



**WEST ELEVATION**  
SCALE 1:200



**SOUTH ELEVATION**  
SCALE 1:200

GENERAL NOTES		
ALL DIMENSIONS TO BE CHECKED ON SITE. DO NOT SCALE FROM THE DRAWING. REPORT ALL CONFLICTS OF INFORMATION TO BUILD+D. THIS DRAWING IS THE COPYRIGHT OF BUILD+D.		
NO	DATE	ISSUE/REVISION
-	17.01.18	CREATED



PROJECT ARCHITECTS

**BUILDING  
DESIGNS**

38 Terrace Road, Hackney,  
LONDON E9 7ES

www.bdlondon.co.uk  
e:enquiries@bdlondon.co.uk  
t:+44(0)20 8985 8106

in collaboration with

**Ing.arch.Pavol Hanzalík**  
**Ing.arch.Ján Pavúk, PhD.**

PROJECT

**25 KENSINGTON PALACE  
GARDENS, W8 4QY  
LONDON  
UK**

DRAWING TITLE

**FOR PLANNING**

**DETAIL ALLOCATIONS  
EXTERIOR GLAZING**

PROJECT NO. <b>1723</b>	DRAWN <b>PH/MB</b>	NORTH 
PAGES <b>1/1</b>	SCALE <b>1:200 @ A3</b>	
DATE <b>17.01.18</b>	DRAWING NO. <b>DT_114</b>	REVISION <b>-</b>

© BUILDING DESIGNS