


REZ A-A
EXPANDER BOLTS WALL
Mierka 1:50

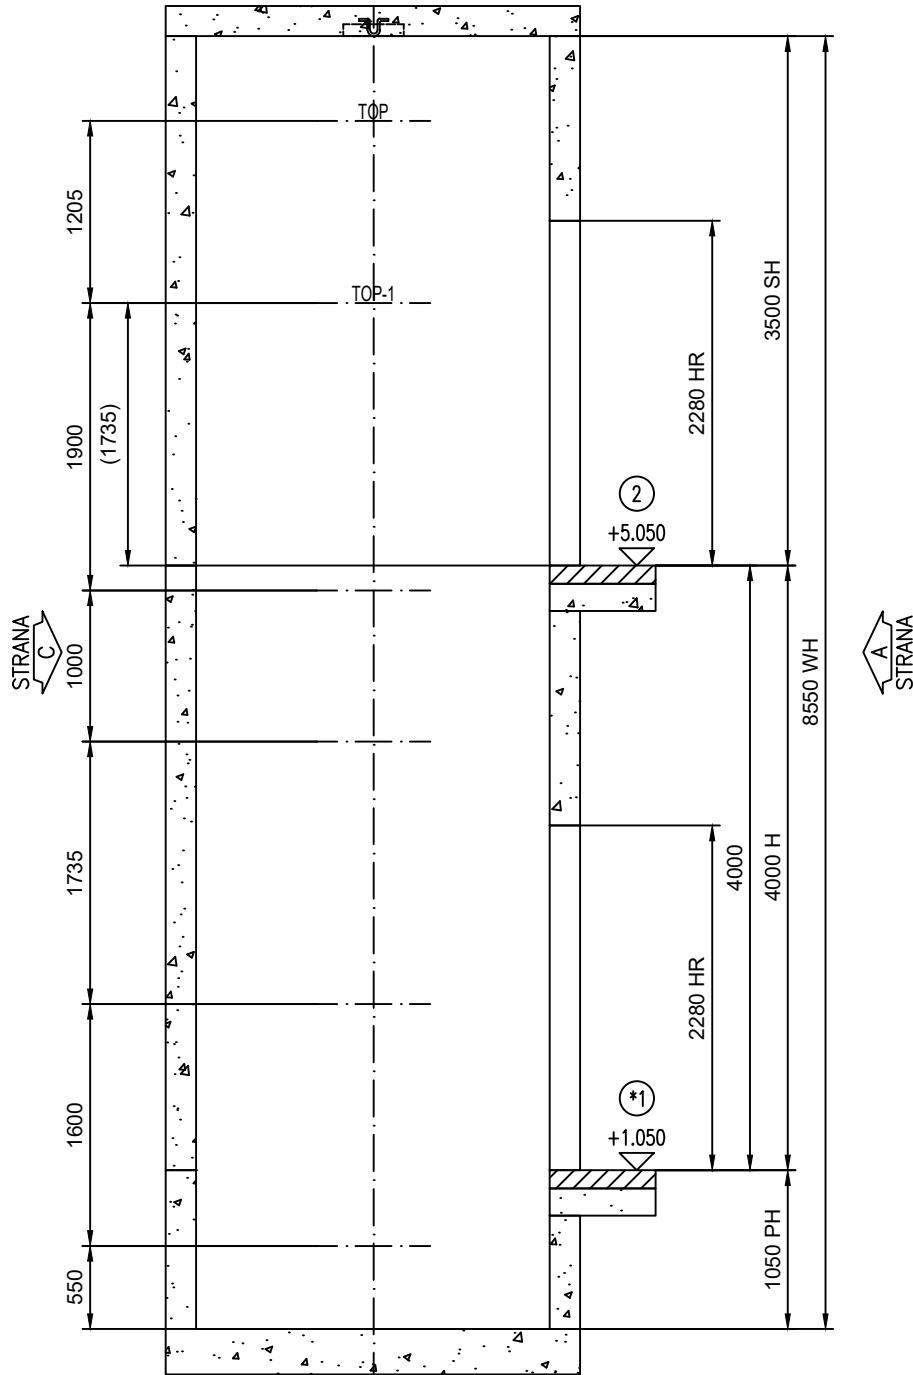

REZ B-B
EXPANDER BOLTS WALL
Mierka 1:50

Podlažie cislo:	Podlažie oznacenie		HR	LR	FFL - uroveň cislej podlažy	Podlažie vyska
	Strana A	Strana C				
2	2	--	2280	1400	5050	4000
1	1	--	2280	1400	1050	

* = HLAVNA STANICA

VYSKA HLAVY SACHTY	3500
VYSKA ZDVIHU	4000
VYSKA PRIEHLBNE	1050
VYSKA SACHTY	8550
SIRKA SACHTY	1890
HLBKA SACHTY	2340

MAXIMALNE SILY V MIESTACH KOTVENIA VODIDIEL		
CISLO VYTAHU(OV):		
Zatazenie		Hodnota (kN)
	P top	2.77
	S top	5.94
	T top	4.2
	P top-1	7.41
	S top-1	7.95
	T top-1	8.18
	P rest	4.25
	S rest	2.23
	T rest	4.57

GUIDERAIL REACTION FORCES			
ELEVATOR NUMBER(S):		T-0005058354	
RATED LOAD:		1150 kg	
		Load	Value (kN)
Car side	Non top	Max Fx car	2.20
		Max Fy car	2.16
	Top Top-1 Top-2	Tx	5.94
		Ty	-
		Max Fx car	2.20
Machinery side	Non top	Max Fx car	2.20
		Max Fy car	2.16
	Top Top-1 Top-2	Tx	2.08
		Ty	0.91
		Max Fx car	2.20
		Max Fy car	2.16

		Nazov projektu		
		psychiatrická nemocnica Pezinok		
		Adresa umiestnenia vytahu		
		V1		
		Nazov vykresu		
		VYKRES PRE STAVBU		
		Cislo vytahu		
Cislo zakazky	Cislo vykresu		Zmena	Strana
	Cust no			
	-		-	2 (4)