



PROFIL Ø 300 - DO 3,0m VÝKOPU

ÚSEK - stan: hm 9,37 - 9,72 - délka 35m

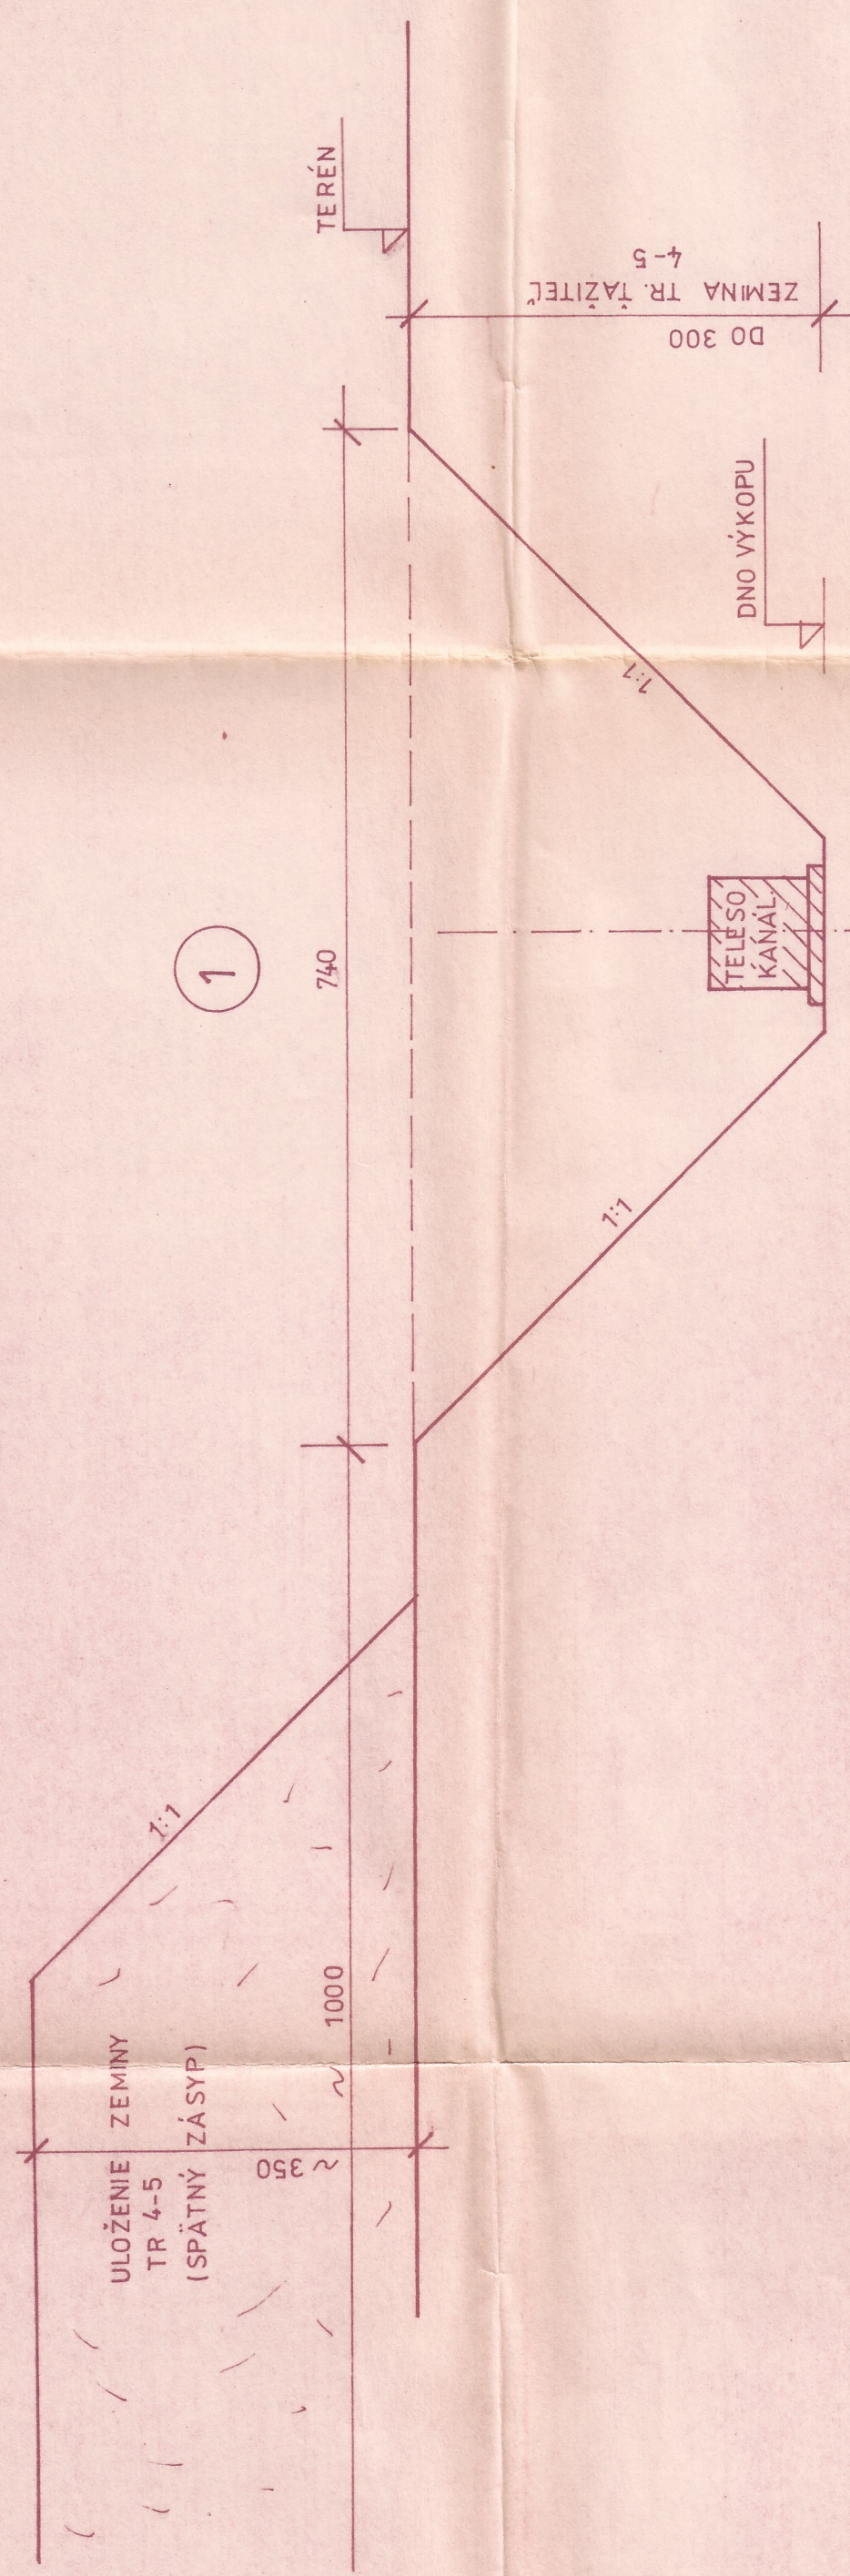


POTRUBIE Ø 300 - POD ÚROVŇ ULOŽENIA 3,0m

'ISEK-stan: hm 8,39 - 9,37- dĺžka 98 m

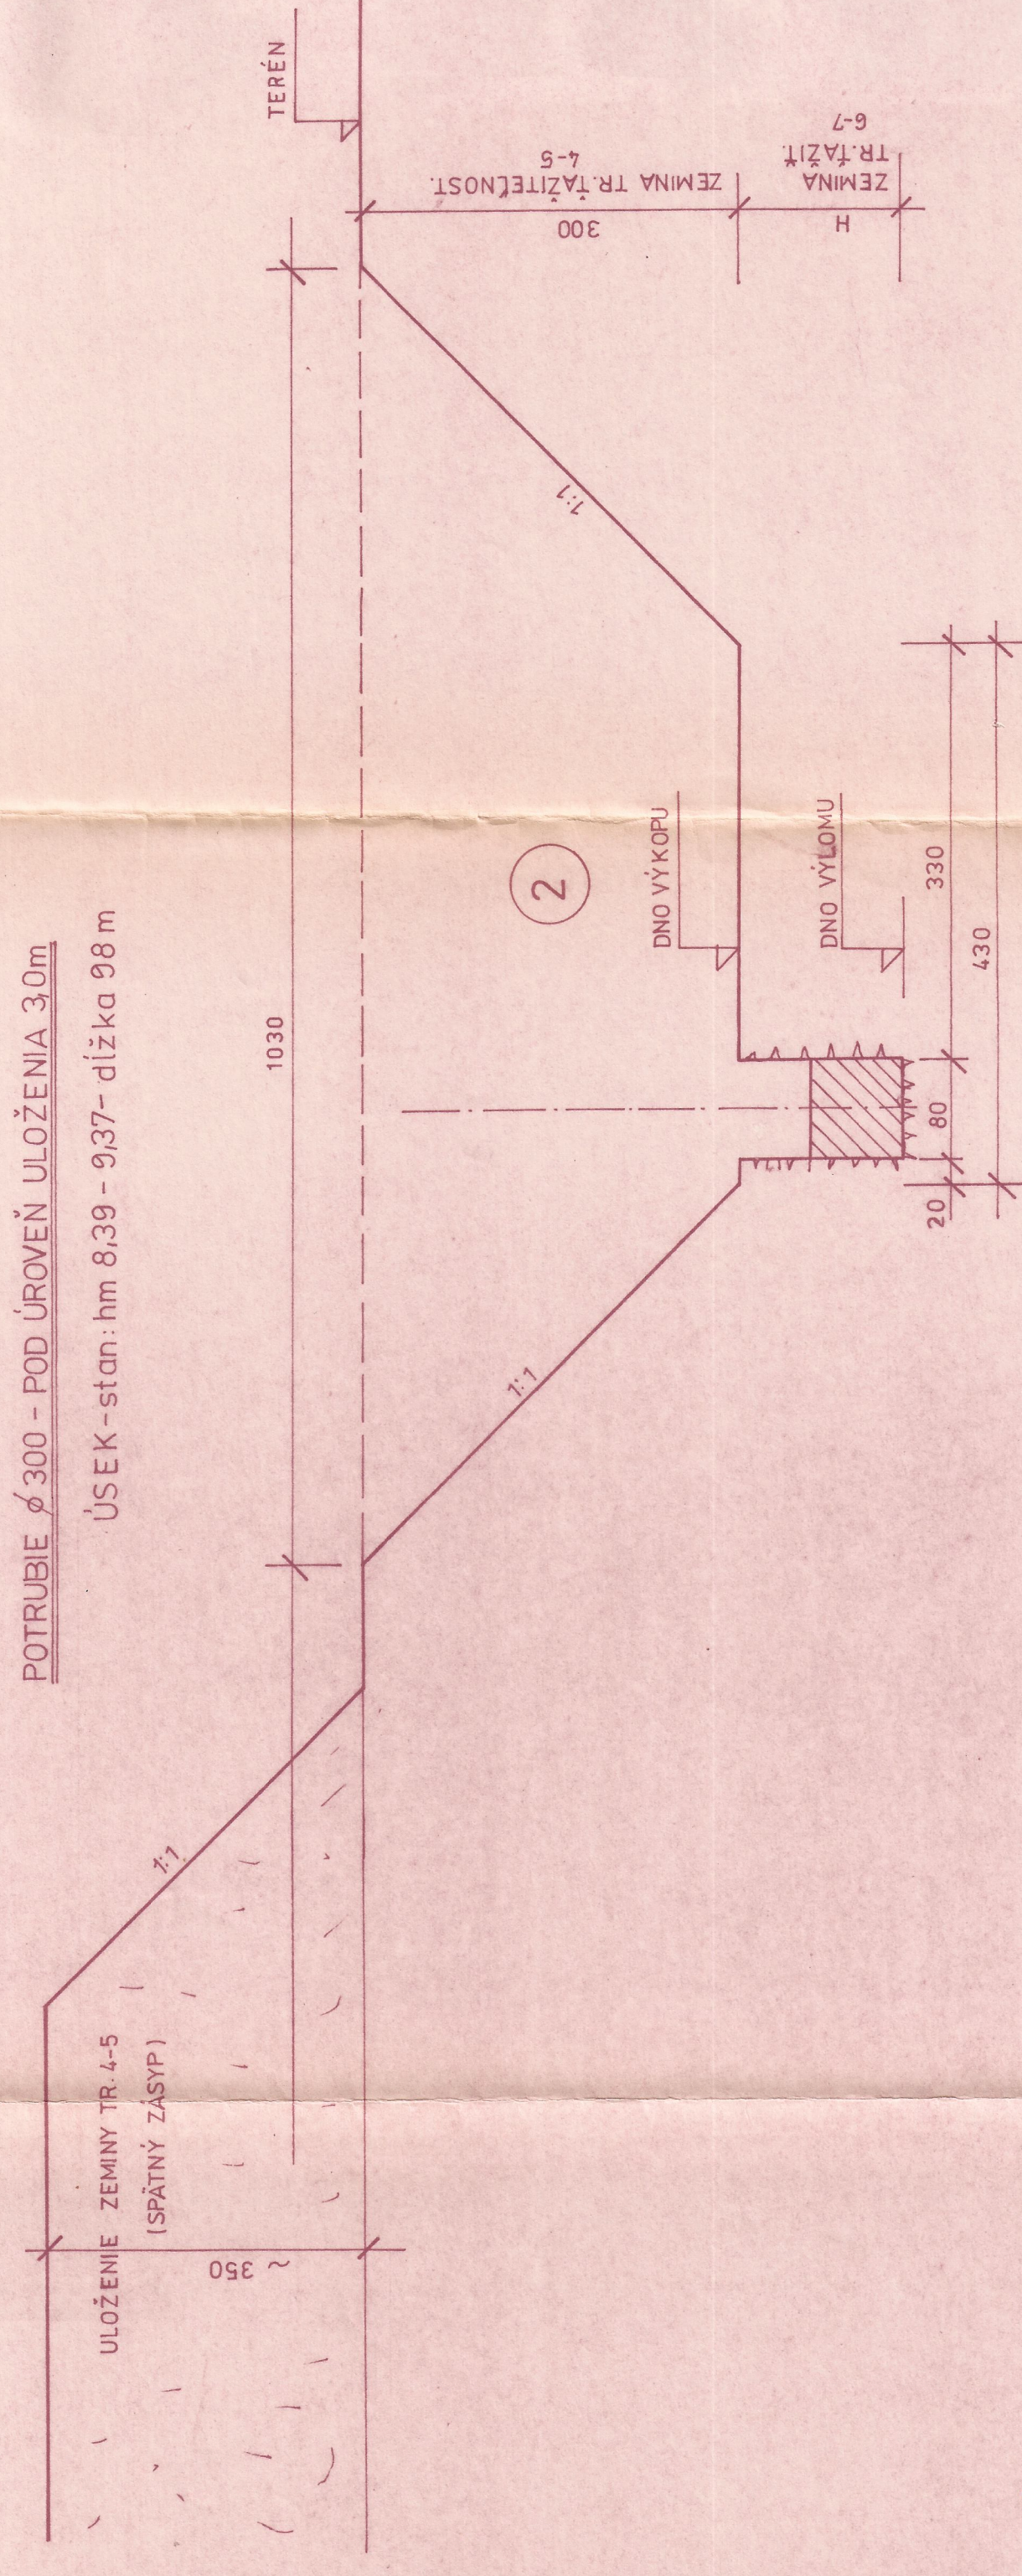

POTRUBIE Ø 400 - DO 3,5 m


ÚSEK - stan: hm 7,54 - 8,09 - délka 55 m

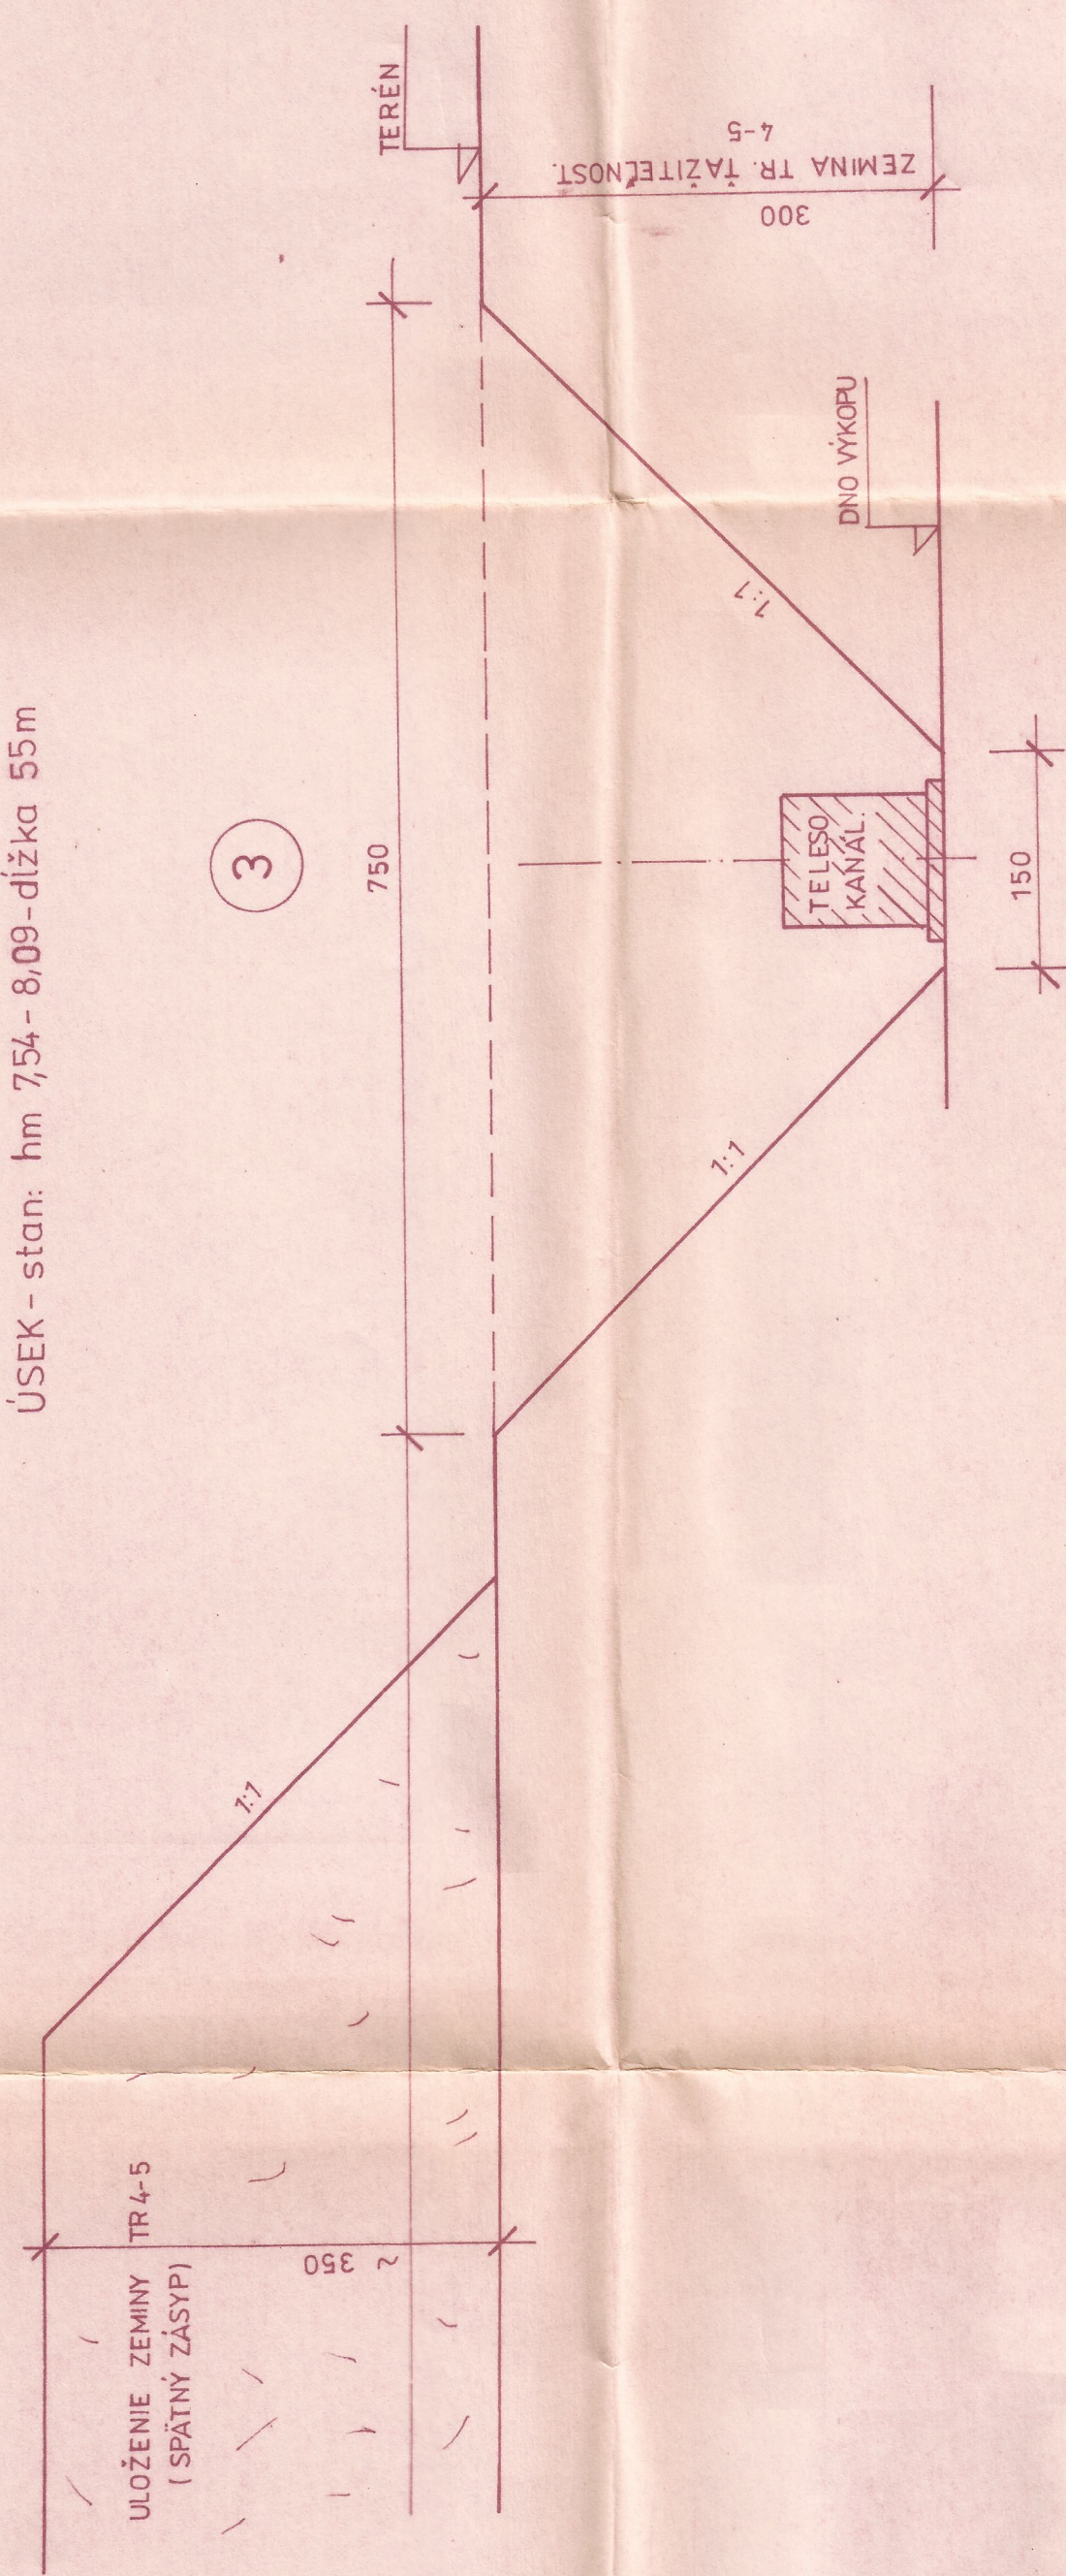

POTRUBIE Ø 600 - D0 3,0m


ÚSEK-stan:	hm	4,43 - 7,09	dĺžka - 266 m
	hm	7,09 - 7,54	- " - 45 m

mm 7,09 - 7,54 - - - 45m

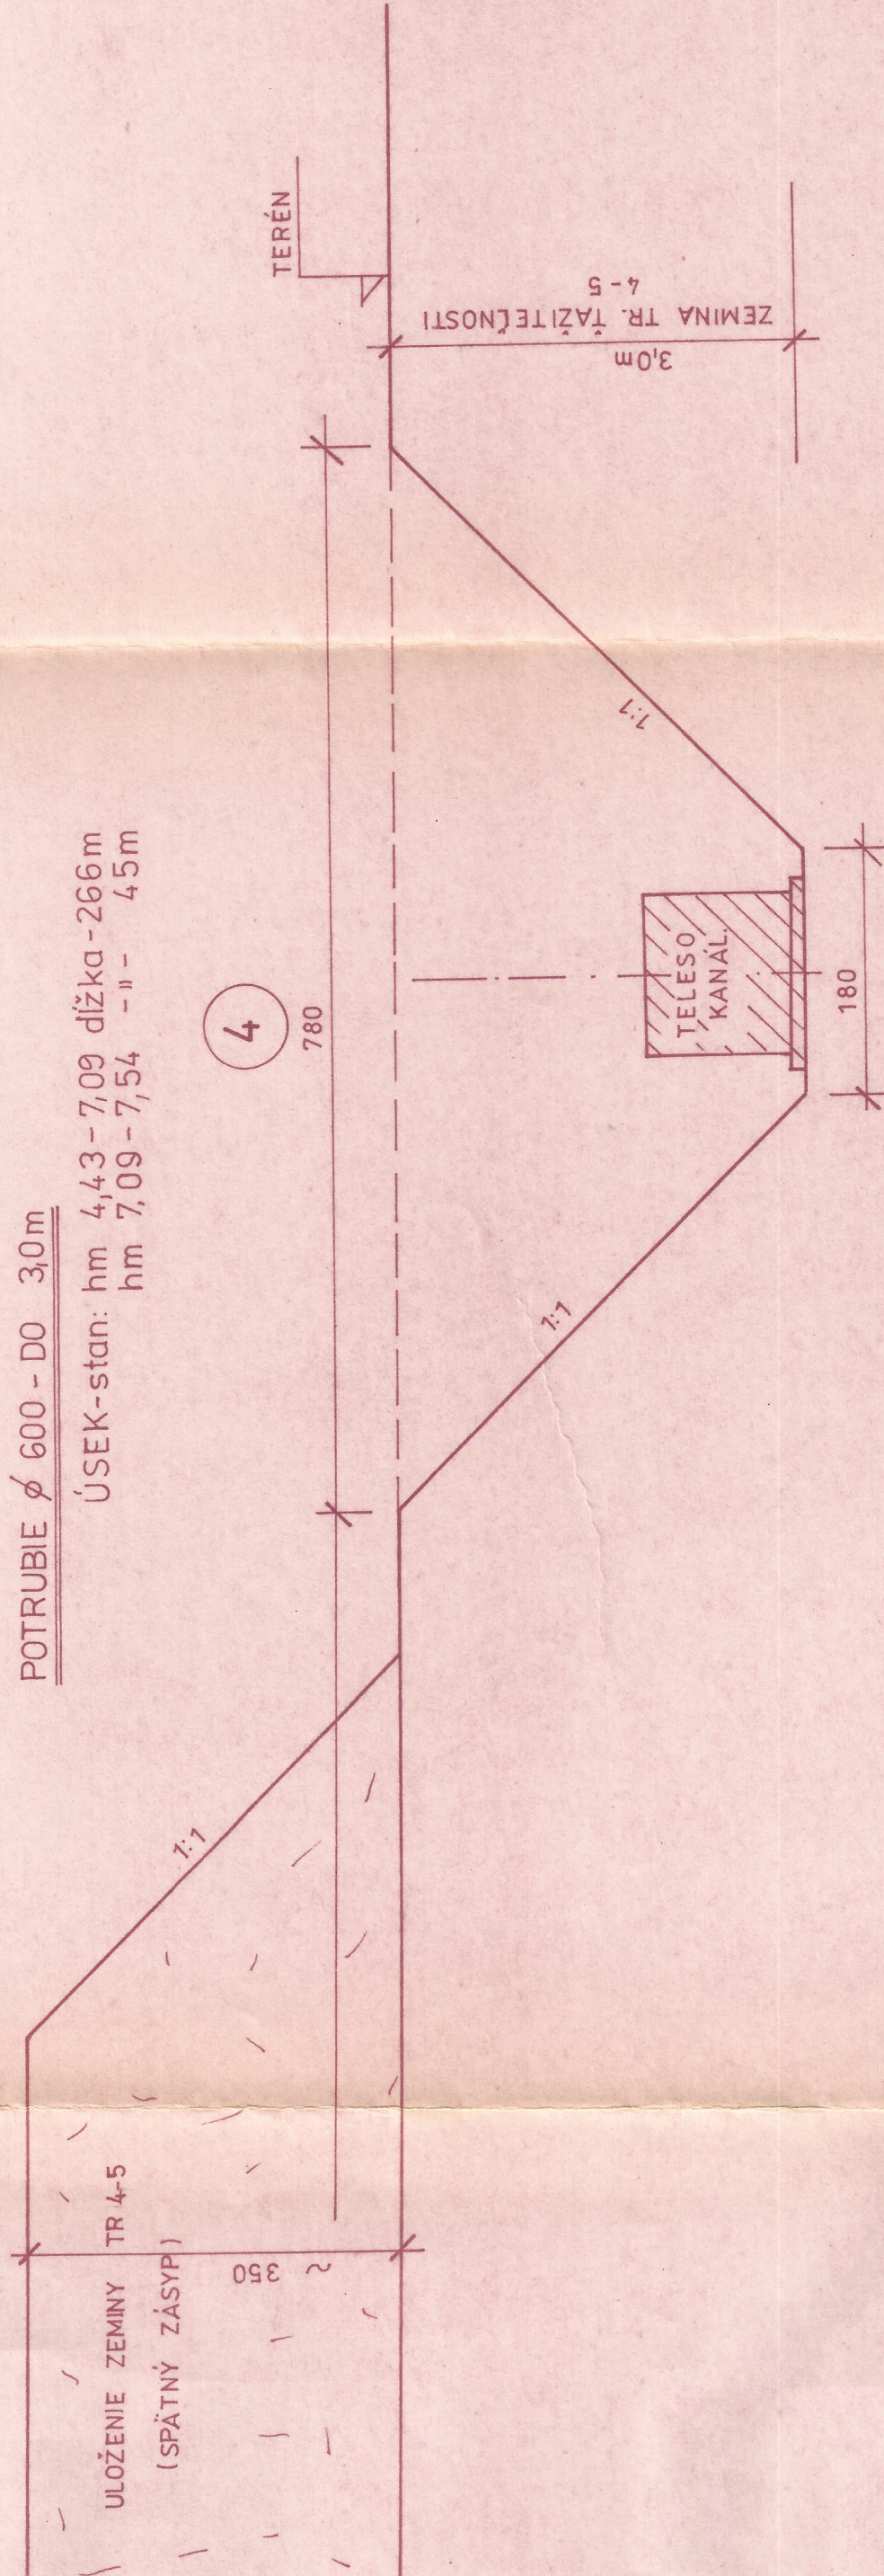


POTRUBIE Ø 600

ÚSEK – stan: hm 2,40 – hm 3,35 – délka 95m

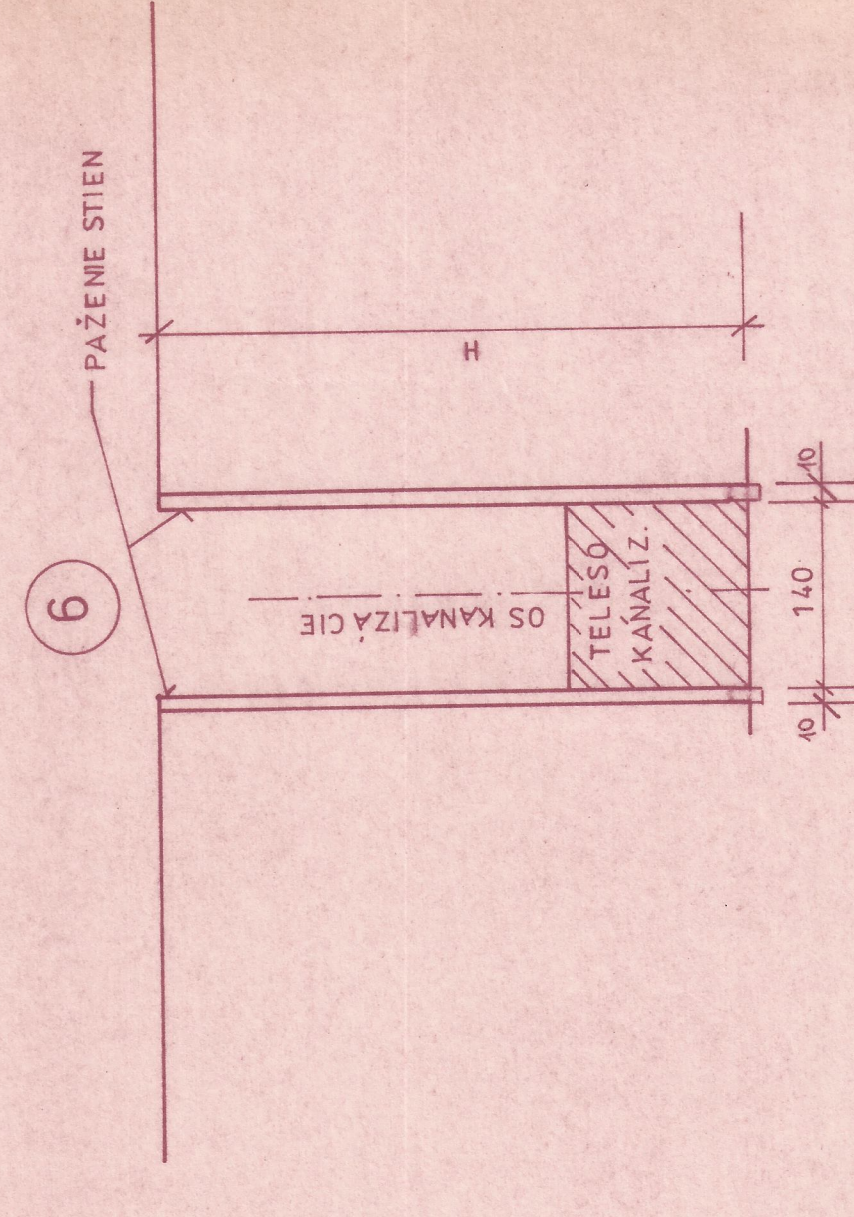


POTRUBIE Ø 600

ÚSEK - stan: 1,32 - 2,40 dĺžka 108 m

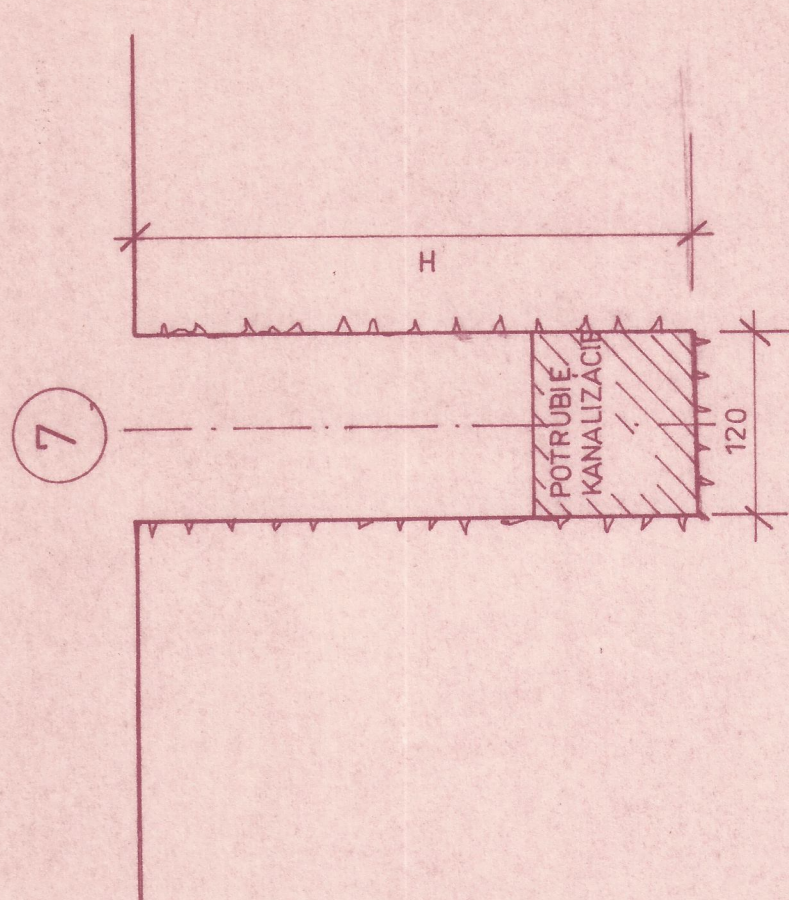

POTRUBIE Ø 400 - POD 3 m
hm 8,09 - 8,39 D 30 m

nm 8,09 - 8,39 D ~ 30 m

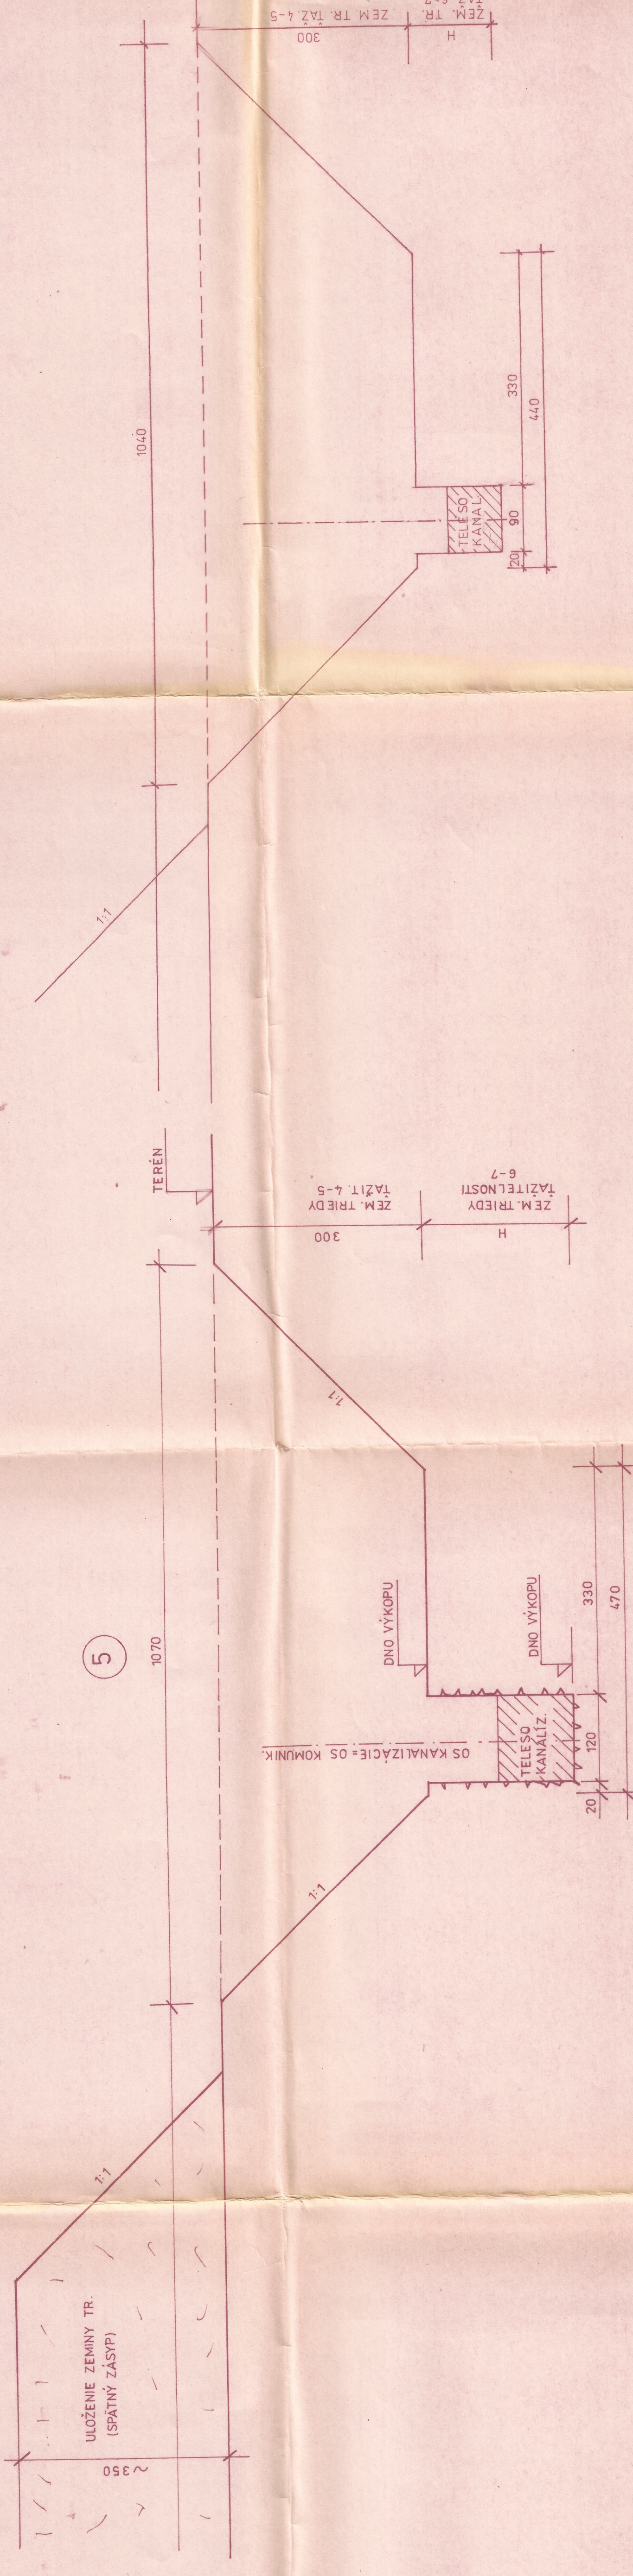[illegible]