



Pôdorys vyhybne M= 1:125

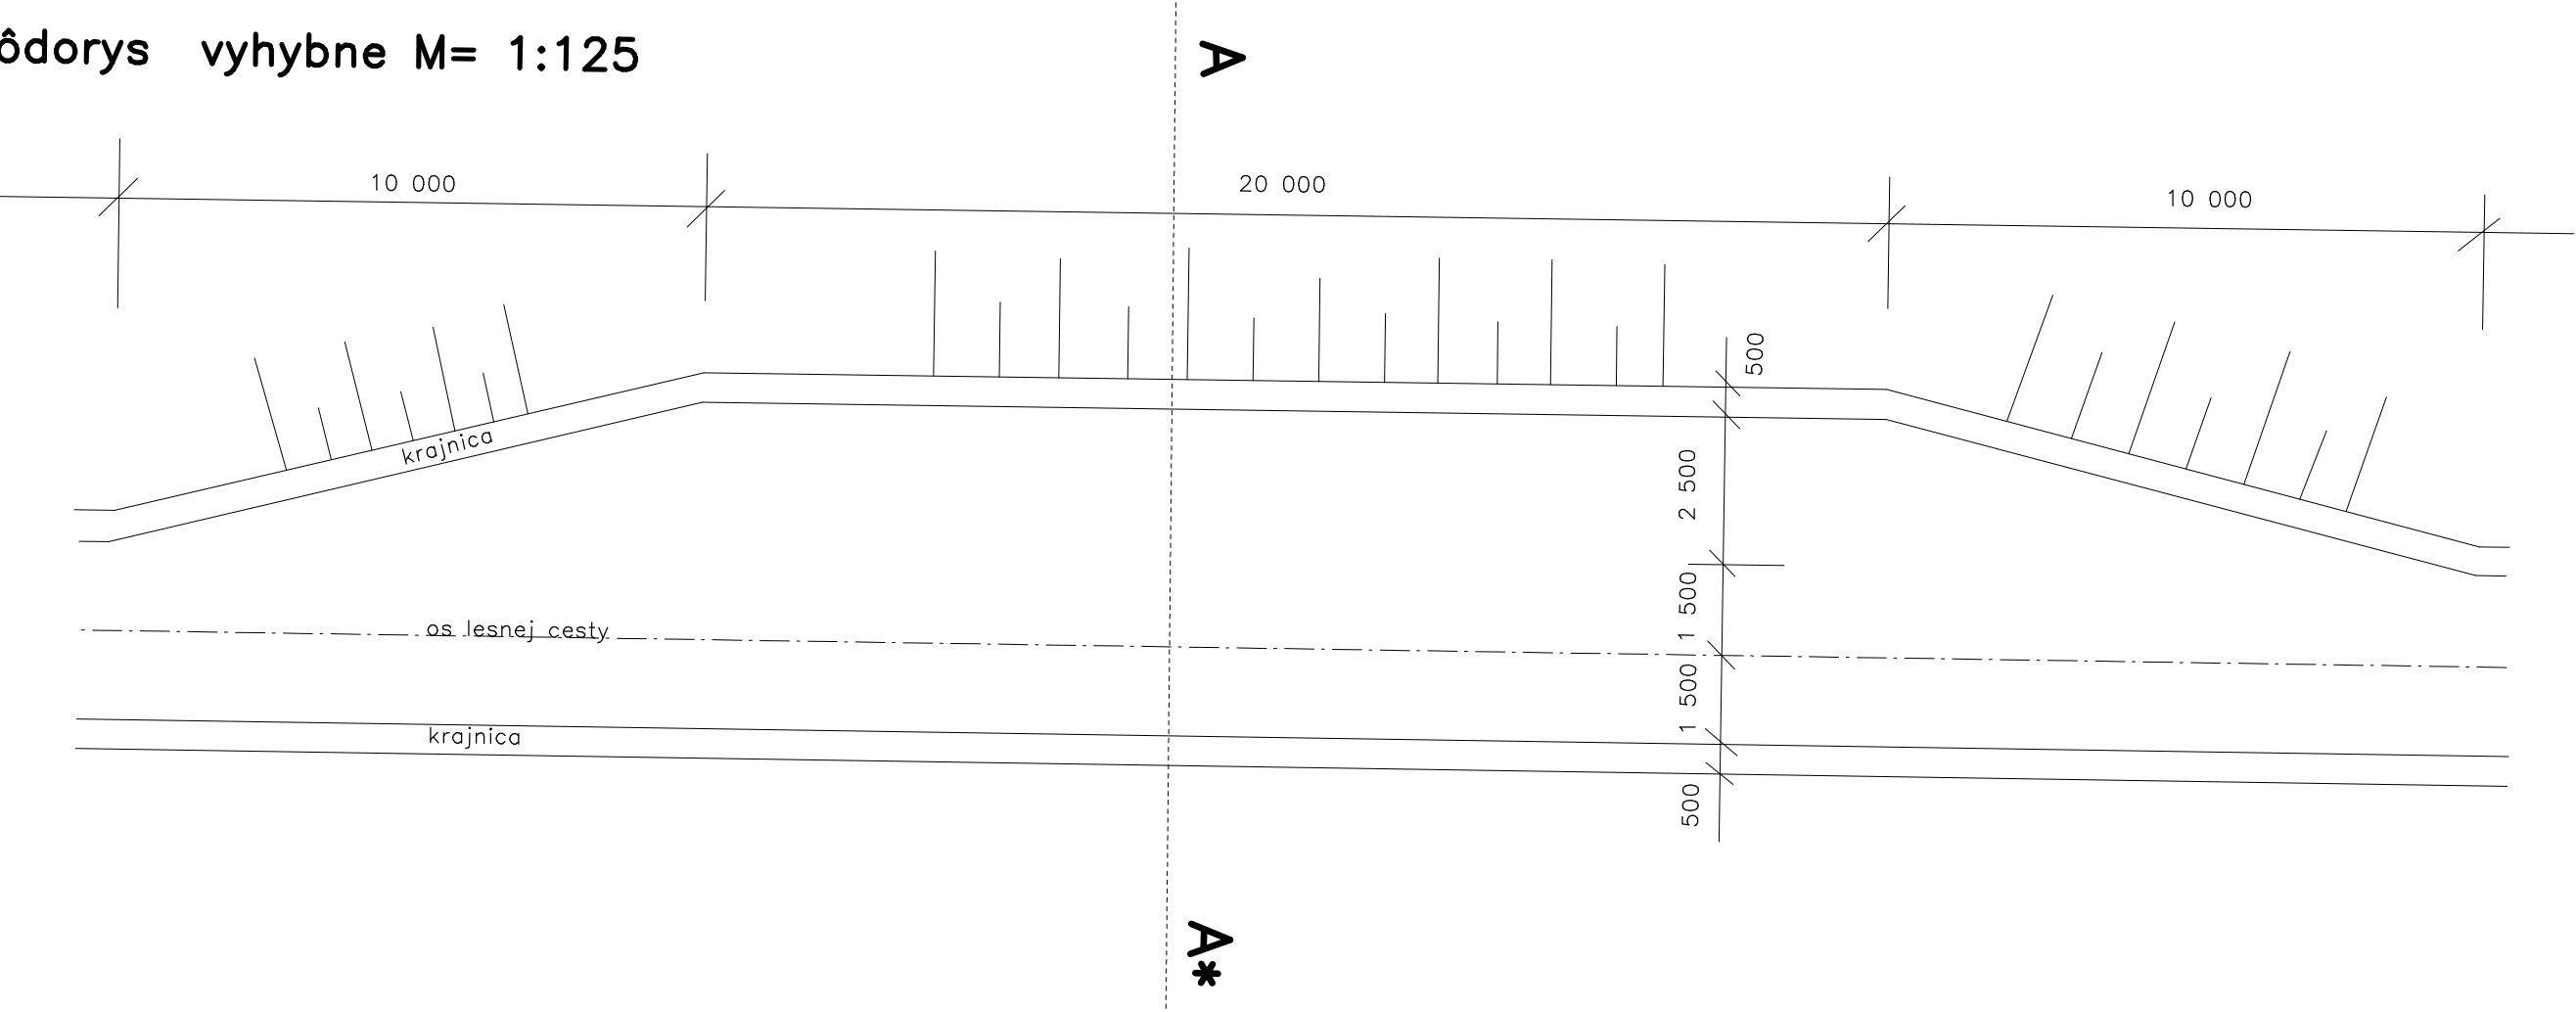

REZ A – A*

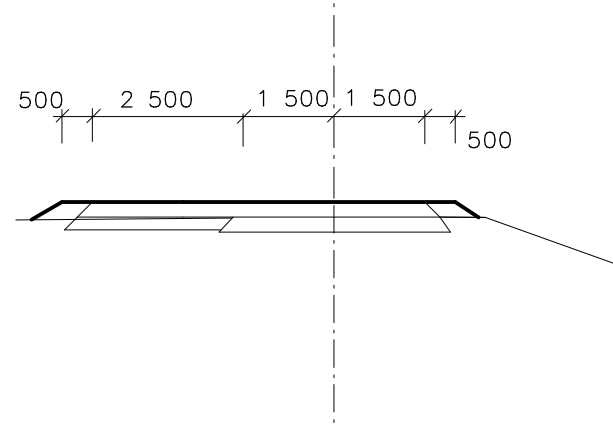

Test



Autor navrhu		Milan Hlinka	
Projektant stavby		Milan Hlinka	
Vypracoval		Milan Hlinka, Selcianska cesta 50, 976 11 Selce	
Stavebník		M-J Business s.r.o. Stará Kremnická 13, 965 01 Ziar nad Hronom	
Miesto stavby		k.ú. Jastrabá	
Nazov stavby	LESNÁ CESTA – PITELOVÁ JASTRABÁ		Format.
	Parcela	1148,986/2	A3
Objekt			Datum
			01/2023
Obsah	VYHYBNA		Mierka
			1:125
Cast			Stupen
		Cislo zakazky	Cislo vykresu
		20/2022	10