



Pôdorys vyhybne M= 1:125

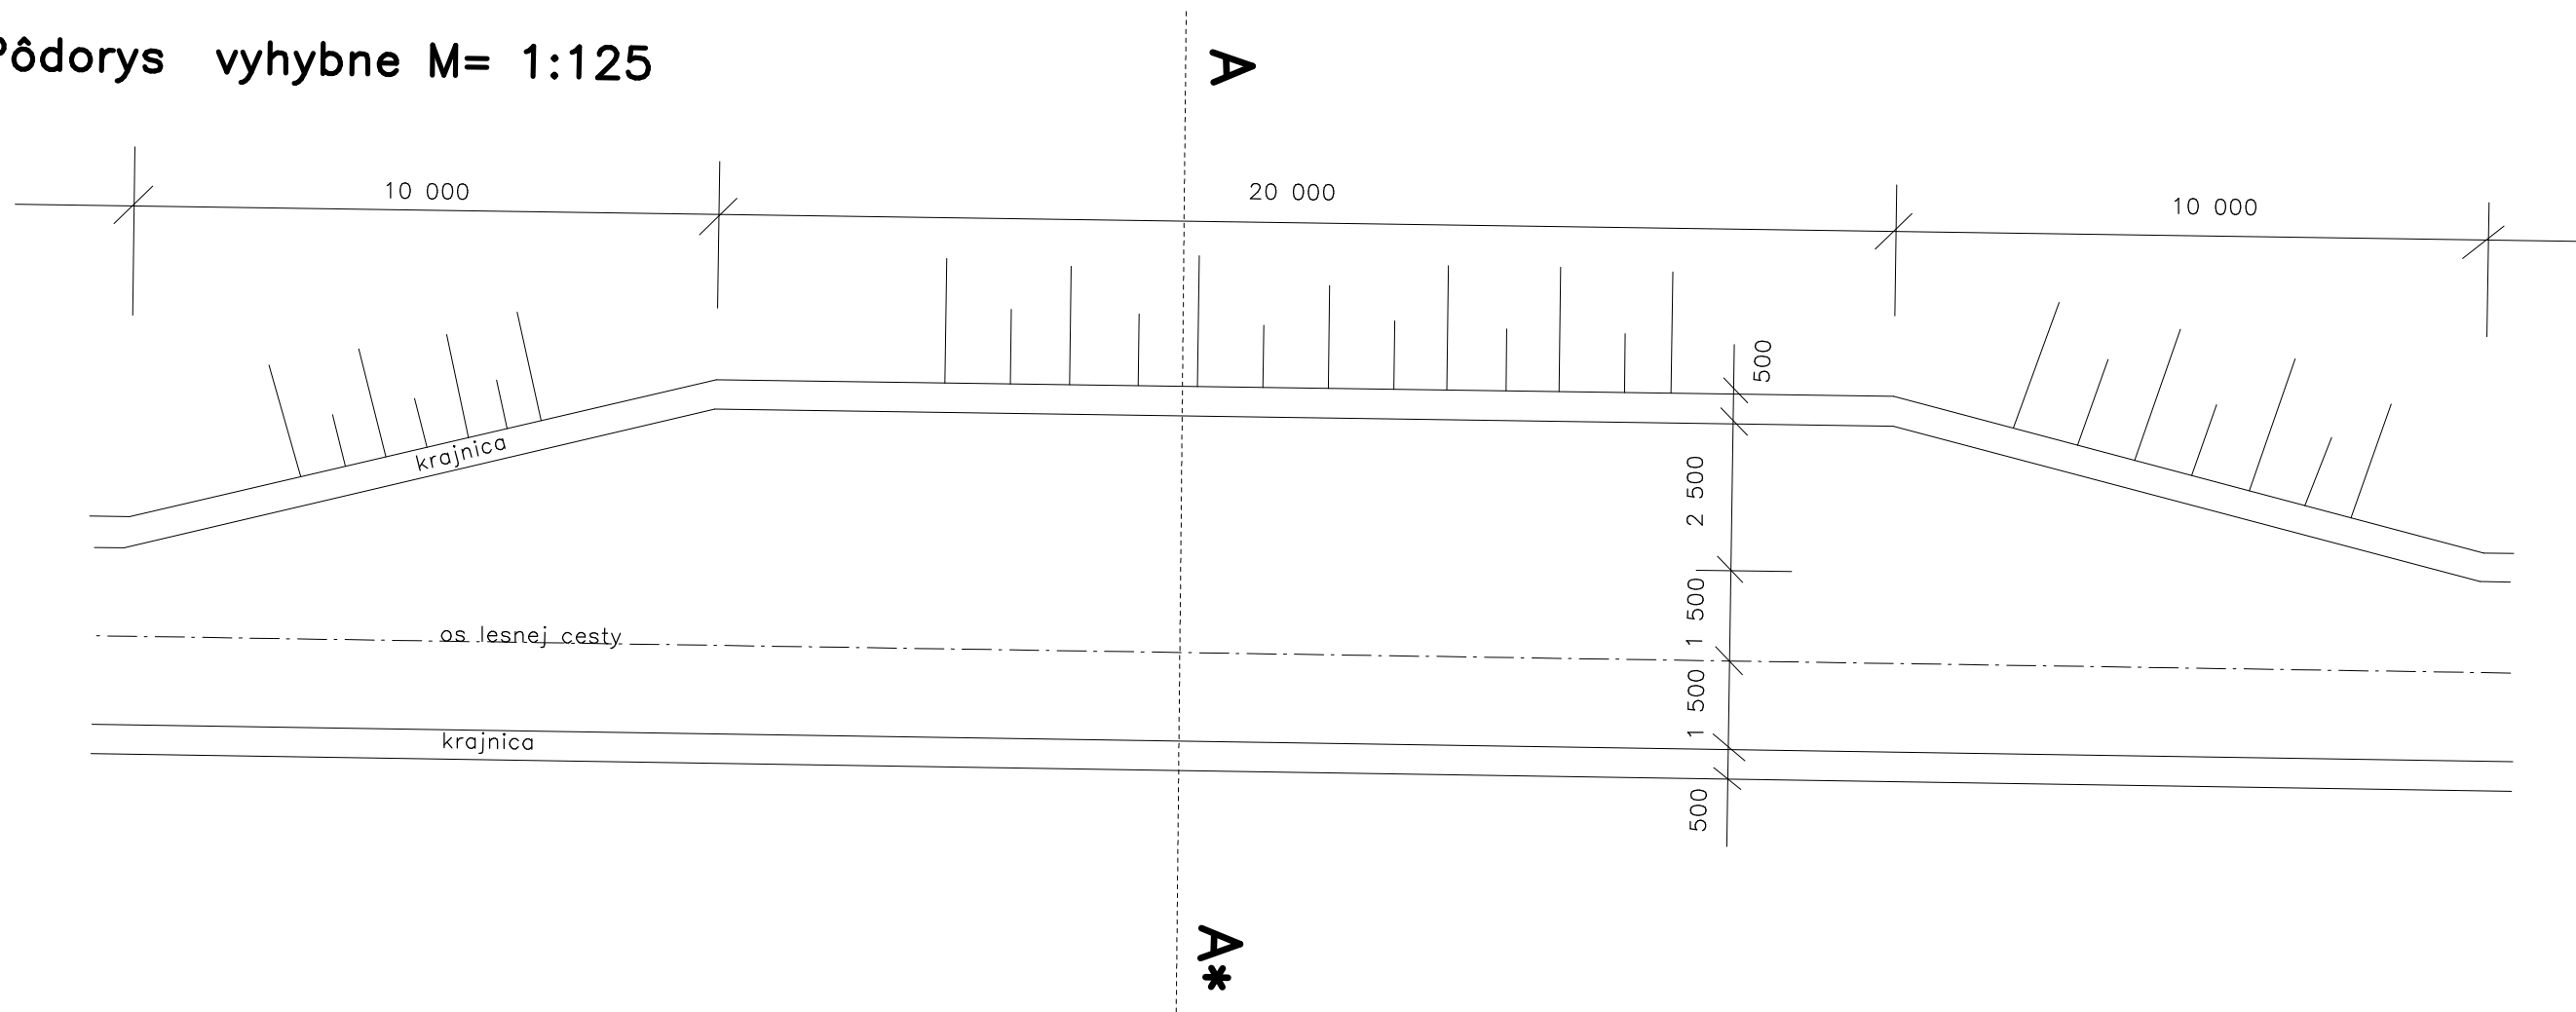

REZ A – A\*

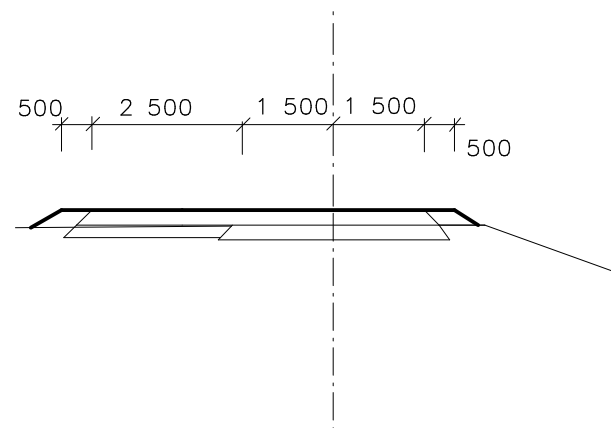

*[Handwritten signature]*

Autor navrhu		Milan Hlinka	
Projektant stavby		Milan Hlinka	
Vypracoval		Milan Hlinka, Selcianska cesta 50, 976 11 Selce	
Stavebník		forest Farm BS s.r.o. Stará Kremnicka 13, 965 01 iar nad Hornom	
Miesto stavby		k.ú. Horné Opatovce	
Nazov stavby	LESNÁ CESTA VALENTOVÁ - MASELNO	Format.	A3
		Datum	01/2023
Objekt	Parcela	Mierka	1:125
		Stupen	
Obsah	VYHYBNA	Cislo zakazky	Cislo vykresu
Cast		18/2022	10

Test