



TRASA L1


0.000 00

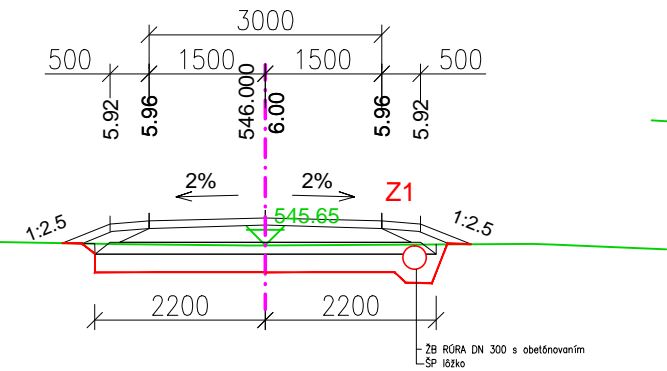


0.020 00

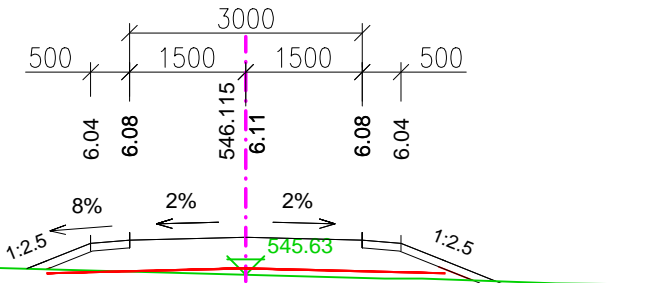


0.060 00

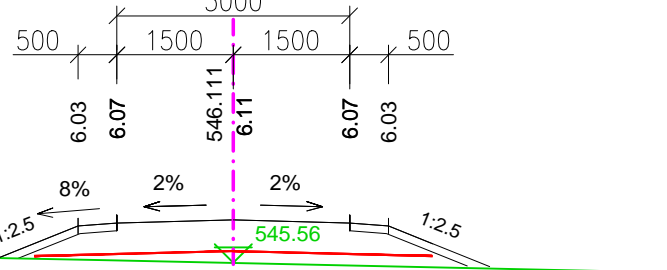


0.080000

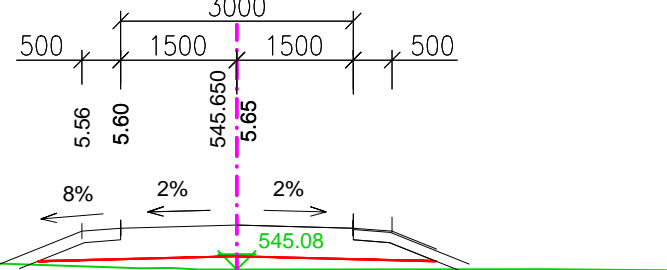


0.160000

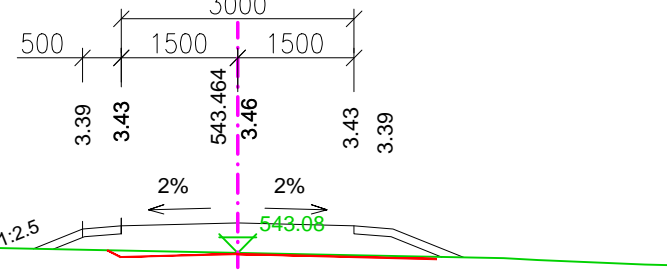


0.260000

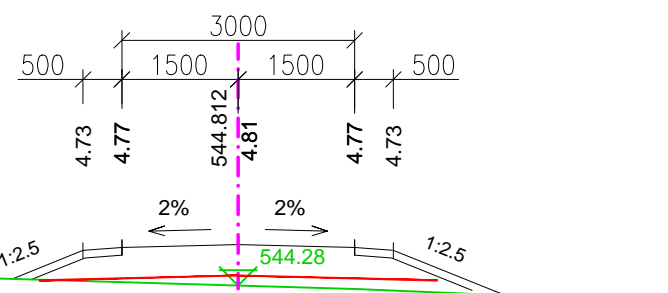


0.360000

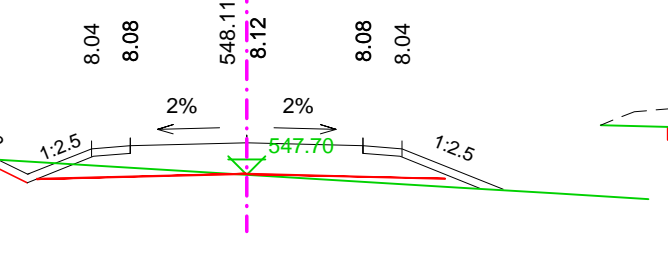

0.440000

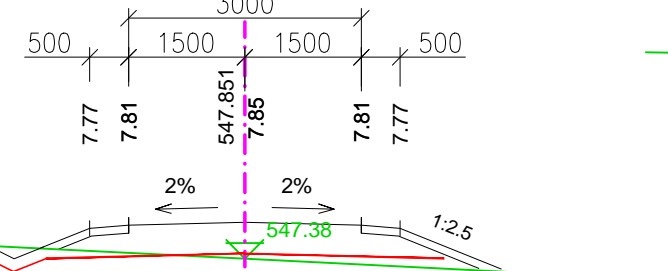


0.498312

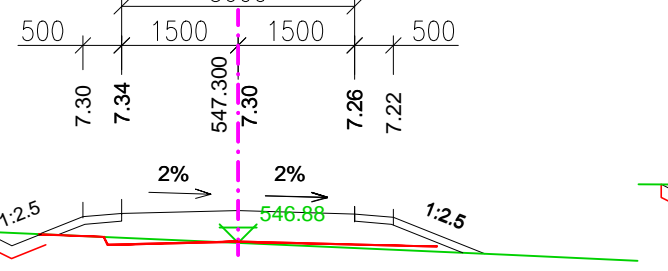


TRASA L2


0.000 00

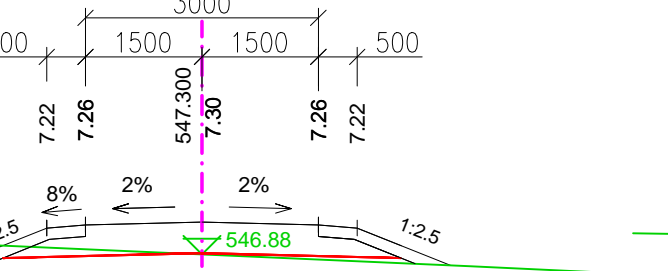


0.020 00

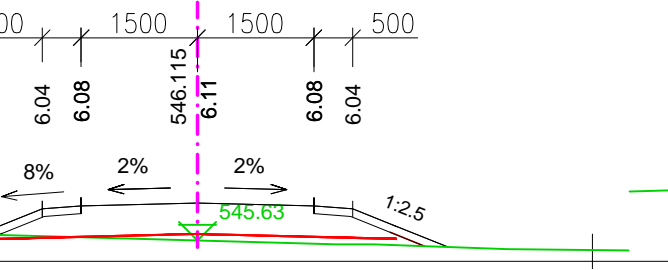


0.060000

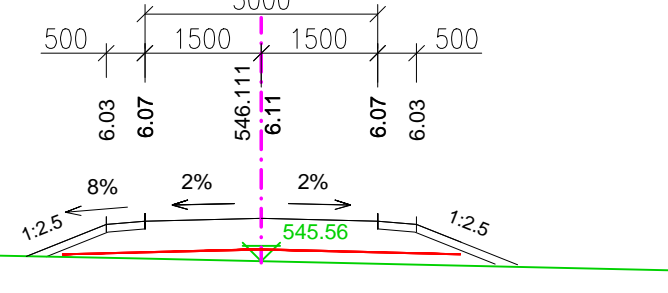


0.080 00

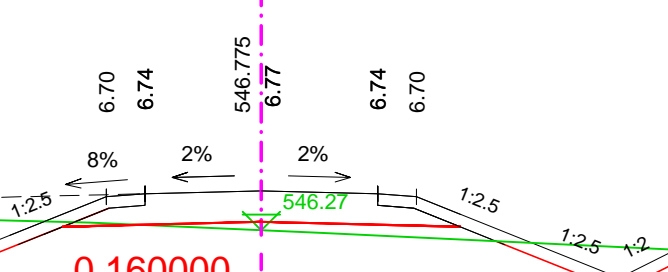


0.160000

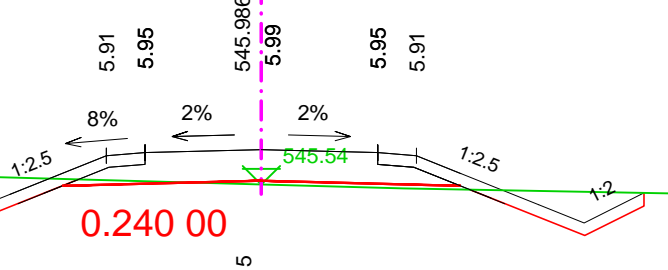


0.240 00

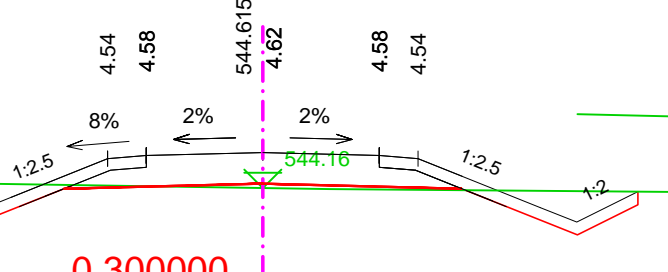


0.300000

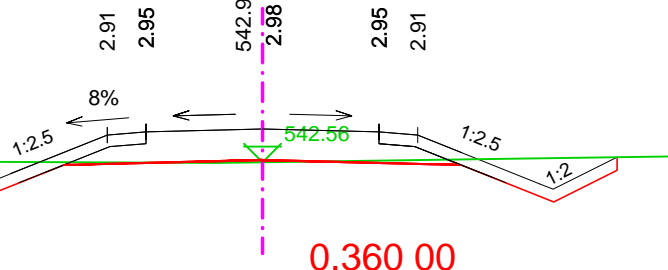


0.360 00

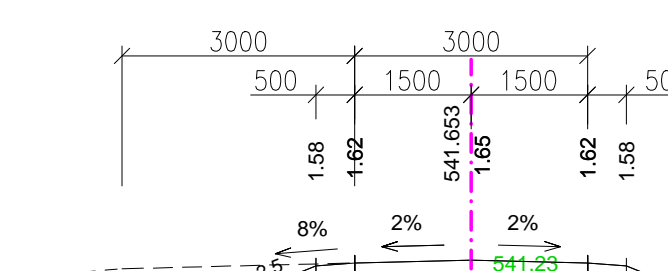

0.400 00

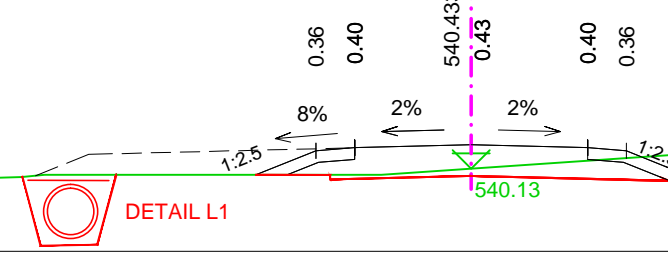


0.420000

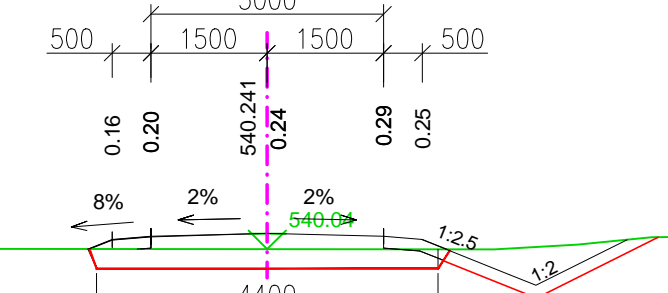


TRASA L3


0.020000

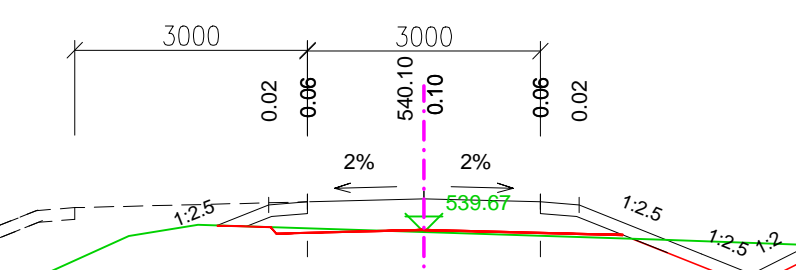


0.120000

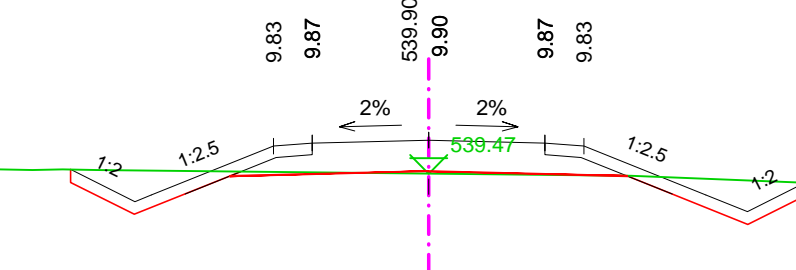


0.220000

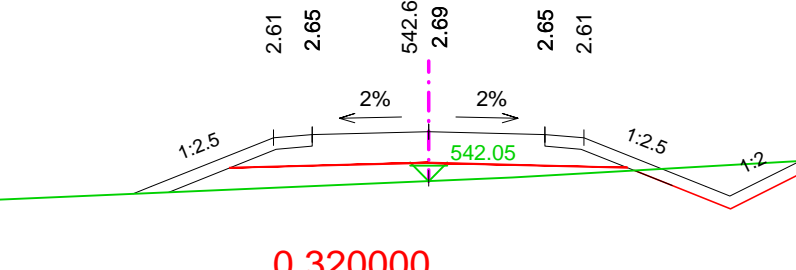


0.320000

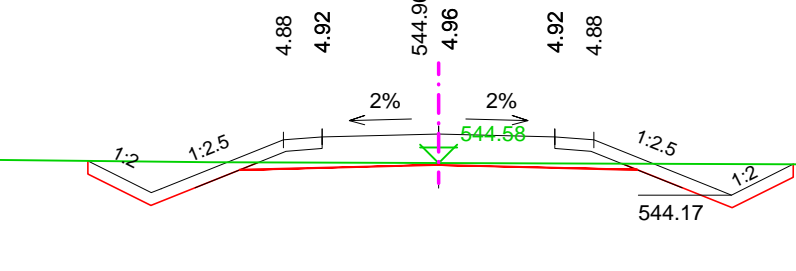


0.420000

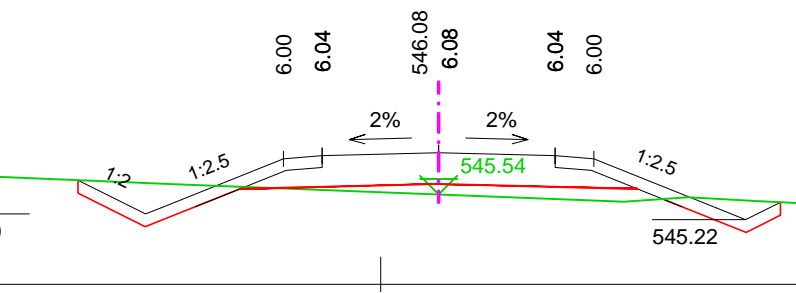


0.620000

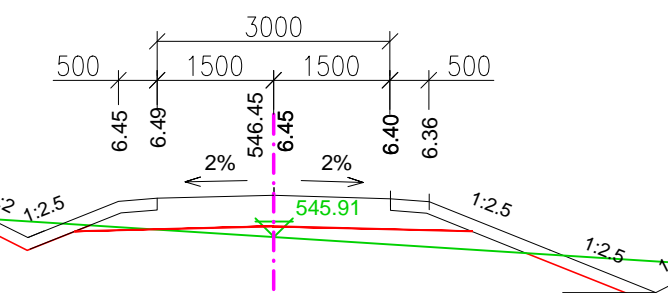

0.760 00

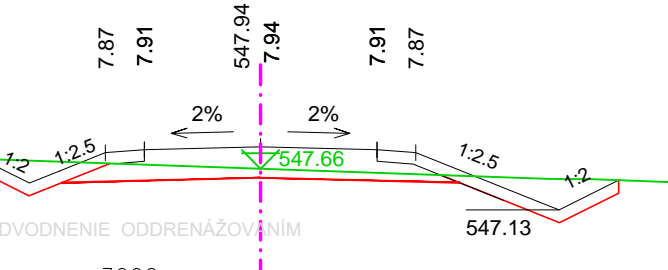

ODVODNENIE ODDRENAŽOVANIM

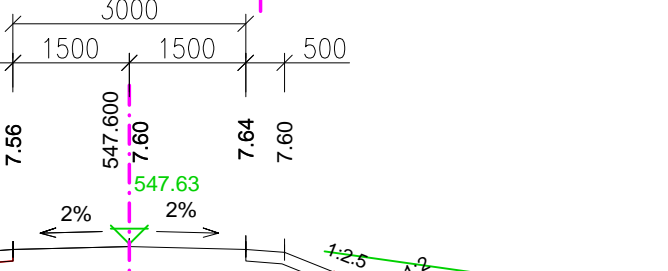

- STAVEBNÁ ÚPRAVA TYP A/B/C
- OBSYP TRATIVODU HR. 0.15 m
- TRATIVOD DN100 3x, V DL. 6.5 m
- ŠTRKOVÉ LŮŽKO HR. 0.10 m

STAVBA		CYKLISTICKÝ CHODNÍK HRABUŠICE - SMIŽANY	
STAVEBNÝ OBJEKT		SO 02 CYKLISTICKÝ CHODNÍK V K.Ú. LETANOVCE	
ČASŤ		SO 02.1 VÝSTAVBA CHODNÍKA - II. ETAPA,	
		parc.č.EKN 3745/4,3745/2,3745/3	
PROJEKTANT PROFESIE		INVESTOR	OBC LETANOVCE
		STUPEŇ DOKUMENTÁCIE	DSP, DRS
		VYPRACOVAL	ING. Janka DUNAJSKÁ
		ZODPOVEDNÝ PROJEKTANT	ING. Janka DUNAJSKÁ
		MIERKA: 1:100	FORMÁT: 4 A4
		DÁTUM:	03/2019
OBSAH VÝKRESU:			ČÍSLO VÝKRESU:
PRIEČNE REZY			02.1-03