



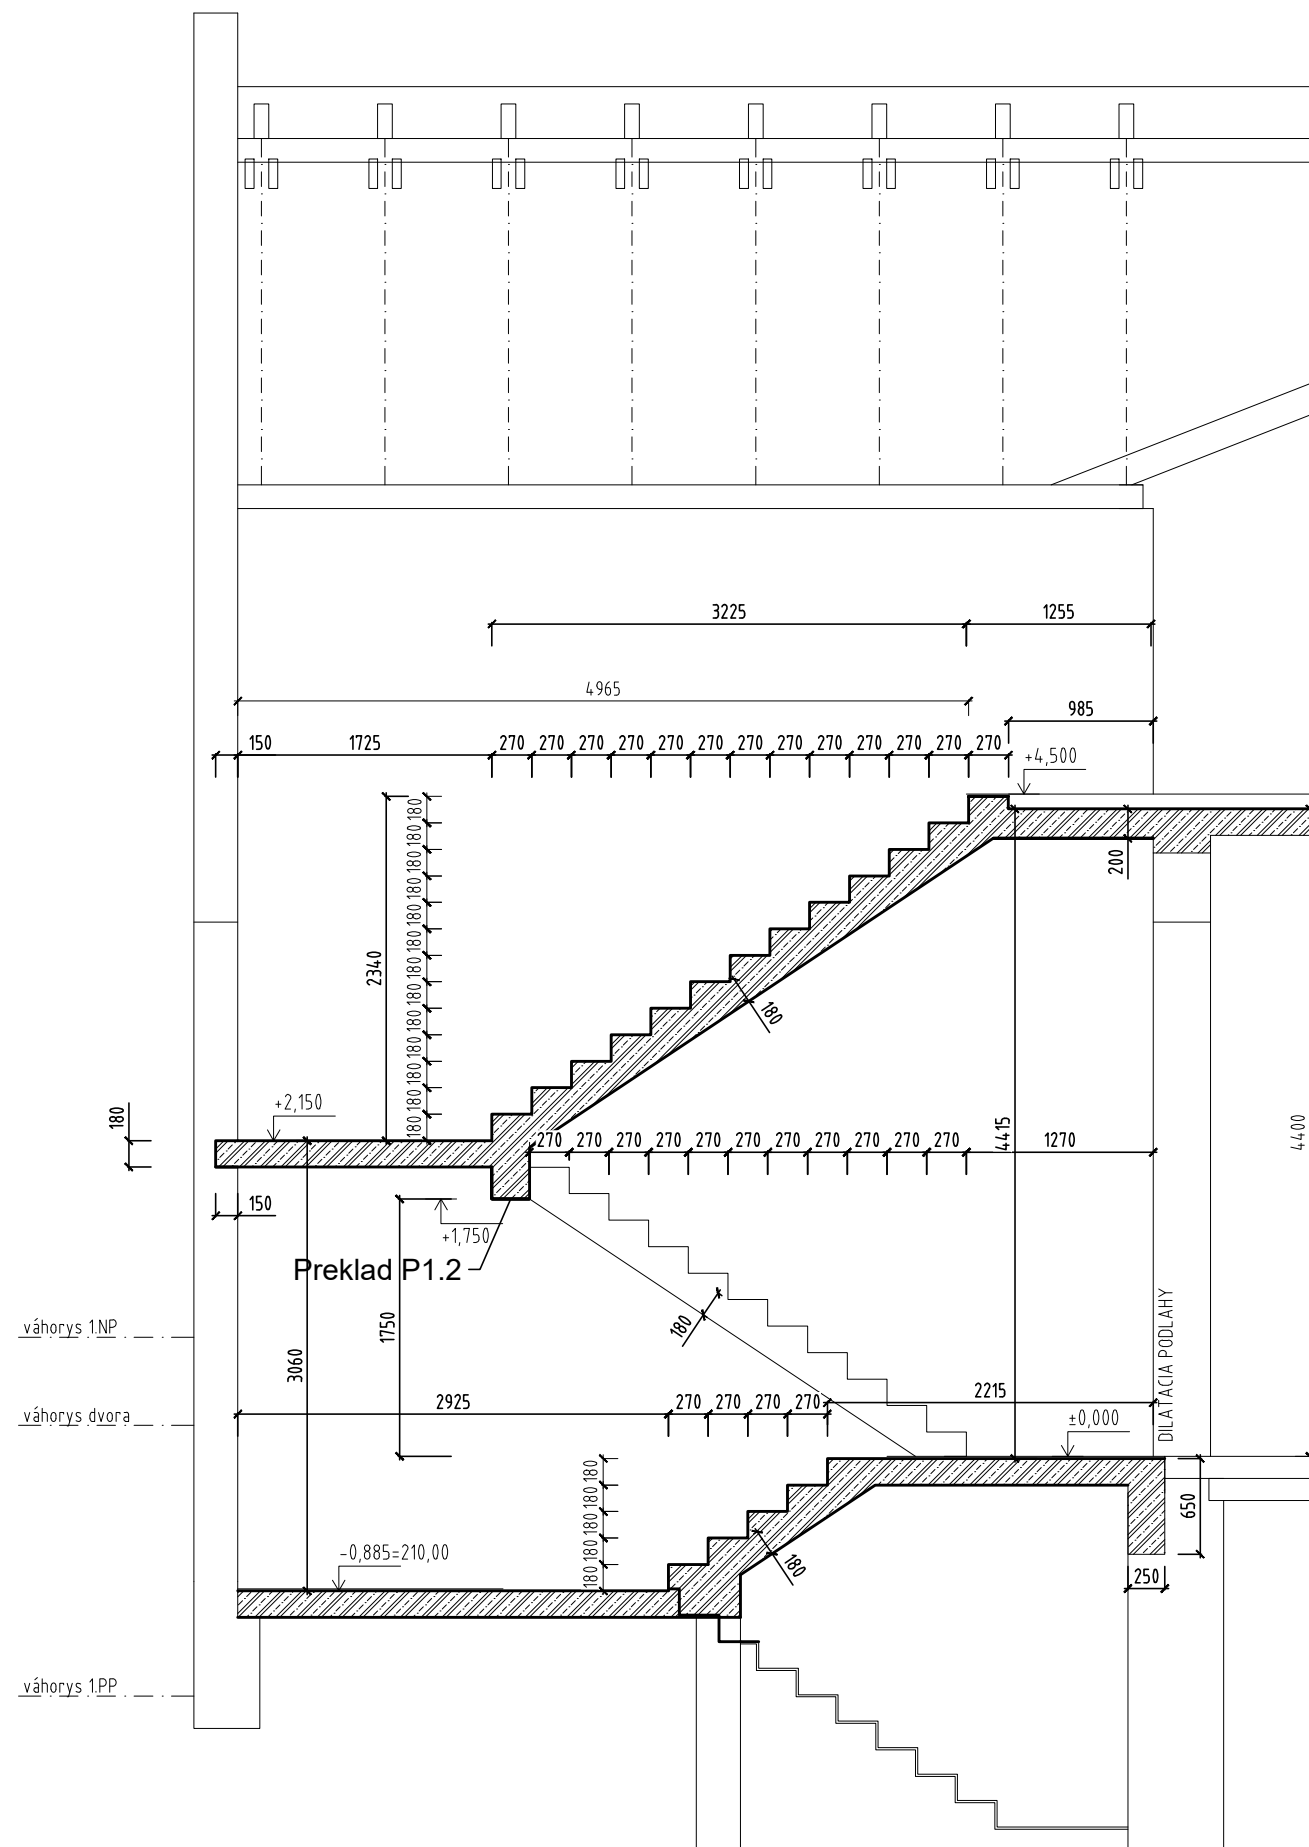

REZ A_A- SCHODISKOM

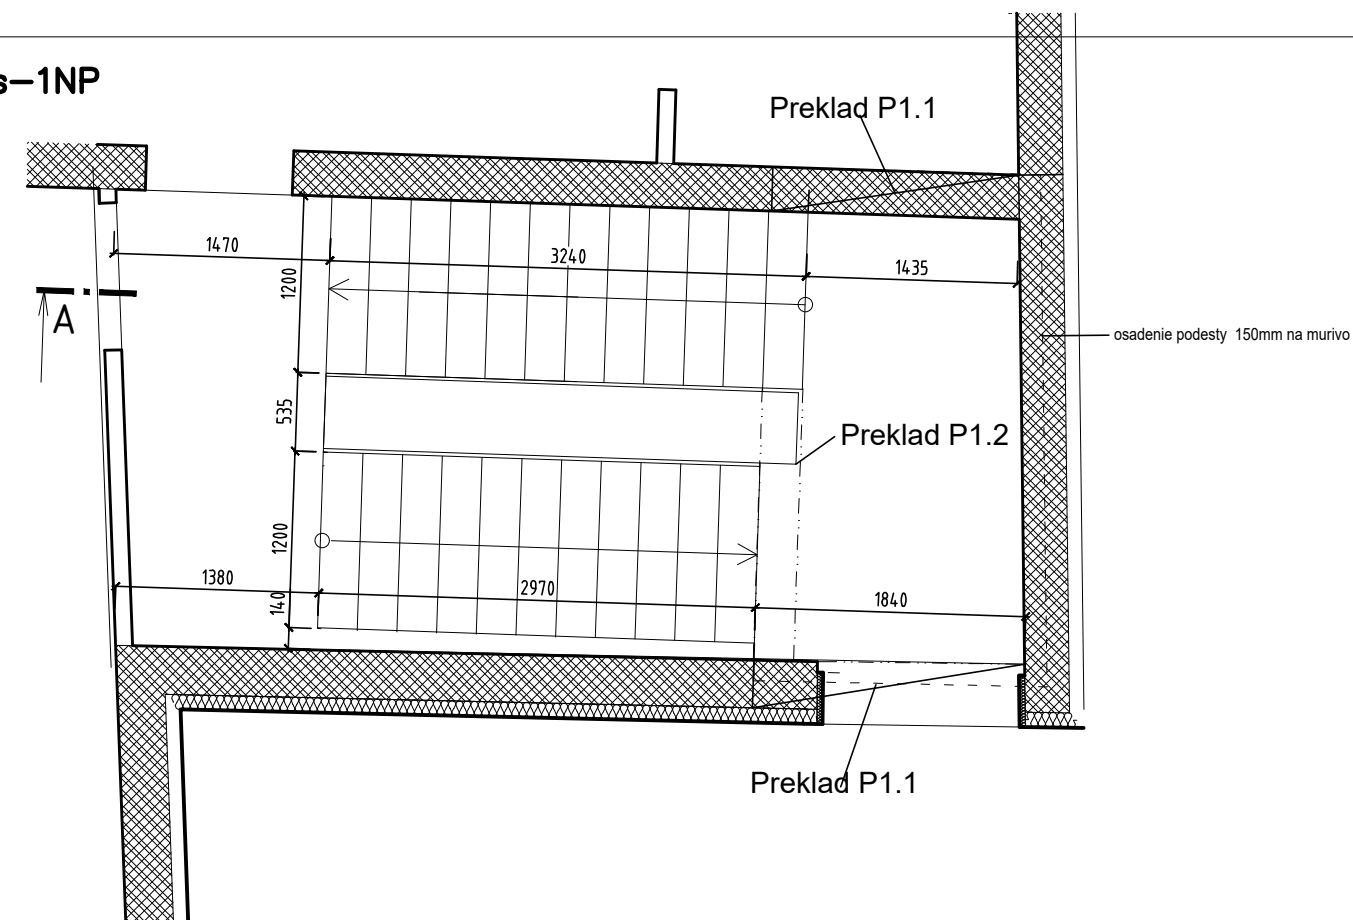

Pôdorys-1NP



Legenda materiálov	
Ozn.	Popis materiálu
	Železobetón -C20/25, XC1-C10,4-Dmax 16-S3
	Murivo Porotherm Profi hr.250- 300mm (tr.P12) na lepidlo

Betón: C20/25, XC1-Cl0,4-Dmax 16-S3

Výstuž 10 505 (R)

Krytie = 20mm

STN EN 1992 1-1 Eurokód 2

$$\pm 0,000 \equiv 210,90 \text{ mm Bpv}$$

Zodp. proj.:	Vypracoval:
ING. MARTIN BLAŠKO	ING. MARTIN BLAŠKO

OBEC: p.č. 149/1, 149/2– Trenčín
INVESTOR: Mesto Trenčín, Mierové nám.č.2, 911 64 Trenčín
OBJEKT: Rekonštrukcia nocľahárne a nízkoprahového den. centra

Schodisko

VYKRES:

Výkres tvaru

Ing. Martin Blaško
Súťažná č.12, 911 05 Trenčín
tel: 0948 006 740
E-Mail: mato.blasko@gmail.com

	Format:	2xA4
	Datum:	11/2018
a	Ucel:	R.P.
	Zak. c.:	

Por. c.v.:	8
------------	---

Meritko: 1:50	List c.:
------------------	----------