


STARÝ PARTIZÁN SLIAČ

STARÝ STAV

REZ


PÔDORYS SUTERÉNU M 1:100

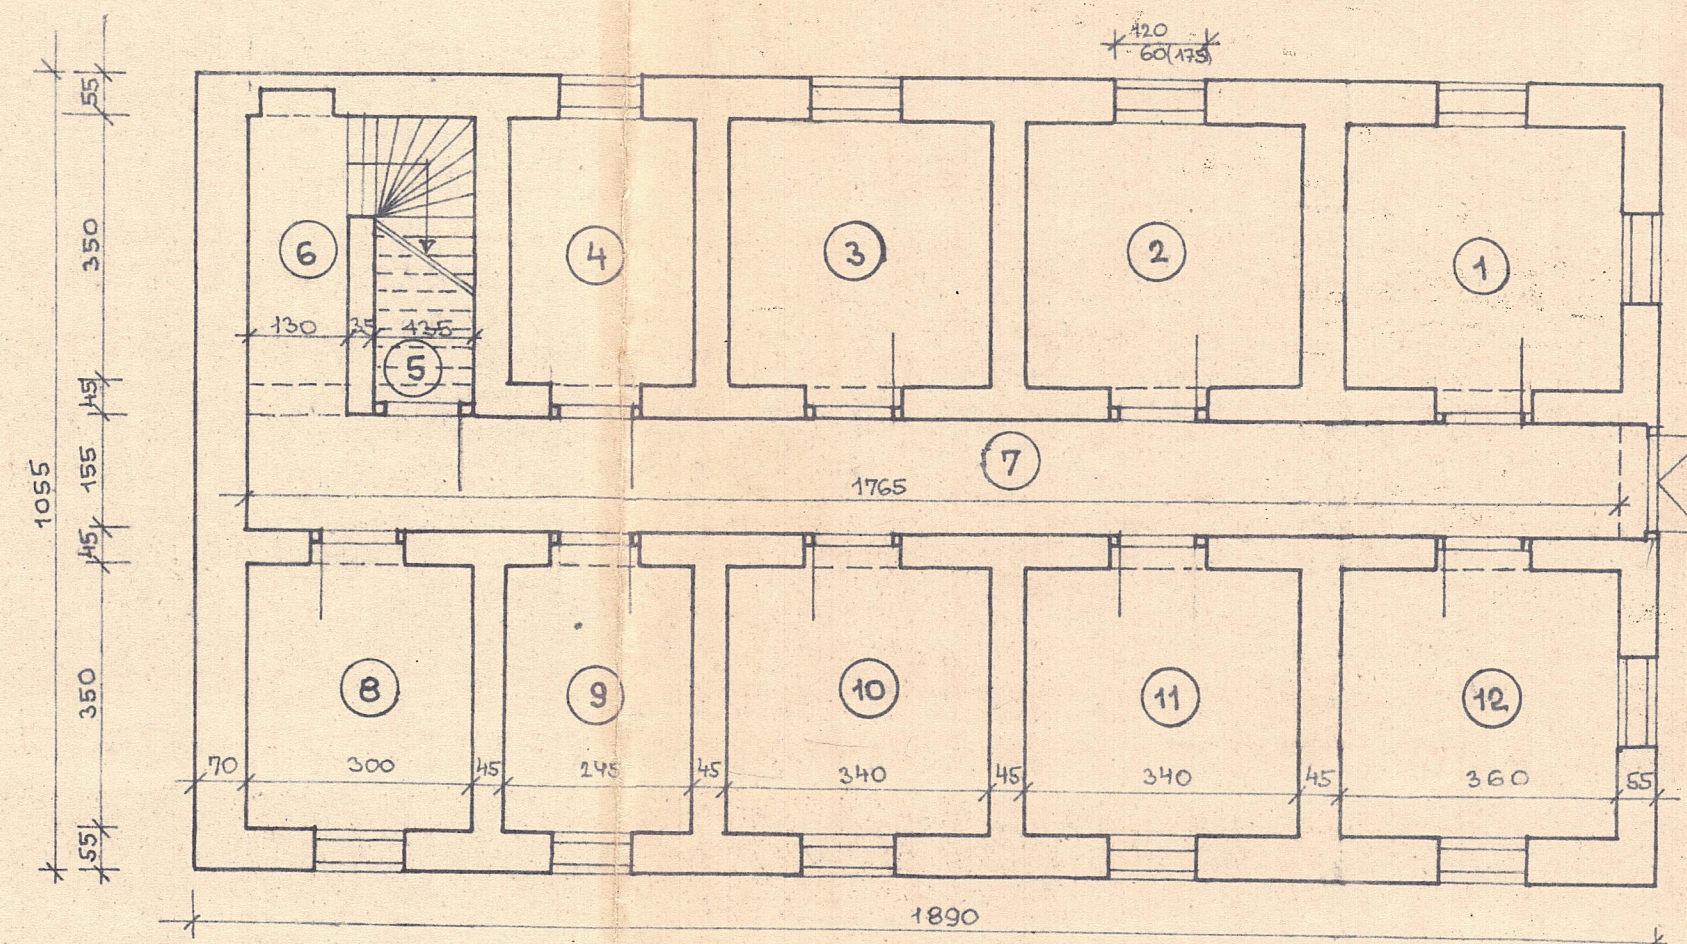

LEGENDA:

Č.M.	PLOCHA m ²
1	12,60
2	11,90
3	11,90
4	8,57
5	2,97
6	11,08
7	27,35
8	10,50
9	8,57
10	11,90
11	11,90
12	12,60
SPOLU	144,96


PÔDORYS POSCHODIA M 1:100

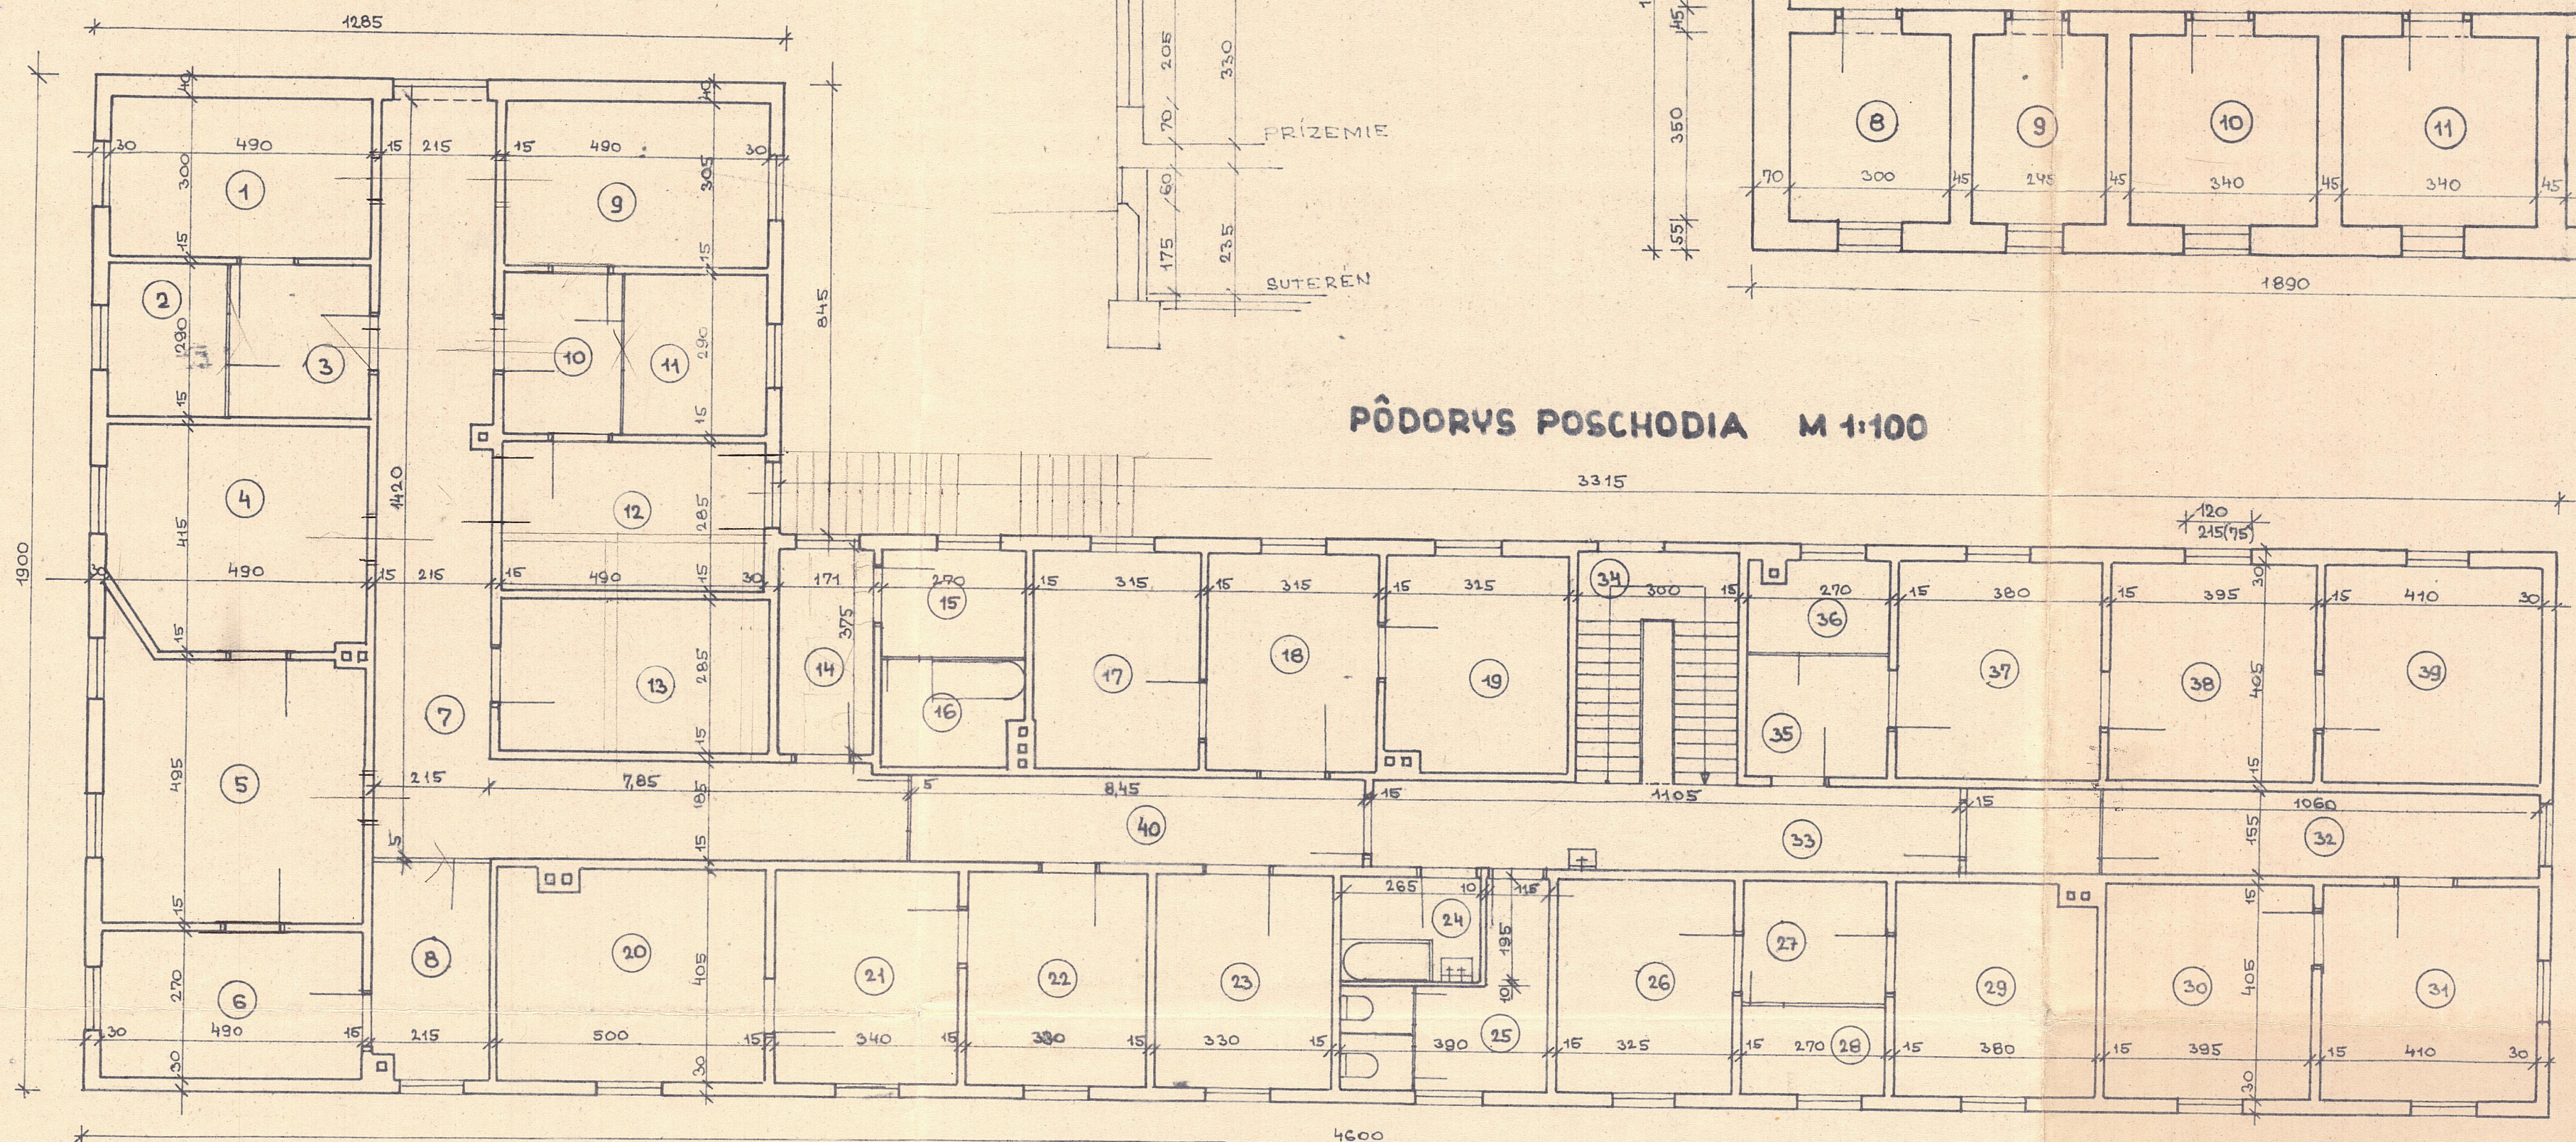

LEGENDA:

Č.M.	PLOCHA m ²	Č.M.	PLOCHA m ²
1	14,70	21	13,77
2	6,57	22	13,26
3	7,68	23	13,26
4	2,033	24	5,16
5	2,125	25	10,16
6	13,73	26	13,16
7	45,09	27	6,21
8	8,70	28	4,72
9	14,94	29	15,39
10	7,68	30	15,99
11	6,57	31	16,60
12	13,95	32	16,48
13	13,95	33	17,12
14	6,41	34	12,60
15	5,40	35	6,21
16	5,40	36	4,72
17	12,75	37	15,39
18	12,75	38	15,99
19	13,16	39	16,60
20	20,25	40	13,09
CELKOM			519,81 m ²

PÔDORYS PRÍZEMIA M 1:100

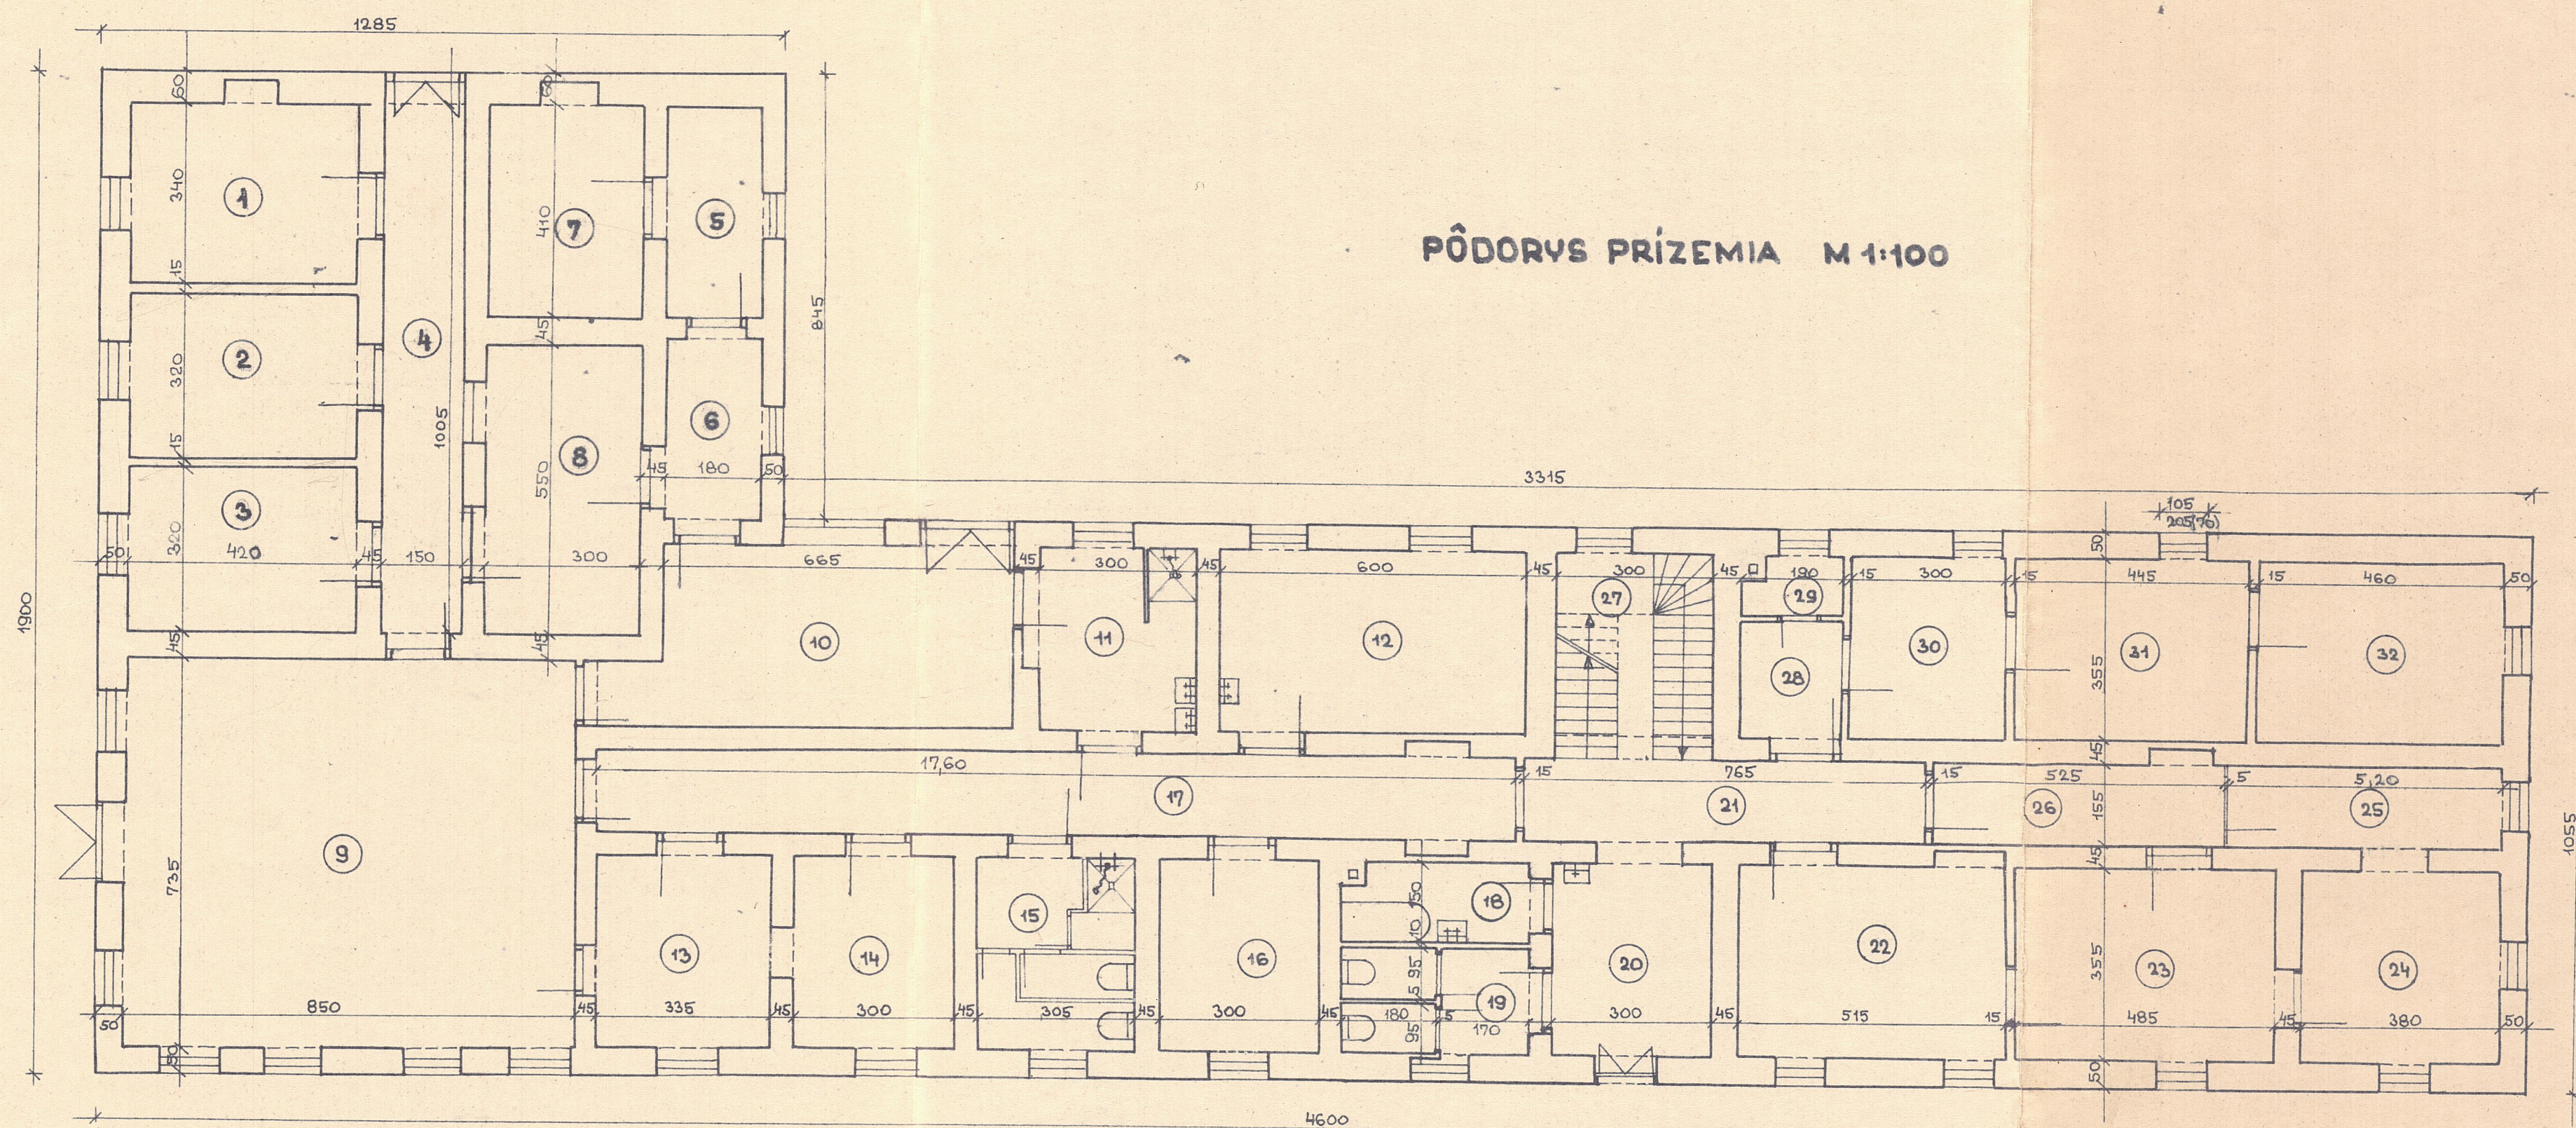

LEGENDA:

Č.M.	PLOCHA m ²
1	14,28
2	13,44
3	13,44
4	15,07
5	7,38
6	6,66
7	12,30
8	16,60
9	62,17
10	20,96
11	10,65
12	21,20
13	11,09
14	10,65
15	10,82
16	10,85
17	27,88
18	5,12
19	16,32
20	10,65
21	11,85
22	10,28
23	12,21
24	13,49
25	8,06
26	8,13
27	10,65
28	4,18
29	2,17
30	10,65
31	15,79
32	16,33
SPOLU	445,17

STARÝ PARTIZÁN SLIAČ

VYPRACOVAL : V.GABAŠ

SLIAČ - JÚN 1975