

A

B

C


D

A

B

C

D

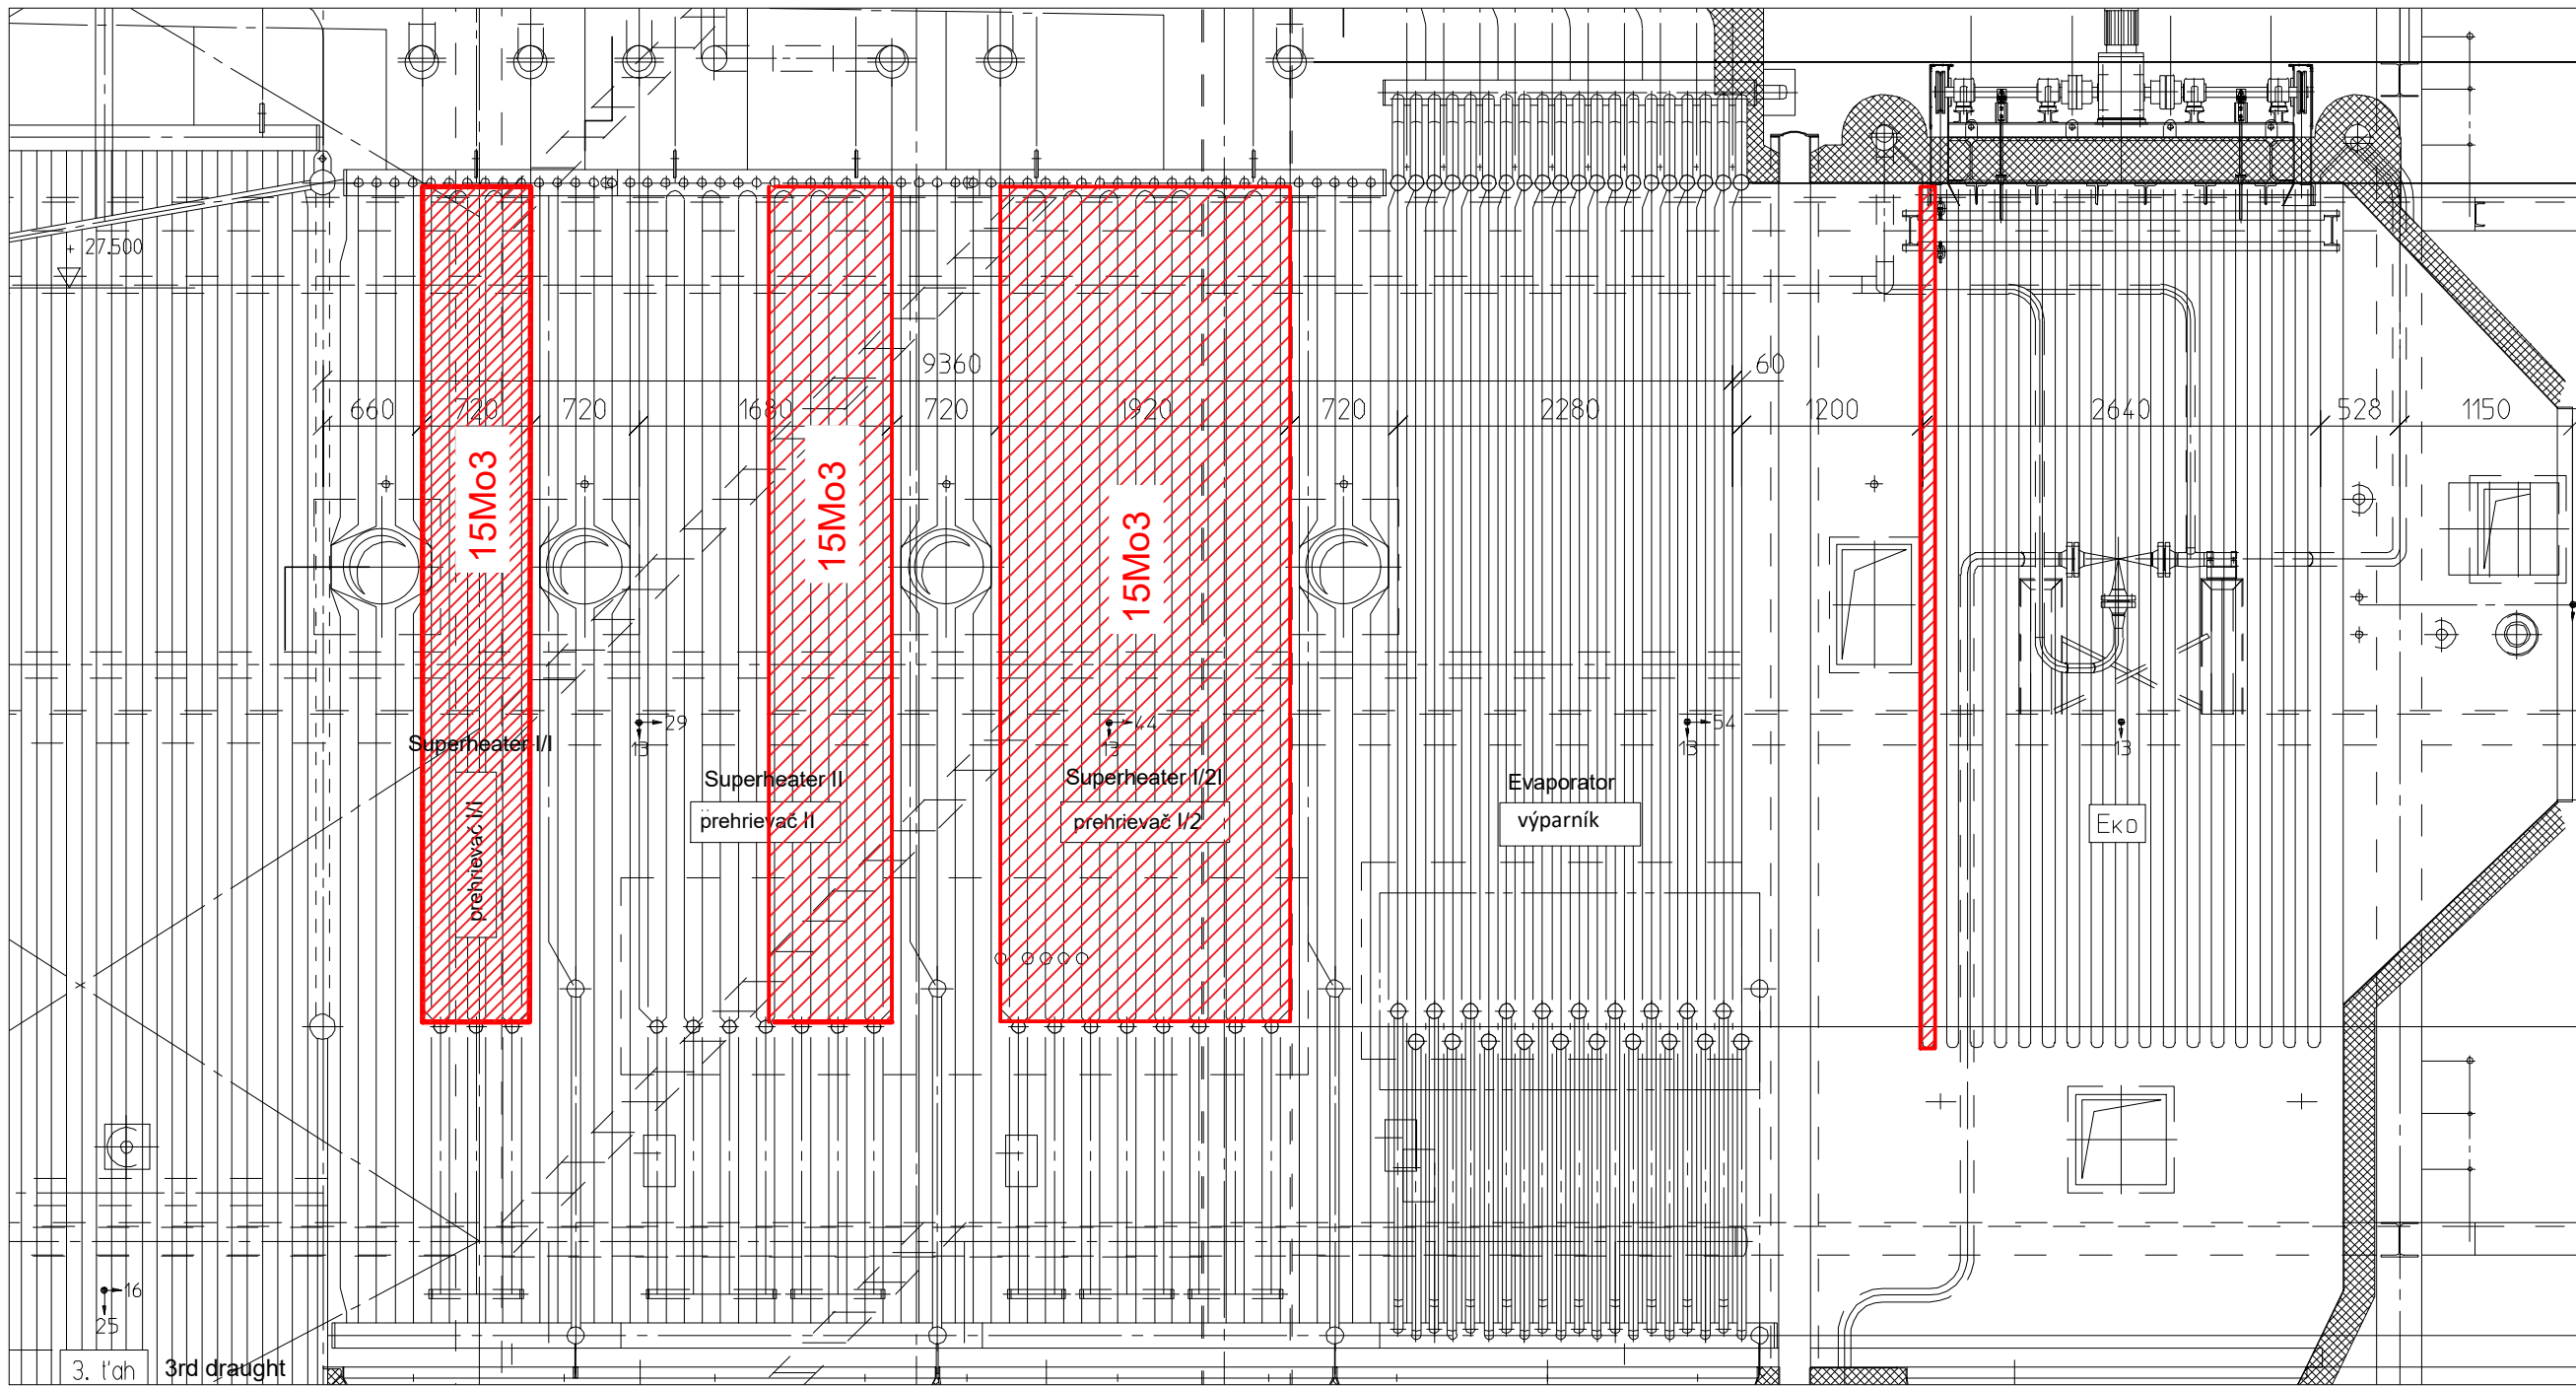

- Replacement of 6 pcs pipe rows of superheater I/1, 7 pcs. pipe rows of superheater II, 16 pcs. pipe rows of superheaters I/2 and replacement of two pipe rows EKA

E

F

G


H

E


F

G

H

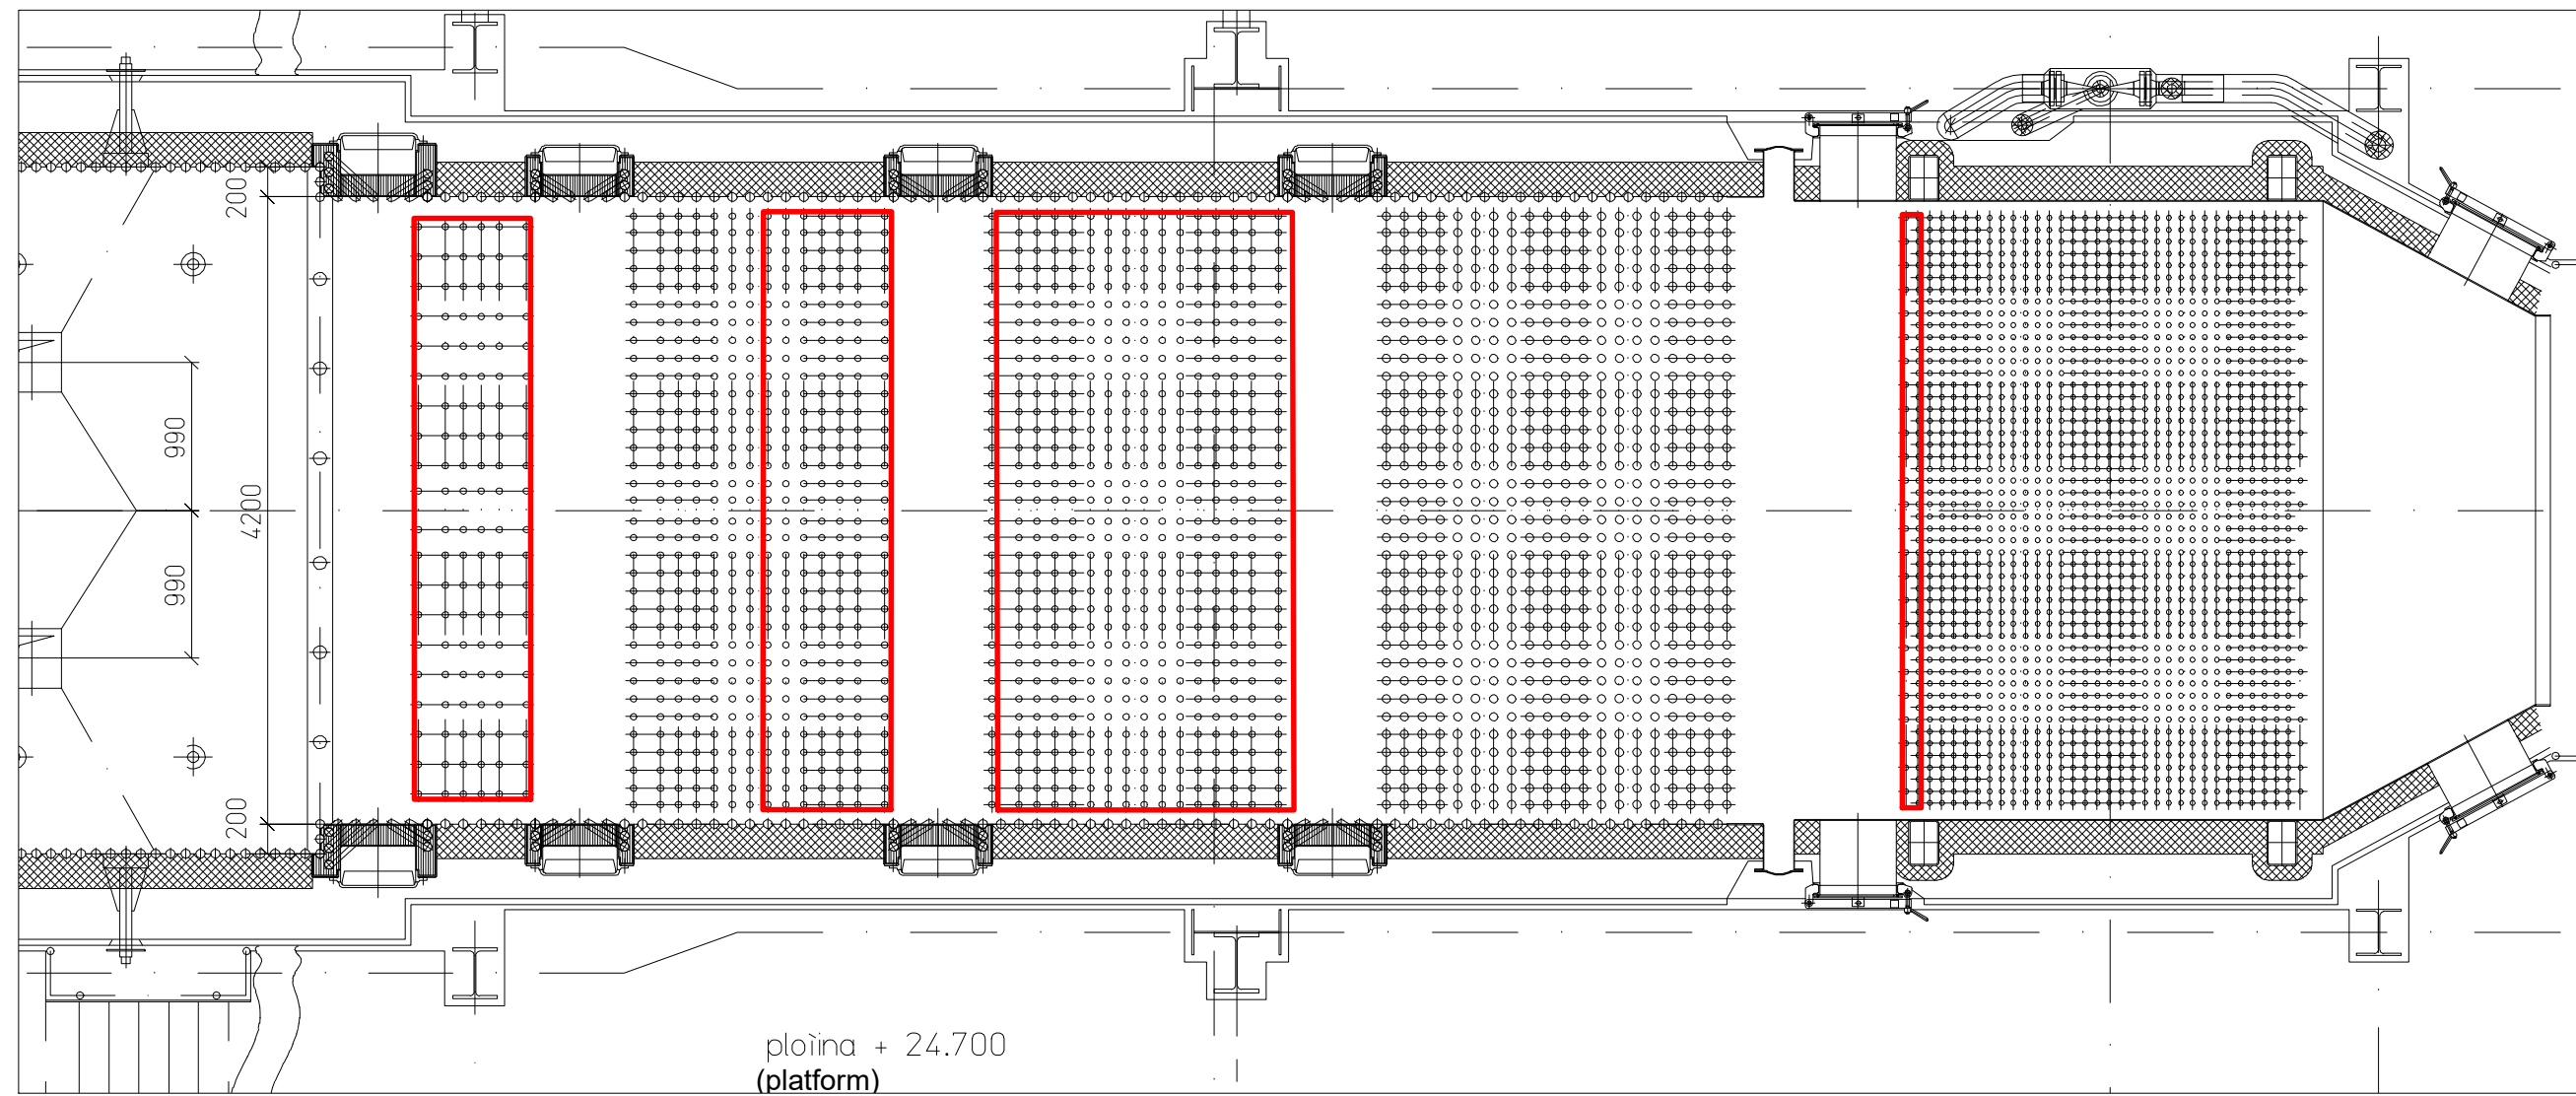

plošina + 24.700
(platform)

Vyhotovil / Made By Ing. Suvorova		Schválil / Approved By Ing. Koloman Pronay		Vedúci projektu / Design Leader Ing. Považan		Projektmanažér / Project Manager Ing. Koloman Pronay		Projektant stavby Building Designer 	
Miesto stavby Building Locality		ZEVO Bratislava Vlčie hrdlo 72, 821 07 Bratislava						ENERGOPROJEKT EDS, s.r.o. Bratislava, Slovenská republika	
Investor Investor		Odvoz a likvidácia odpadu a.s. Ivanská cesta 1906/22 821 04 Bratislava							
Stupeň dokumentácie Documentation stage		TENDROVÁ DOKUMENTÁCIA							
Projekt/Project		REKONŠTRUKCIA KOTLOV K1, K2							
Názov PC/Operation unit Name		Základové číslo Order Number 21.12/11/10/18						Archívne číslo Archive Number 21.12-G-107	
Názov výkresu/Drawing Name REKONŠTRUKCIA PREHRIEVAČOV A EKA V KOTLE K1		Formát Sheet Size		A2		Dátum Date		12/2021	
		Mierka Scale		1:50		Poradové č. Ordinal No.		106	
Táto technická dokumentácia tvorí predmet obchodného tajomstva SES Energoprojekt, s.r.o. This technical documentation is a subject of trade secret of the SES Energoprojekt Ltd.				Bez jeho súhlasu nesmie byť kopírovaná, rozmnožená ani postúpená tretej osobe. It may be neither copied, multiplied nor submitted to the third persons					