



A3

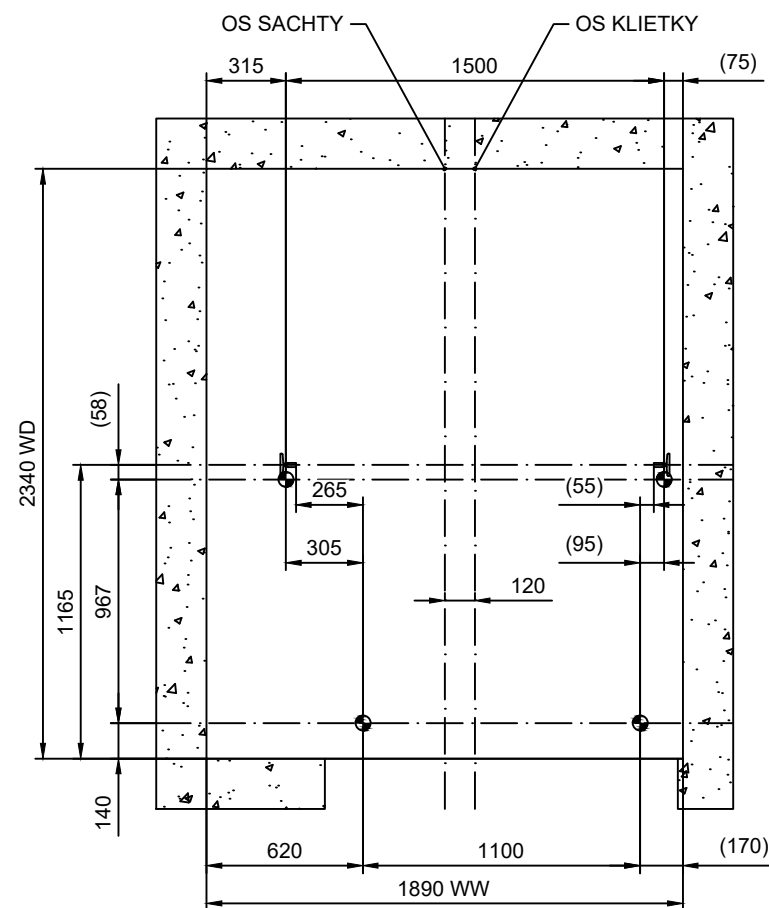


STRANA
ROZMERANIE PRED ZACATIM MONTAZE, DROT
Mierka 1:30

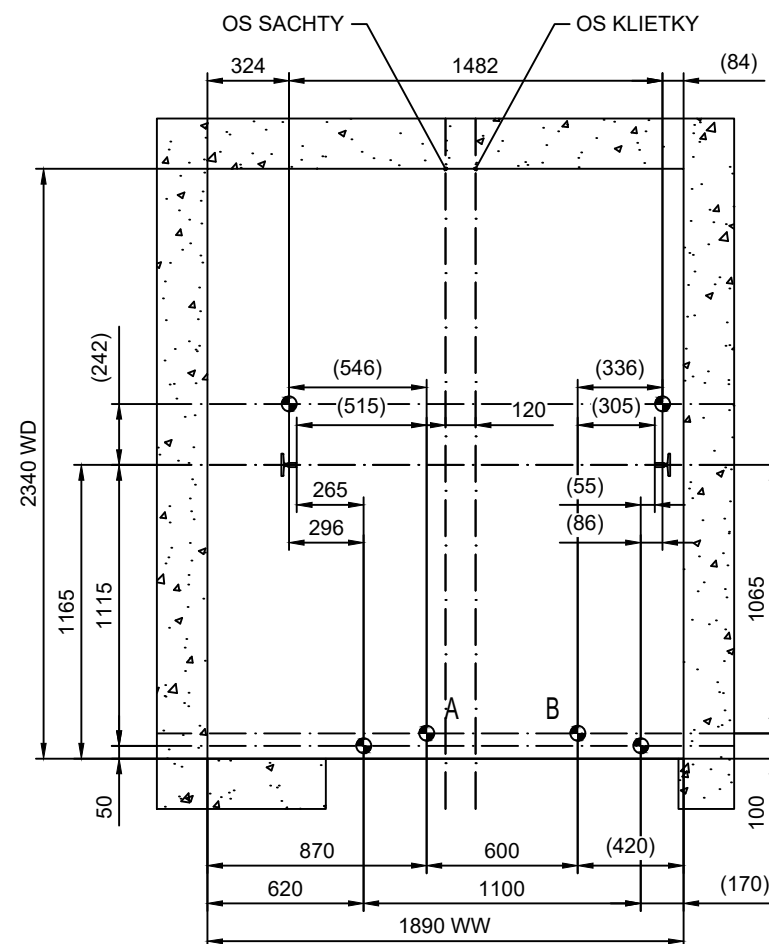






STRANA
ROZMERANIE PRED ZACATIM MONTAZE, LASER
Mierka 1:30

A. and B. to be
considered only in
case of pit template

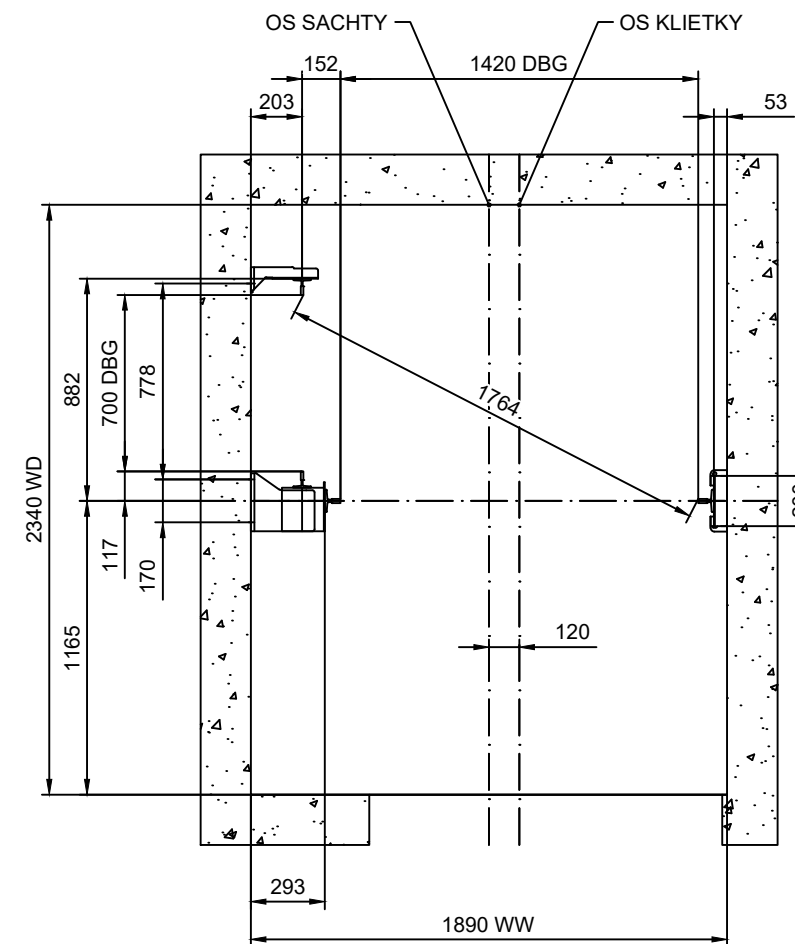

STRANA
VODIDLA
Mierka 1:30

NOTE: Ladder needs to be supplied
locally to access car roof from
car inside after car installation
Refer to platform AM.

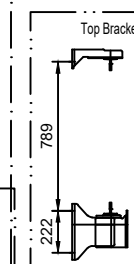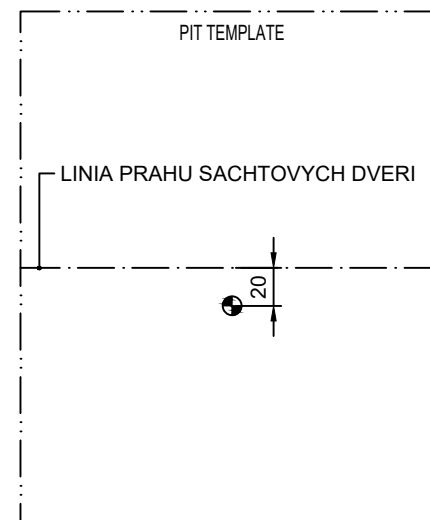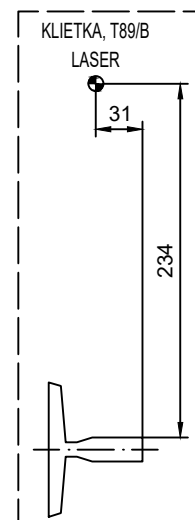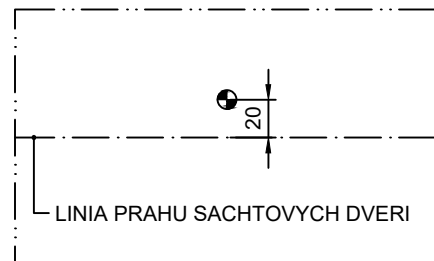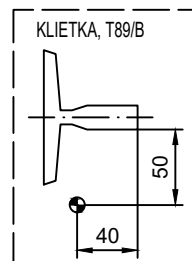

Nazov projektu
psychiatrická nemocnica Pezinok
Adresa umiestnenia výtahu
V1
Nazov vykresu
VYKRES PRE MONTAZ VYTAHU
Cislo výtahu

Cislo zakazky

Cislo vykresu
Cust no -

Zmena

Strana
3 (5)