

# PRIEČNY REZ ZÁBRADLIA


M 1:10

## PODROBNOST "A"


M 1:10

## PODROBNOST "B"

Σ 1:10

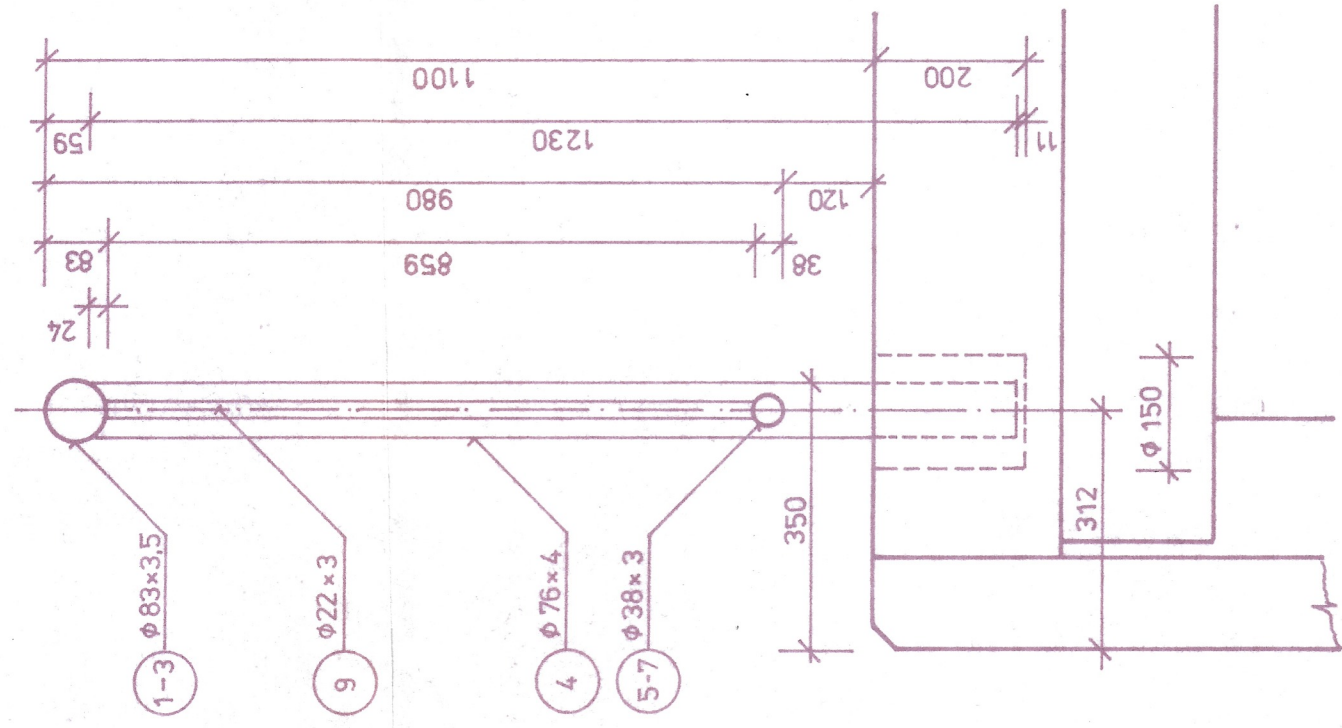

M 1:10

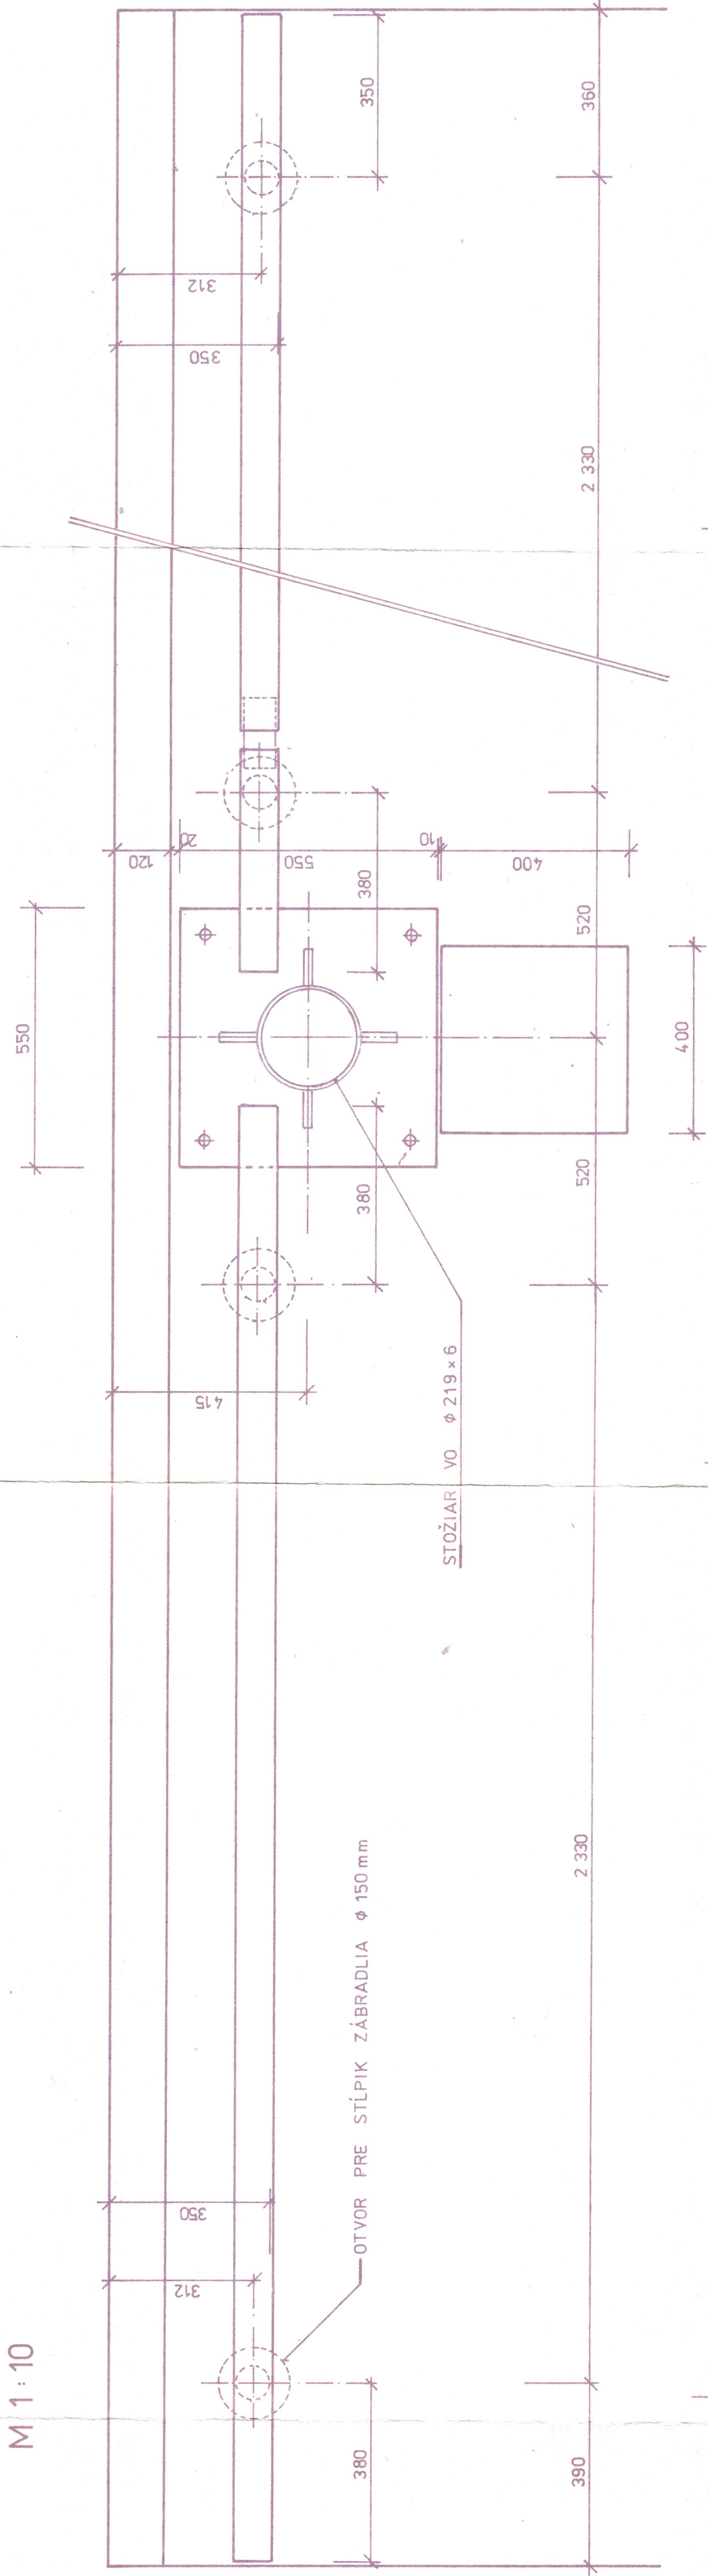

POL.	201-00		PRIEREZ (OZNAČENIE, ČÍSLO NORMY)	OBJ. 201-00		OBJ. 202 -00			
	POČET KS	POČET KS		DĹŽKA v mm	HMOTNOSŤ kg/m	DĹŽKA v mm	HMOTNOSŤ kg/m		
								CELKOM kg	CELKOM kg
1	6	2	ø 83 x 3,5 – 28 720	172 320	6,86	1 182,10	57 440	6,86	394,10
2	1	-	ø 83 x 3,5 – 3 090	3 090	6,86	21,20	—	—	—
3	-	1	ø 83 x 3,5 – 14 710	—	—	—	14 710	6,86	100,90
4	15	5	ø 83 x 3,5 – 980	14 700	6,86	100,80	4 900	6,86	33,60
5	6	2	ø 38 x 3 – 28 720	172 320	2,59	446,30	57 440	2,59	148,80
6	1	-	ø 38 x 3 – 3 090	3 090	2,59	8,00	—	—	—
7	-	1	ø 38 x 3 – 14 710	—	—	—	14 710	2,59	38,10
8	82	31	ø 76 x 4 – 1 230	100 860	7,10	716,10	38 930	7,10	270,70
9	1050	422	ø 22 x 3 – 859	901 950	1,41	1 271,80	362 498	1,41	511,10
10	2	-	ø 70 x 3 – 150	300	4,96	4,50	—	—	—
			SPOLU v kg			3 747,80			1 497,30
			ODPAD 3 %			112,40			44,90
			HMOTNOSŤ CELKOM v kg			3 860,20			1 542,20

[illegible]