

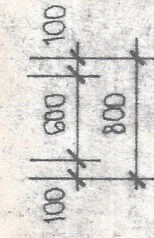


REZ 1-1 M 1:50

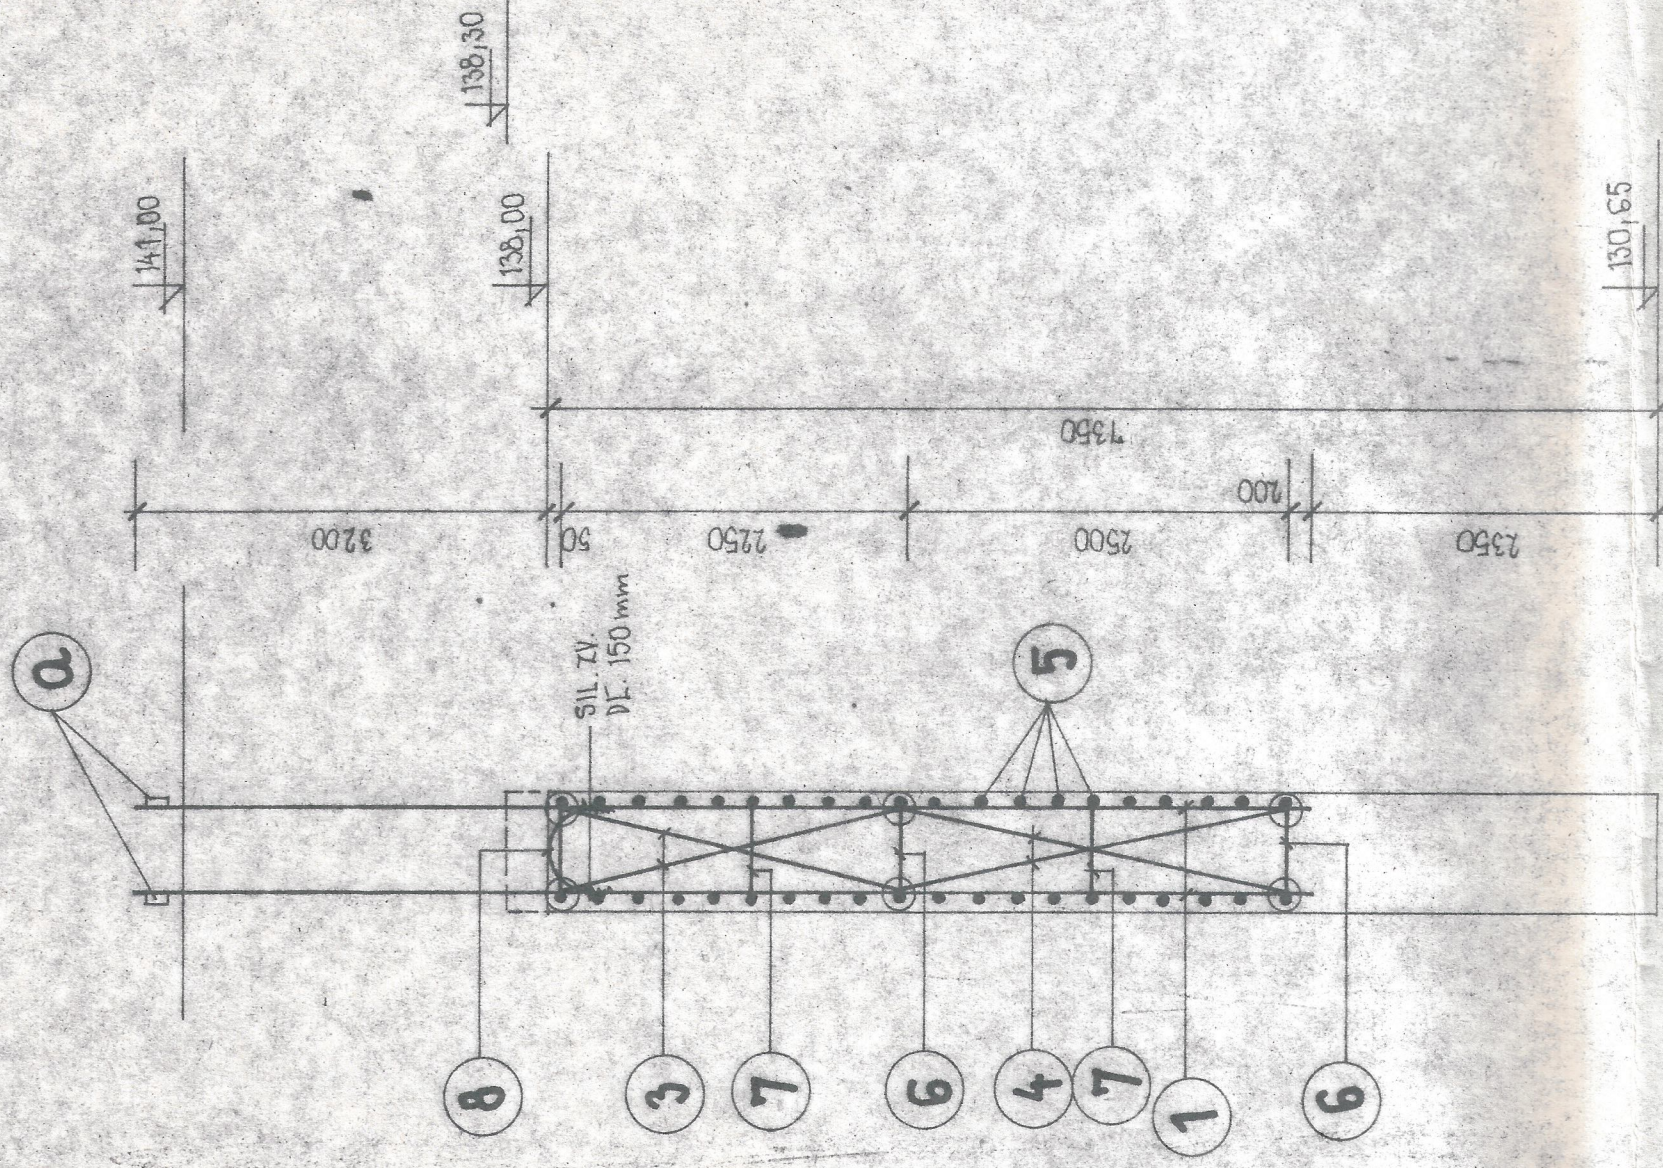

100

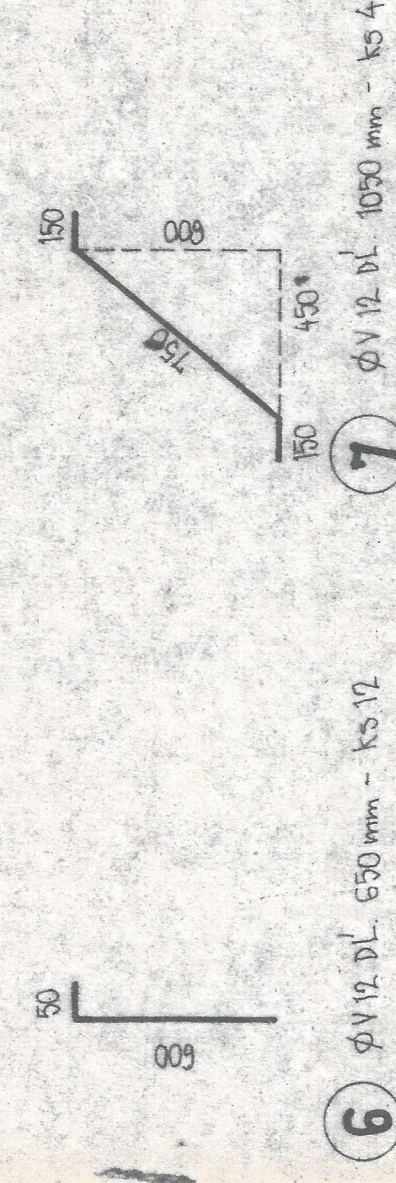

5 ØV 12 DL<sup>1</sup>. 1700 mm - KS 40

## 150

TOL	$\phi$	DIZMAN m	POCKET ks	Y 0425			$\phi$ 15
				$\phi$ 12	$\phi$ 13	$\phi$ 15	
1	25	60	18				
2	25	820	8				
3	16	2,36	4				
4	16	2,81	4				
5	12	1,70	10	66,0			
6	12	0,63	12	7,80			
7	12	1,03	4	4,10			
8	16	1,24	2				2,48
				30,0	21,8	151,50	2,48
				0,838	1,378	3,853	1,578
				11,04	33,90	604,15	3,92

DETON TR. III. / ZN. 250 /  
OCEĽ V 10425, EZ 11373

OCEĽ PLATŇA 230 x 100 mm. - HĽ. 10 mm  
 HMOTNOSŤ 1 ks = 0,98 kg. - 4 ks FKE 1 ARMOKOŠ = 3,92 kg.  
 PRÍVAJŤ K VÝSTUŽI Ø 25 ZVÁSMI NĽ. 100 mm. - 2 ks.

SILOVÉ ZVÁRY DL: 150 mm - 4 ks PRE 1 AKMOKOŠ

OSVALDOVA	ING. KOSTUR	ING. JUSZTOVA	HYDROSTAV. P. P. OSVALDOVA BRATISLAVA	341	1300 1936	5.1937	10.7.41	3-047	HDS 07.6.01453	14
OSVALDOVA	ING. ADAMC	ING. ADAMC	BRATISLAVA. V							
YHNB. BRATISLAVA	BRATISLAVA	BRATISLAVA	BRATISLAVA							
PREPOJENIE DEJINSKEJ CESTY	KARLOVA VES-DUHE DOLNY									
OBJ. 201-00	ZALOZENIE TILNEROVY	III, IV, VI								
	PRIMOCOU KTS									
ARMOVACI VYKRES LAMELY "C"										