




Podrobný podélný profil: TRASA A M 1:500/100
Rozsah: km 0,00000 - km 0,09748

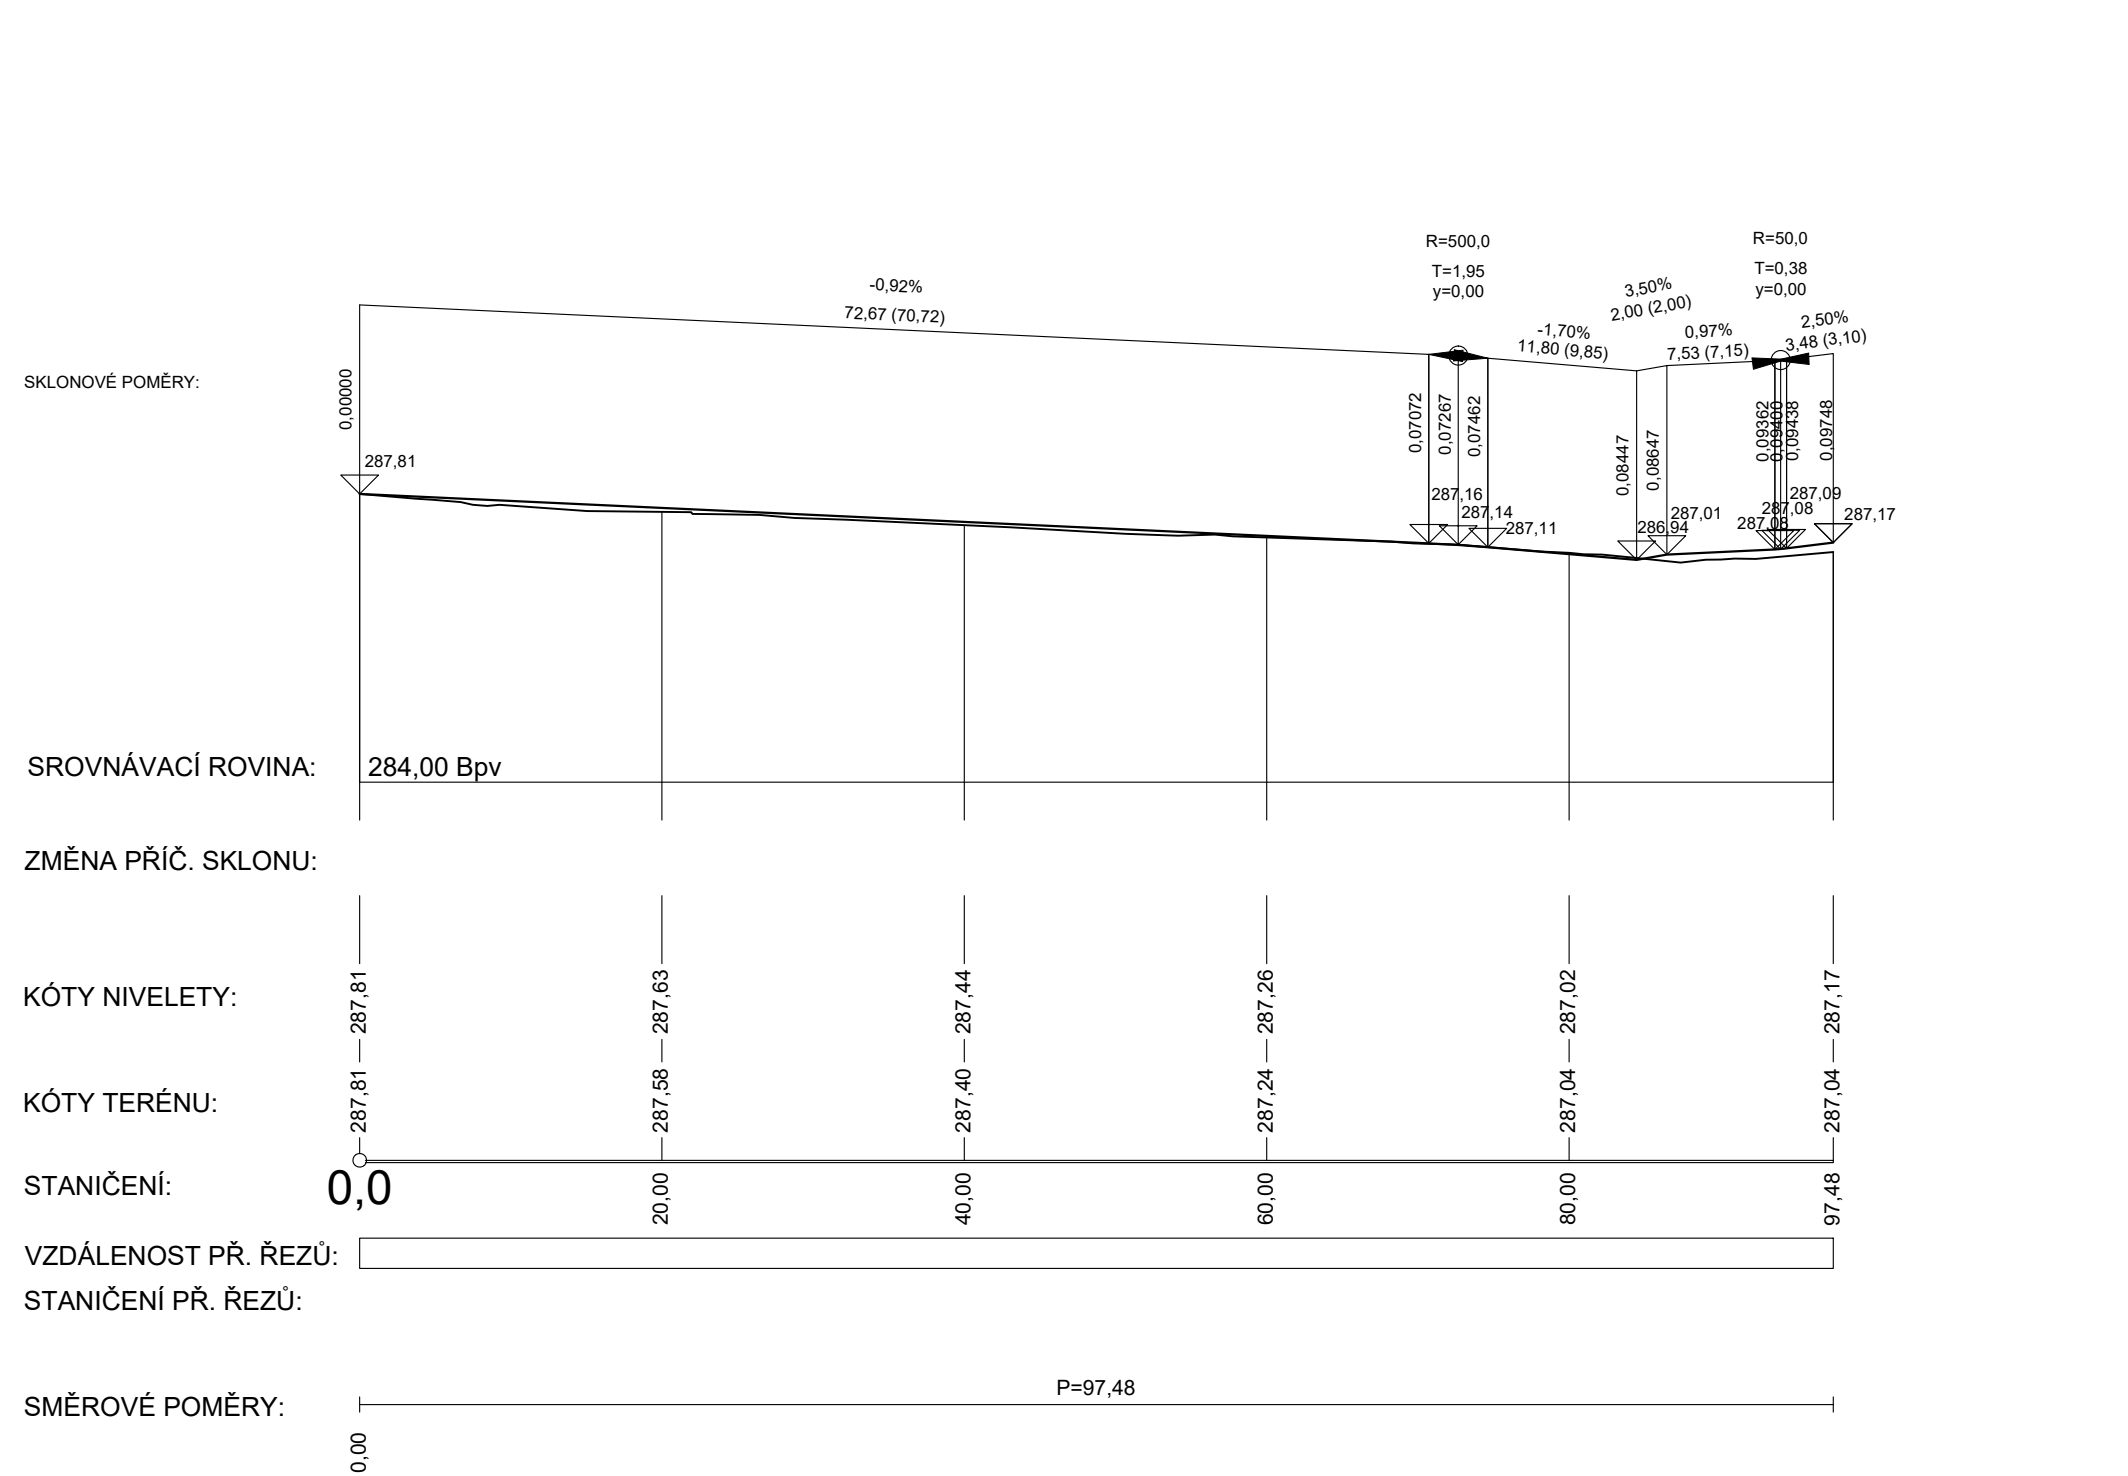

úsečný profil: TRASA B M 1:500/100
0,00000 - km 0,29193

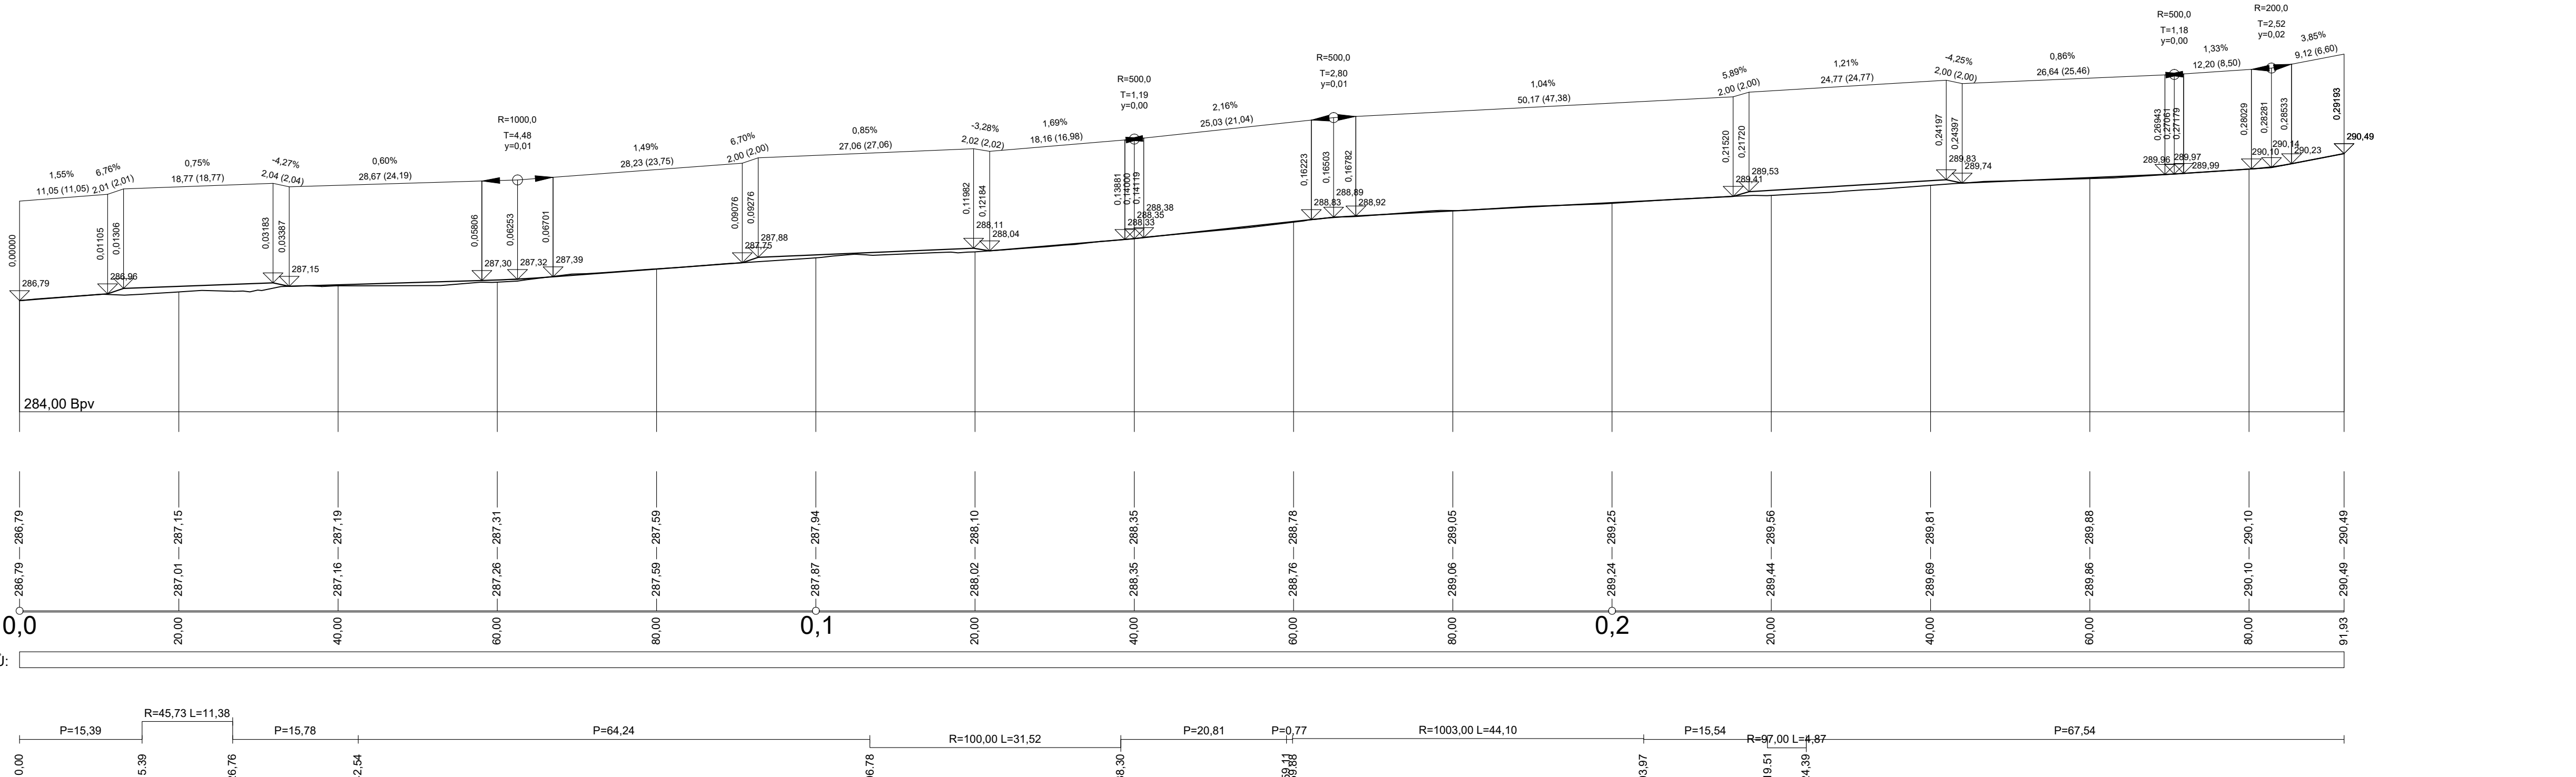

Podélný profil: TRASA C 1:500/100
 Úsek: km 0,00000 - km 0,07018

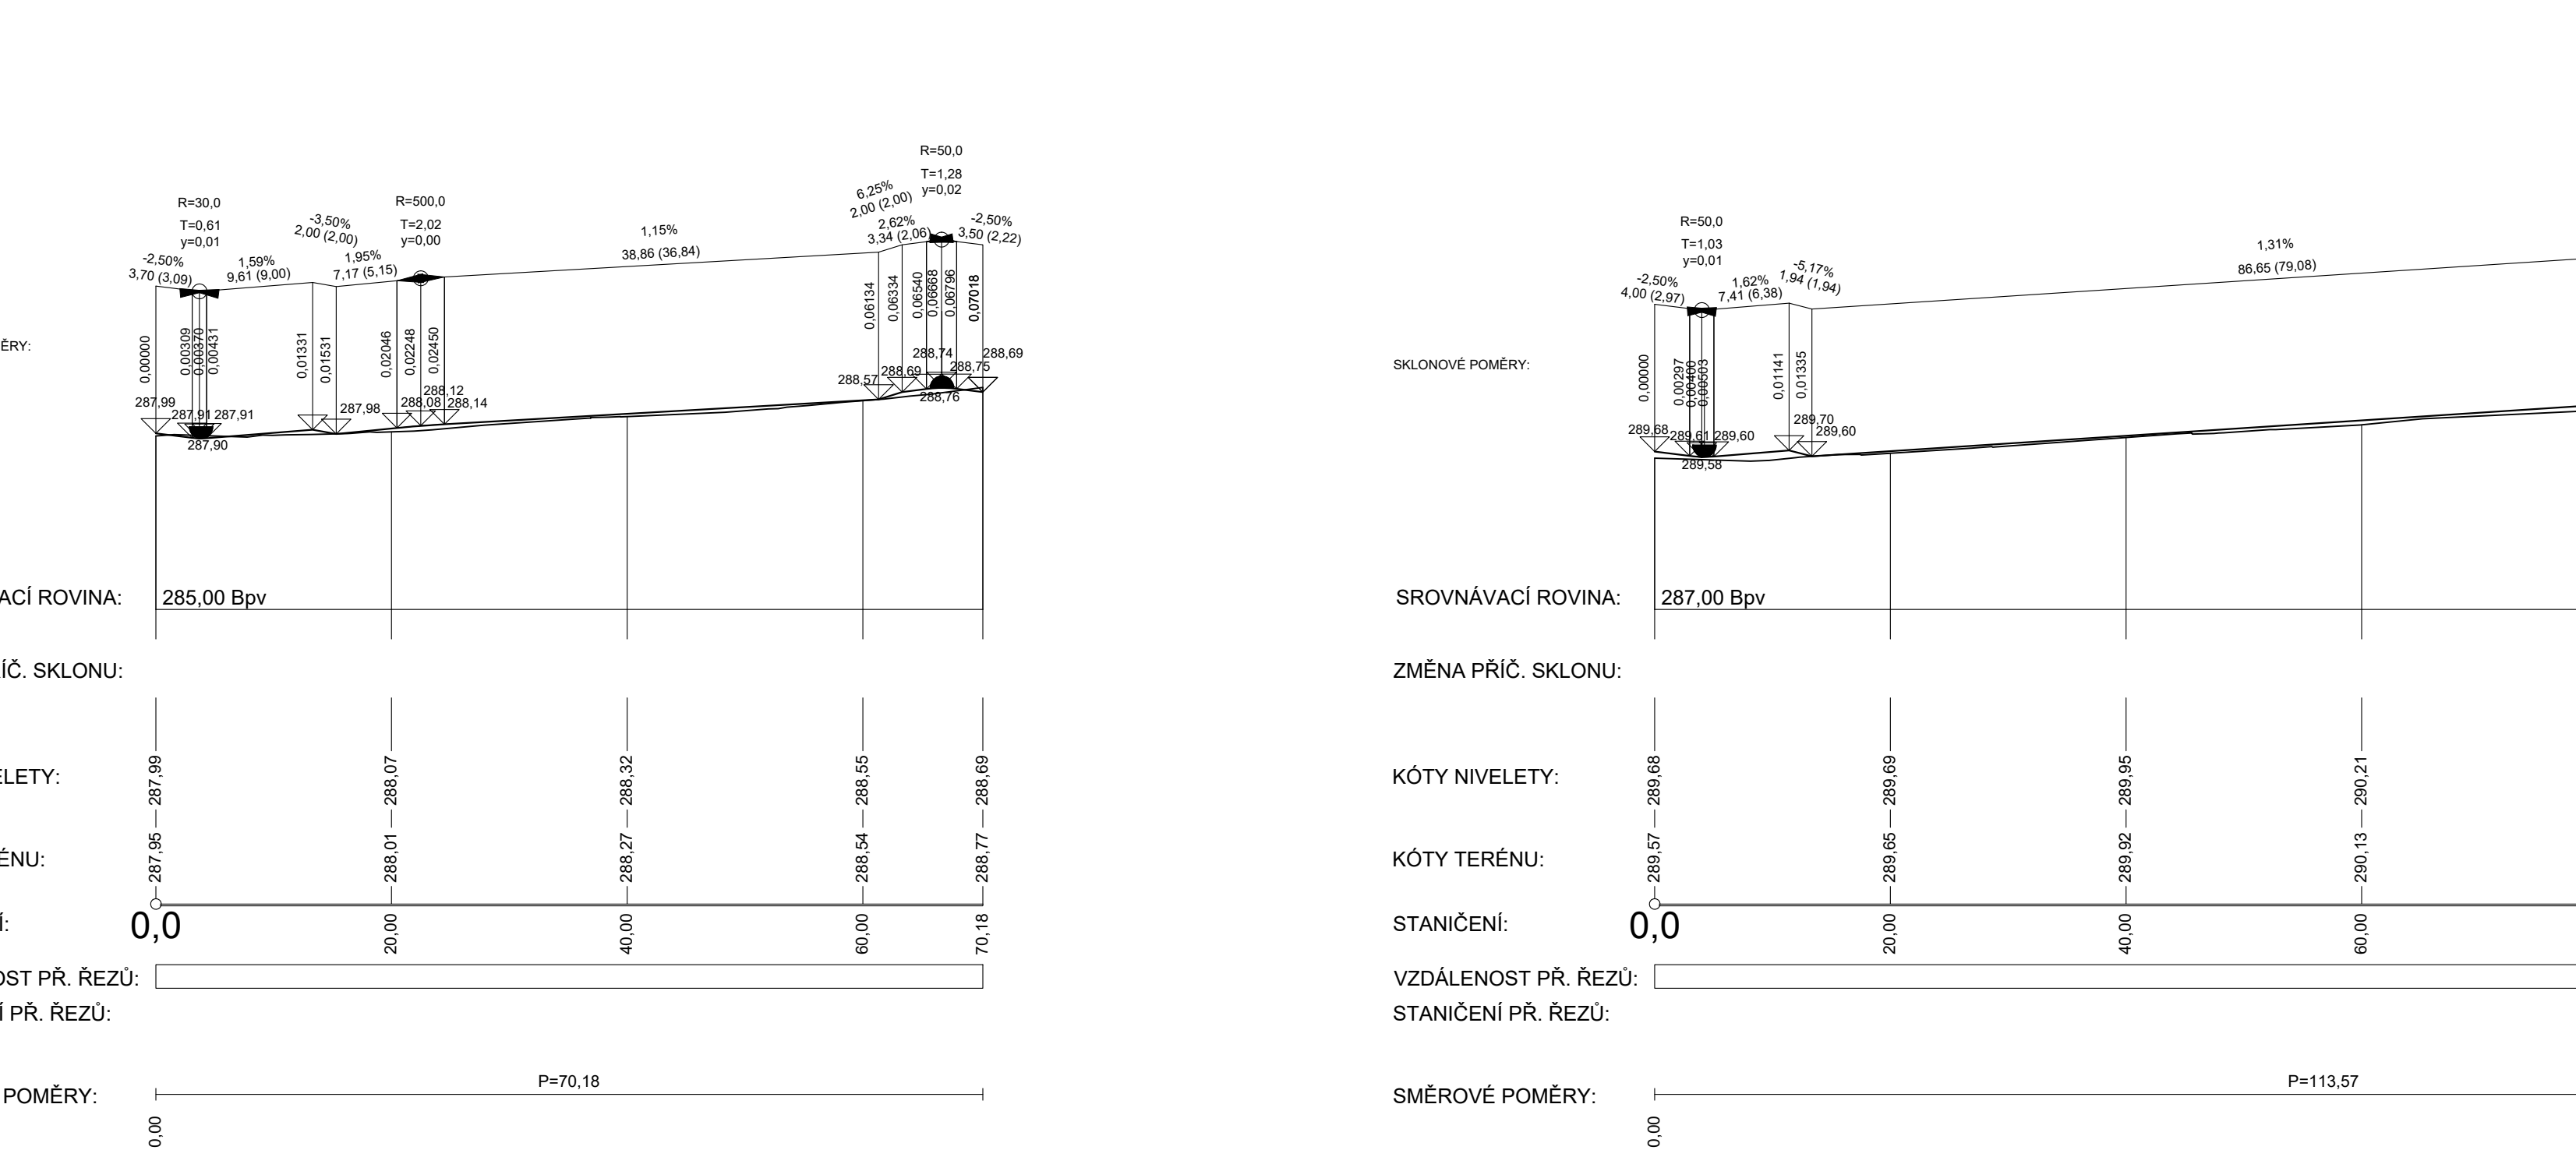

Podrobný podélný p
Rozsah: km 0,0000

