




ŘEZ "A"-1:25

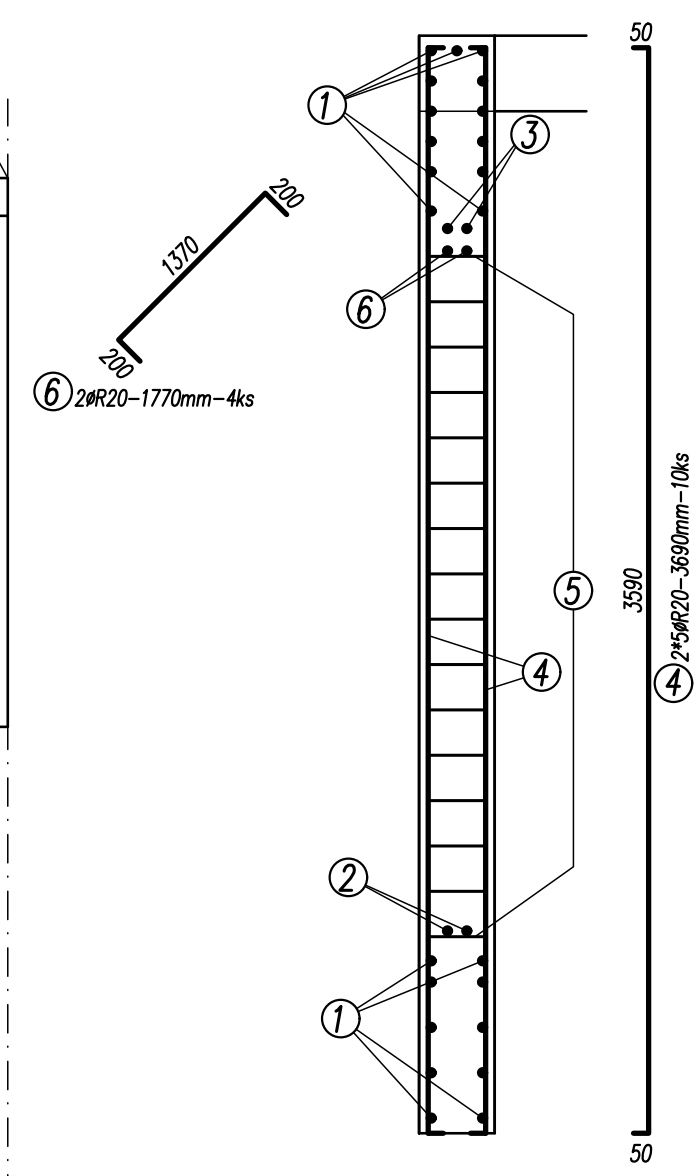

ŘEZ "B"-1:25

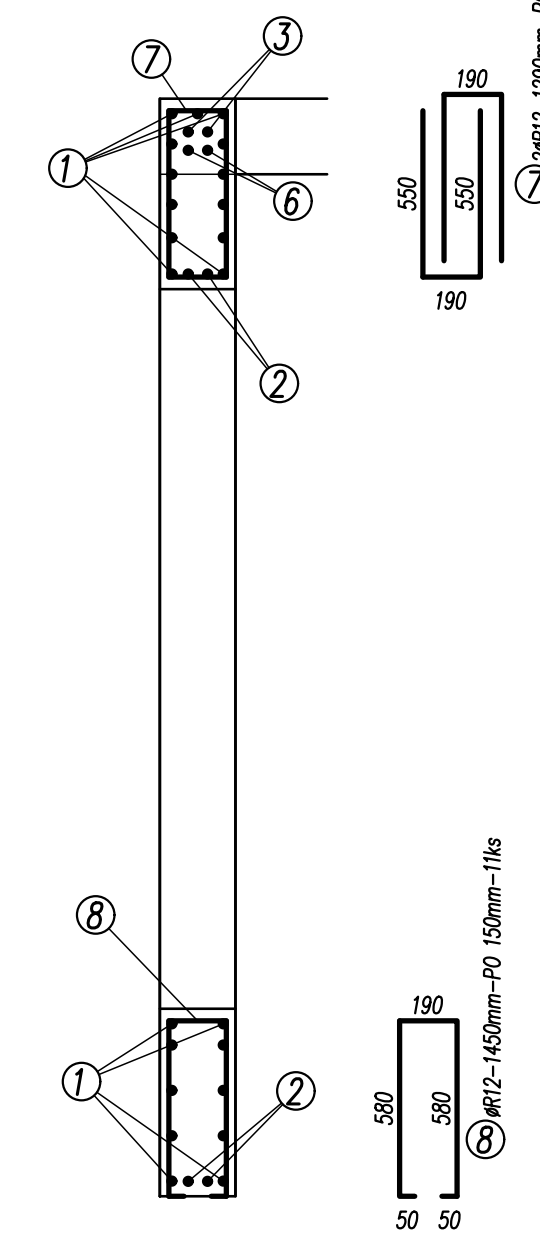

ŘEZ "C"-1:25

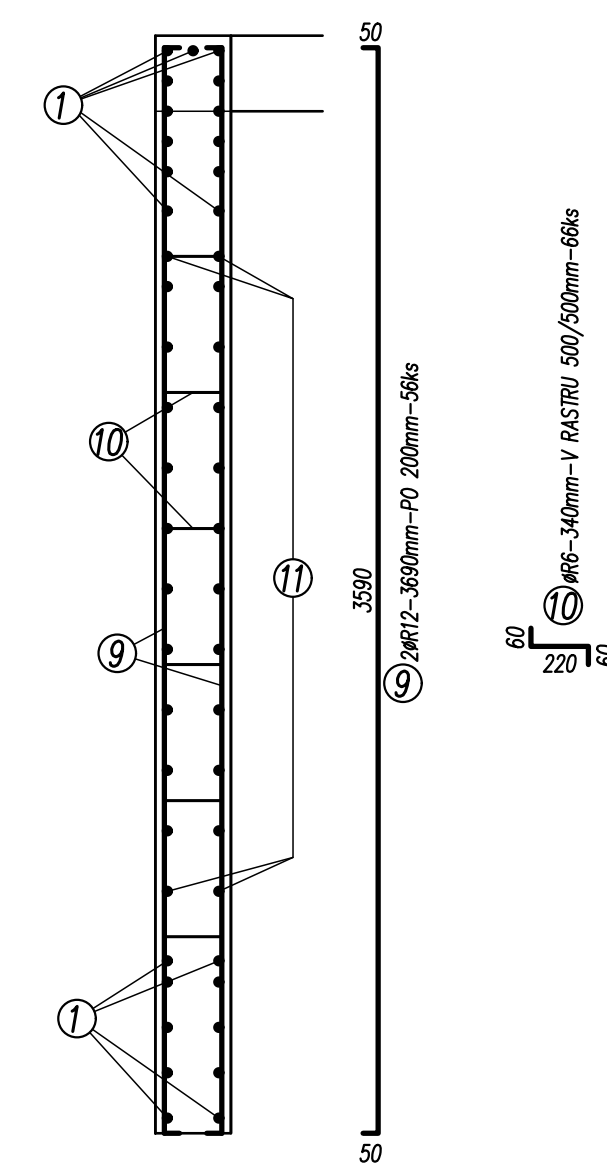

VÝPIS VÝZTUŽE :

OZN.	PROFIL	DĚLKA	POČET	R6	R12	R14	R20
		m	ks				
1	R20	7,50	23				172,50
2	R20	3,97	2				7,94
3	R20	4,14	2				8,28
4	R20	3,69	10				36,90
5	R14	1,54	16			24,64	
6	R20	1,77	4				7,08
7	R12	1,29	22		28,38		
8	R12	1,45	11		15,95		
9	R12	3,69	56		206,64		
10	R6	0,34	66	22,44			
11	R12	5,50	24		132,00		
DĚLKA (PLOCHA)		m (m2)		22,44	382,97	24,64	232,70
VÁHA / m (m2)		kg		0,222	0,888	1,208	2,466
VÁHA CELKEM		kg		4,99	340,08	29,77	573,84

BETON : C30/37
VÝZTUŽ : B500B
KRYTÍ VÝZTUŽE : 25mm

ZODP. STATIK ING. ZMRZLÝ	NOVOSTAVBA PROVOZNÍ OBJEKT PELHŘIMOVSKÉ VODÁRENSKÉ SRO	ZAK. ČÍSLO 019-2025-02-27	DATUM 04/04/2025
VYPRACOVAL ING. ZMRZLÝ	VÝZTUŽ STĚNY W-37	MĚŘÍTKO 1:25, 1:50	Č. VÝKR. 28