

VK21-500/800


VK21-500/800

VK22-600/900

VK21-500/700

VK22-500/800

VK22-500/800

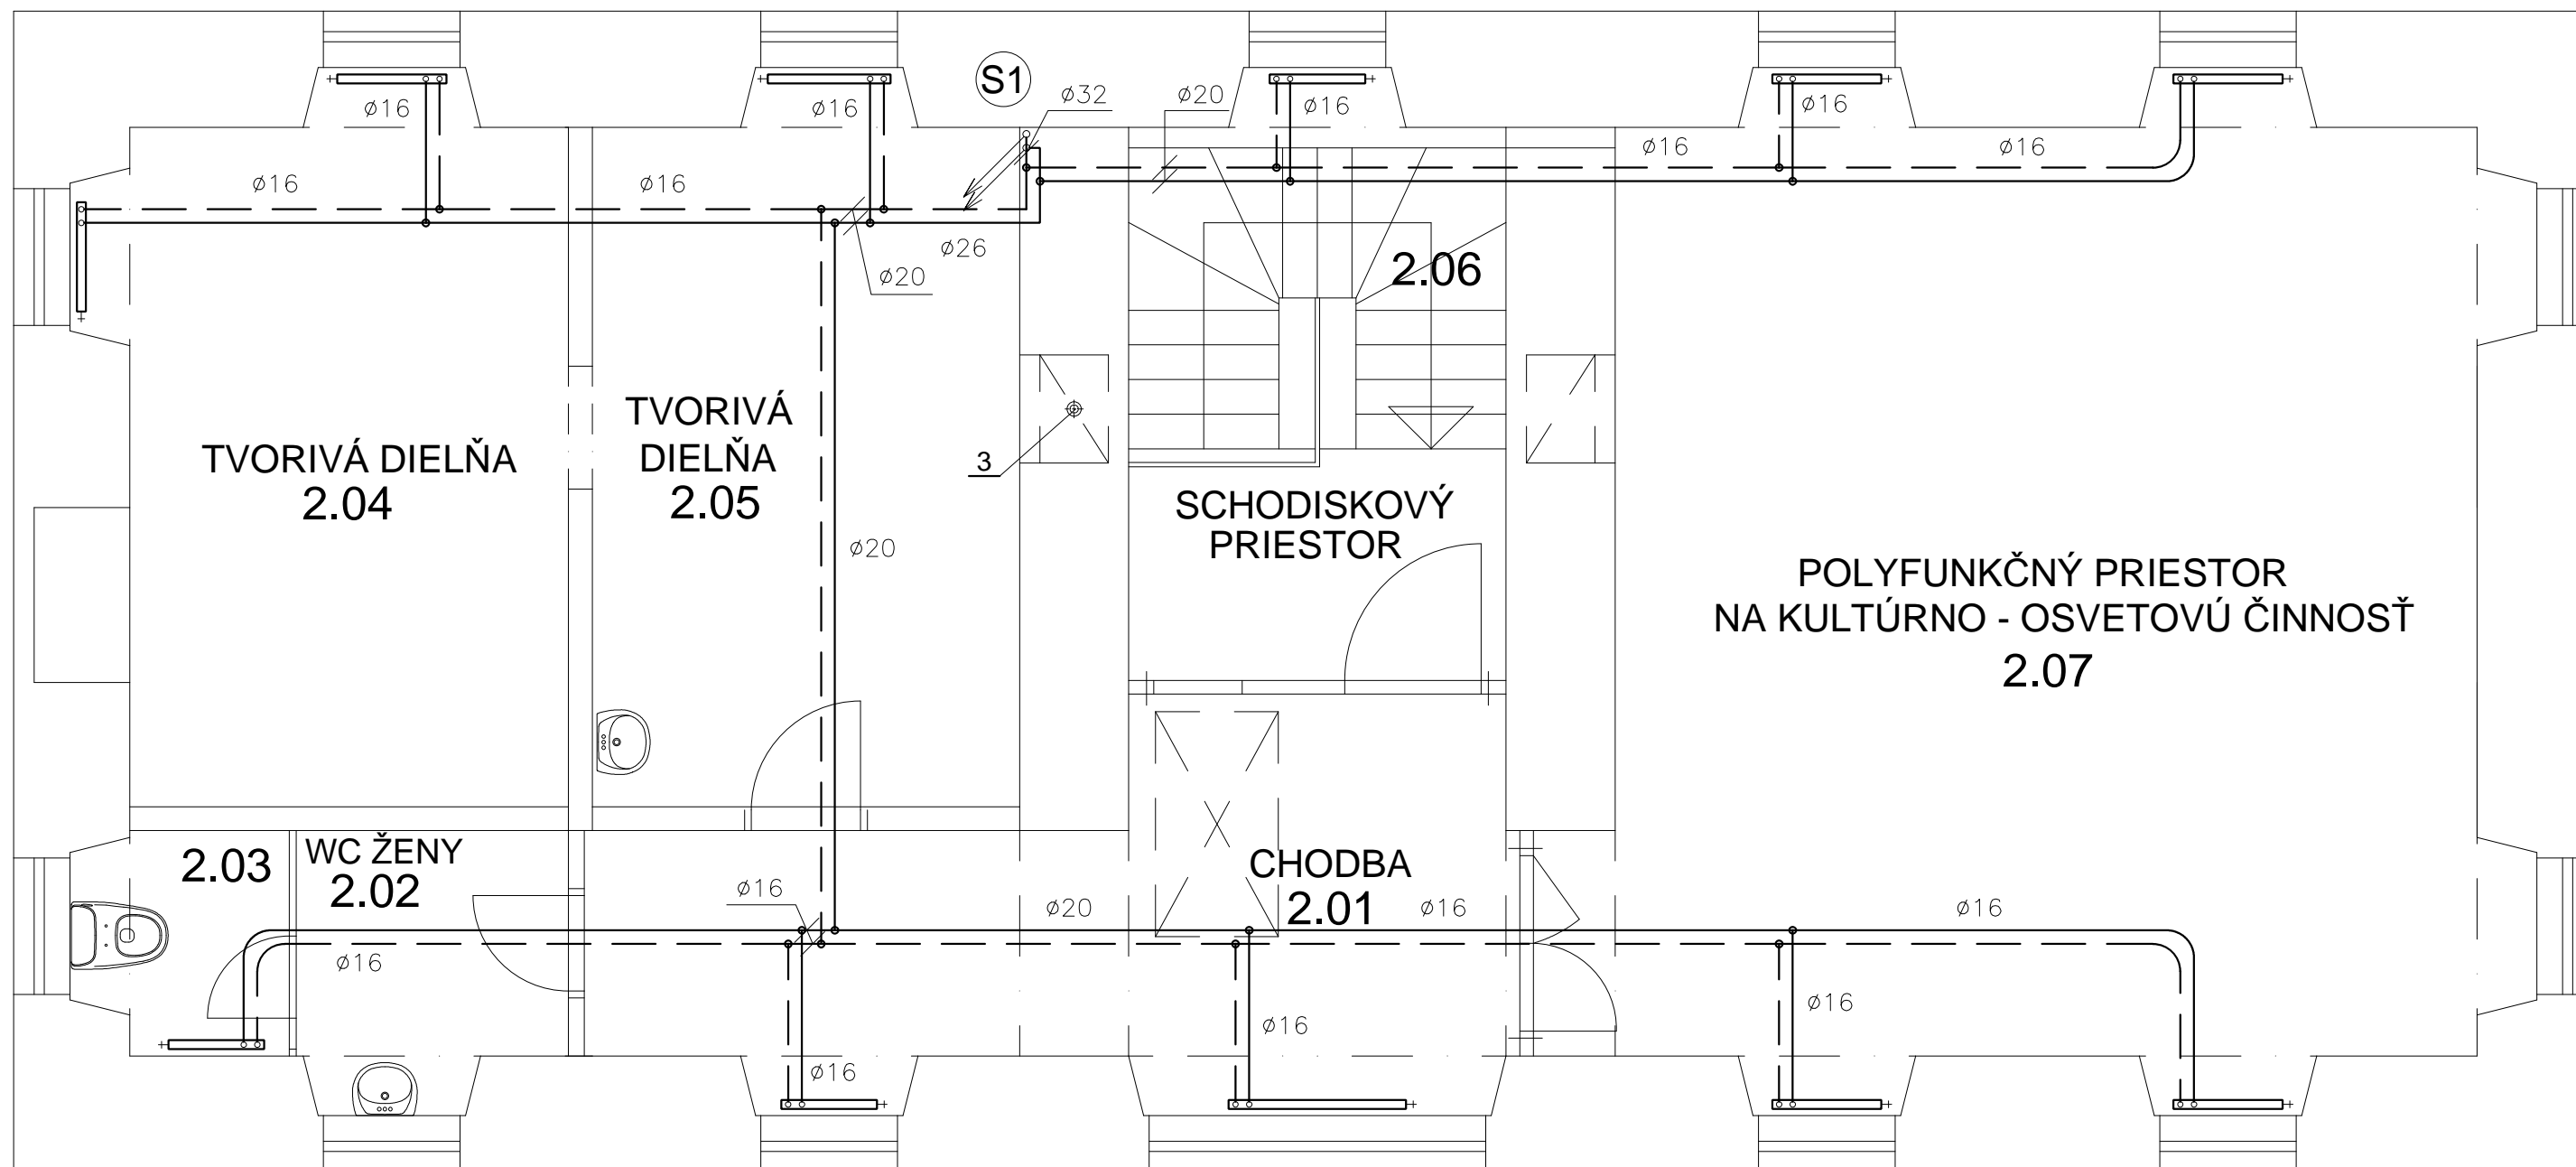


VK20-500/500


VK21-500/700

VK10-500/1300

VK22-500/800

VK22-500/800

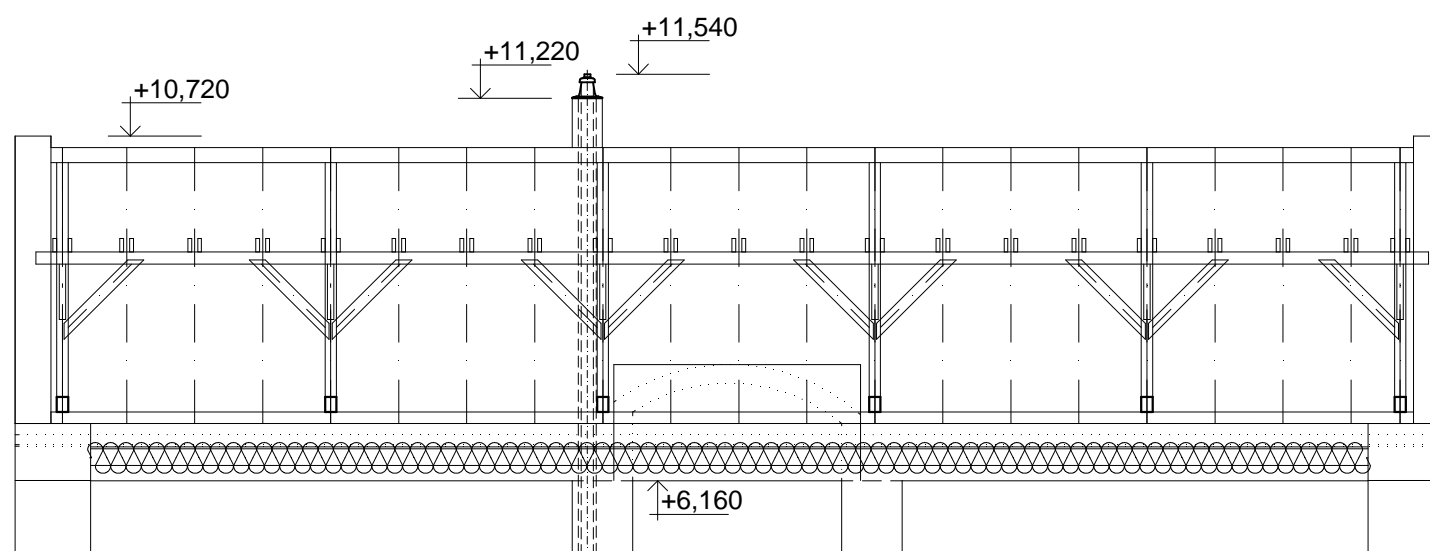

Zodpovedný projektant:	Ing. Jakub MRLIAN	
Projektant:	Ing. Dušan SPURA	
Stavba: OBNOVA HISTORICKEJ PAMIA TKY-MALÝ KAŠTIEL SNINA		
Objekt: SO 01	Miesto: SNINA, parc.č. C KN 1379 1383/1, 1384/8, 1378/2,1382/3	
Diel: ÚSTREDNÉ VYKUROVANIE	Investor: MESTO SNINA	
Predmet výkresu: PôDORYS 2.NP		
Stupeň PD: RP	Kód objektu SO 01	Kód profesie UVK