




REZ "A" - SPEV.PLOCHOU A PARKOVISKOM M:1:100

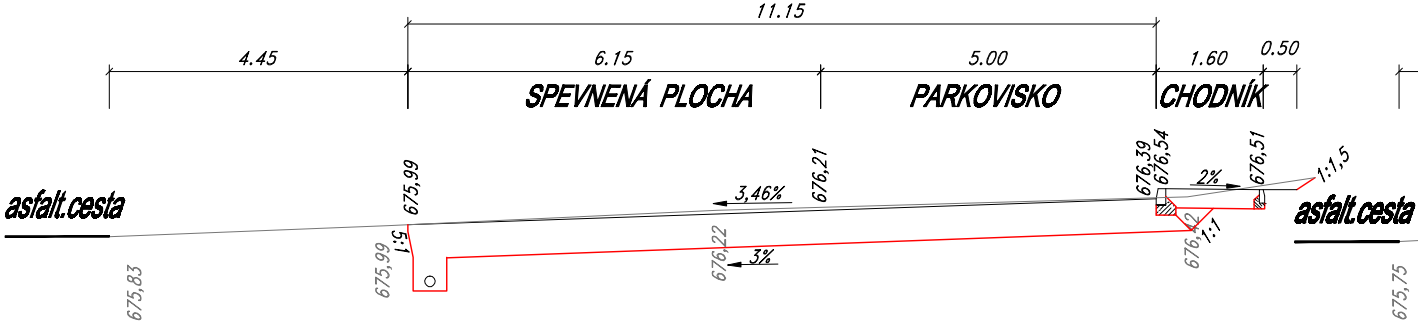


REZ "B" - SPEV.PLOCHOU A PARKOVISKOM M:1:100

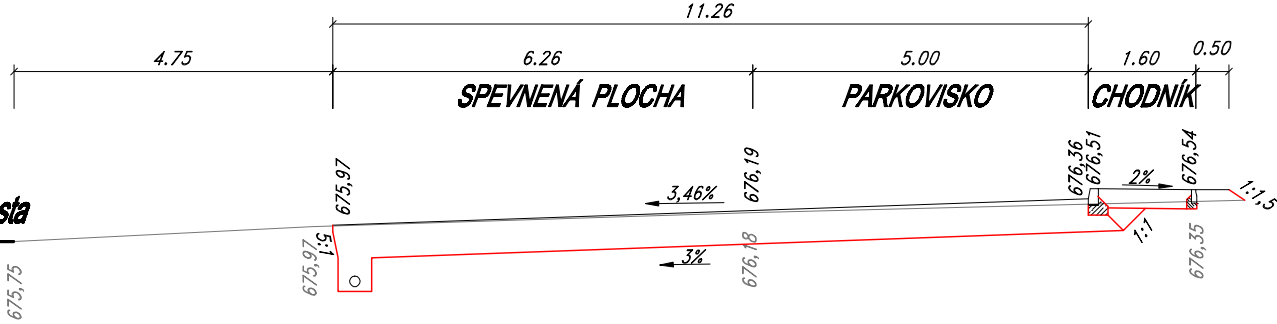


VETVA "A" - km 0.010 00 M:1:100

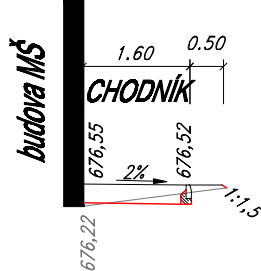


VETVA "B" - km 0.010 00 M:1:100

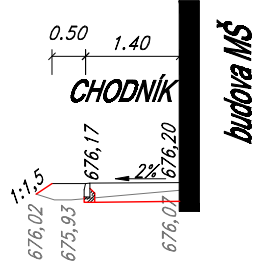

VETVA "A" - km 0.020 00 M:1:100

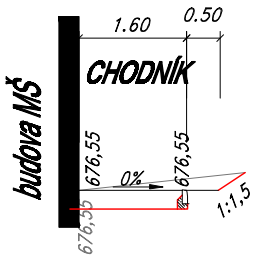

VETVA "B" - km 0.020 00 M:1:100

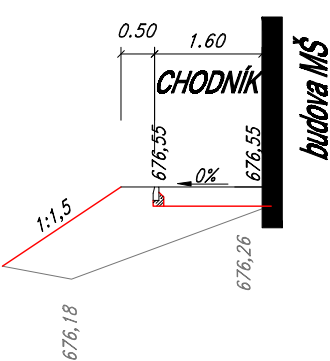

ZODPOV. PROJEKT.: ING. HRABČAK <i>Halus</i>	VYPRACOVAL: ING. HRABČAK <i>Halus</i>	KRESLIL: ING. HRABČAK <i>Halus</i>	<i>projekt. doprav. stavieb</i> L+H KOM s.r.o. Vihorlatská č.17 080 01 Prešov
OBJEDNÁVATEL: OBEC IHLANY			
NÁZOV STAVBY: ROZŠÍRENIE KAPACITY MATERSKEJ ŠKOLY V OBCI IHLANY			
OBJEKT: SO 02 Spevnené plochy			
OBSAH: PRIEČNE REZY			
			FORMÁT: 2x A4
			STUPEŇ: DSP
			VÝKR.Č.: 5
			DÁTUM: 06/2017
			ARCH.Č.:
			MIERKA: 1:100