



skala 1:50

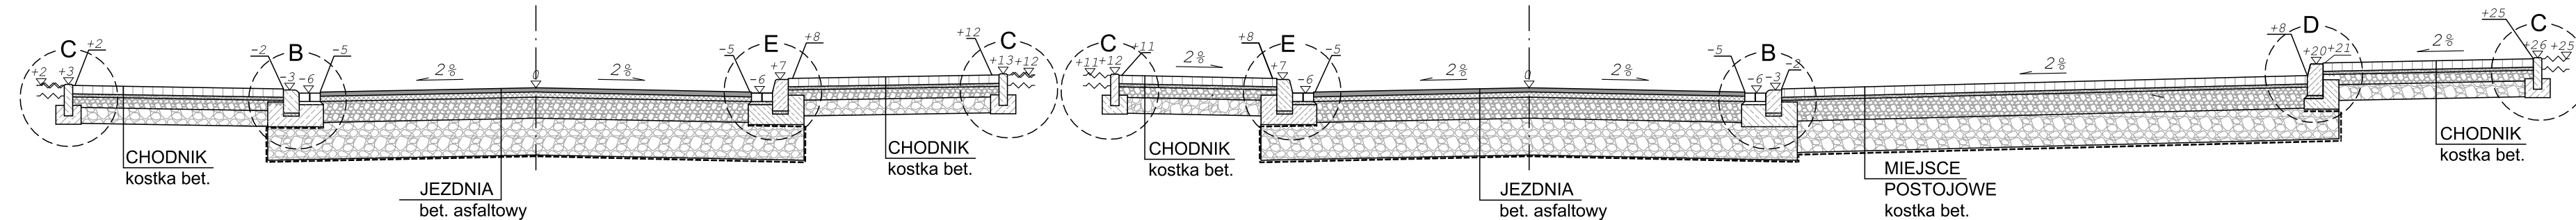

skala 1:50

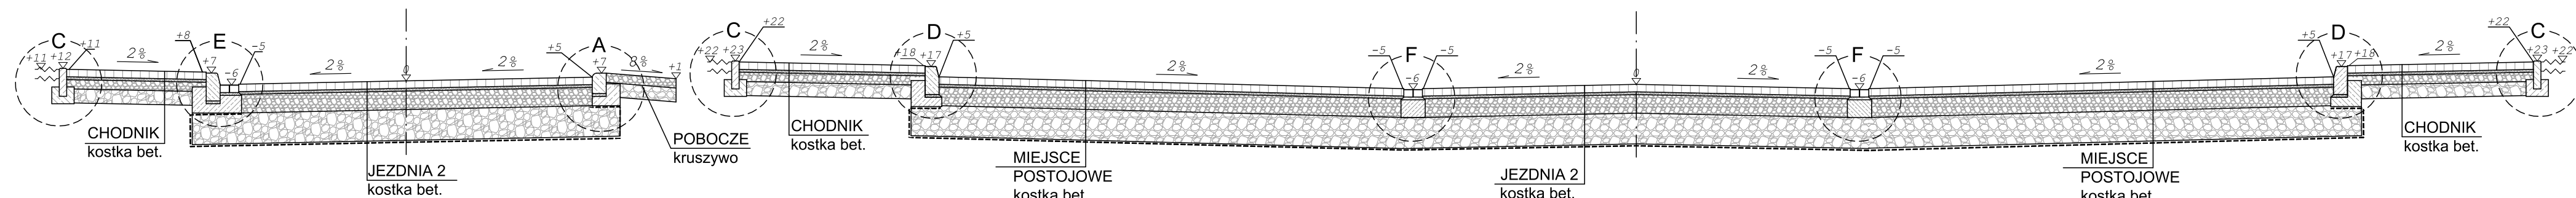

skala 1:50

