

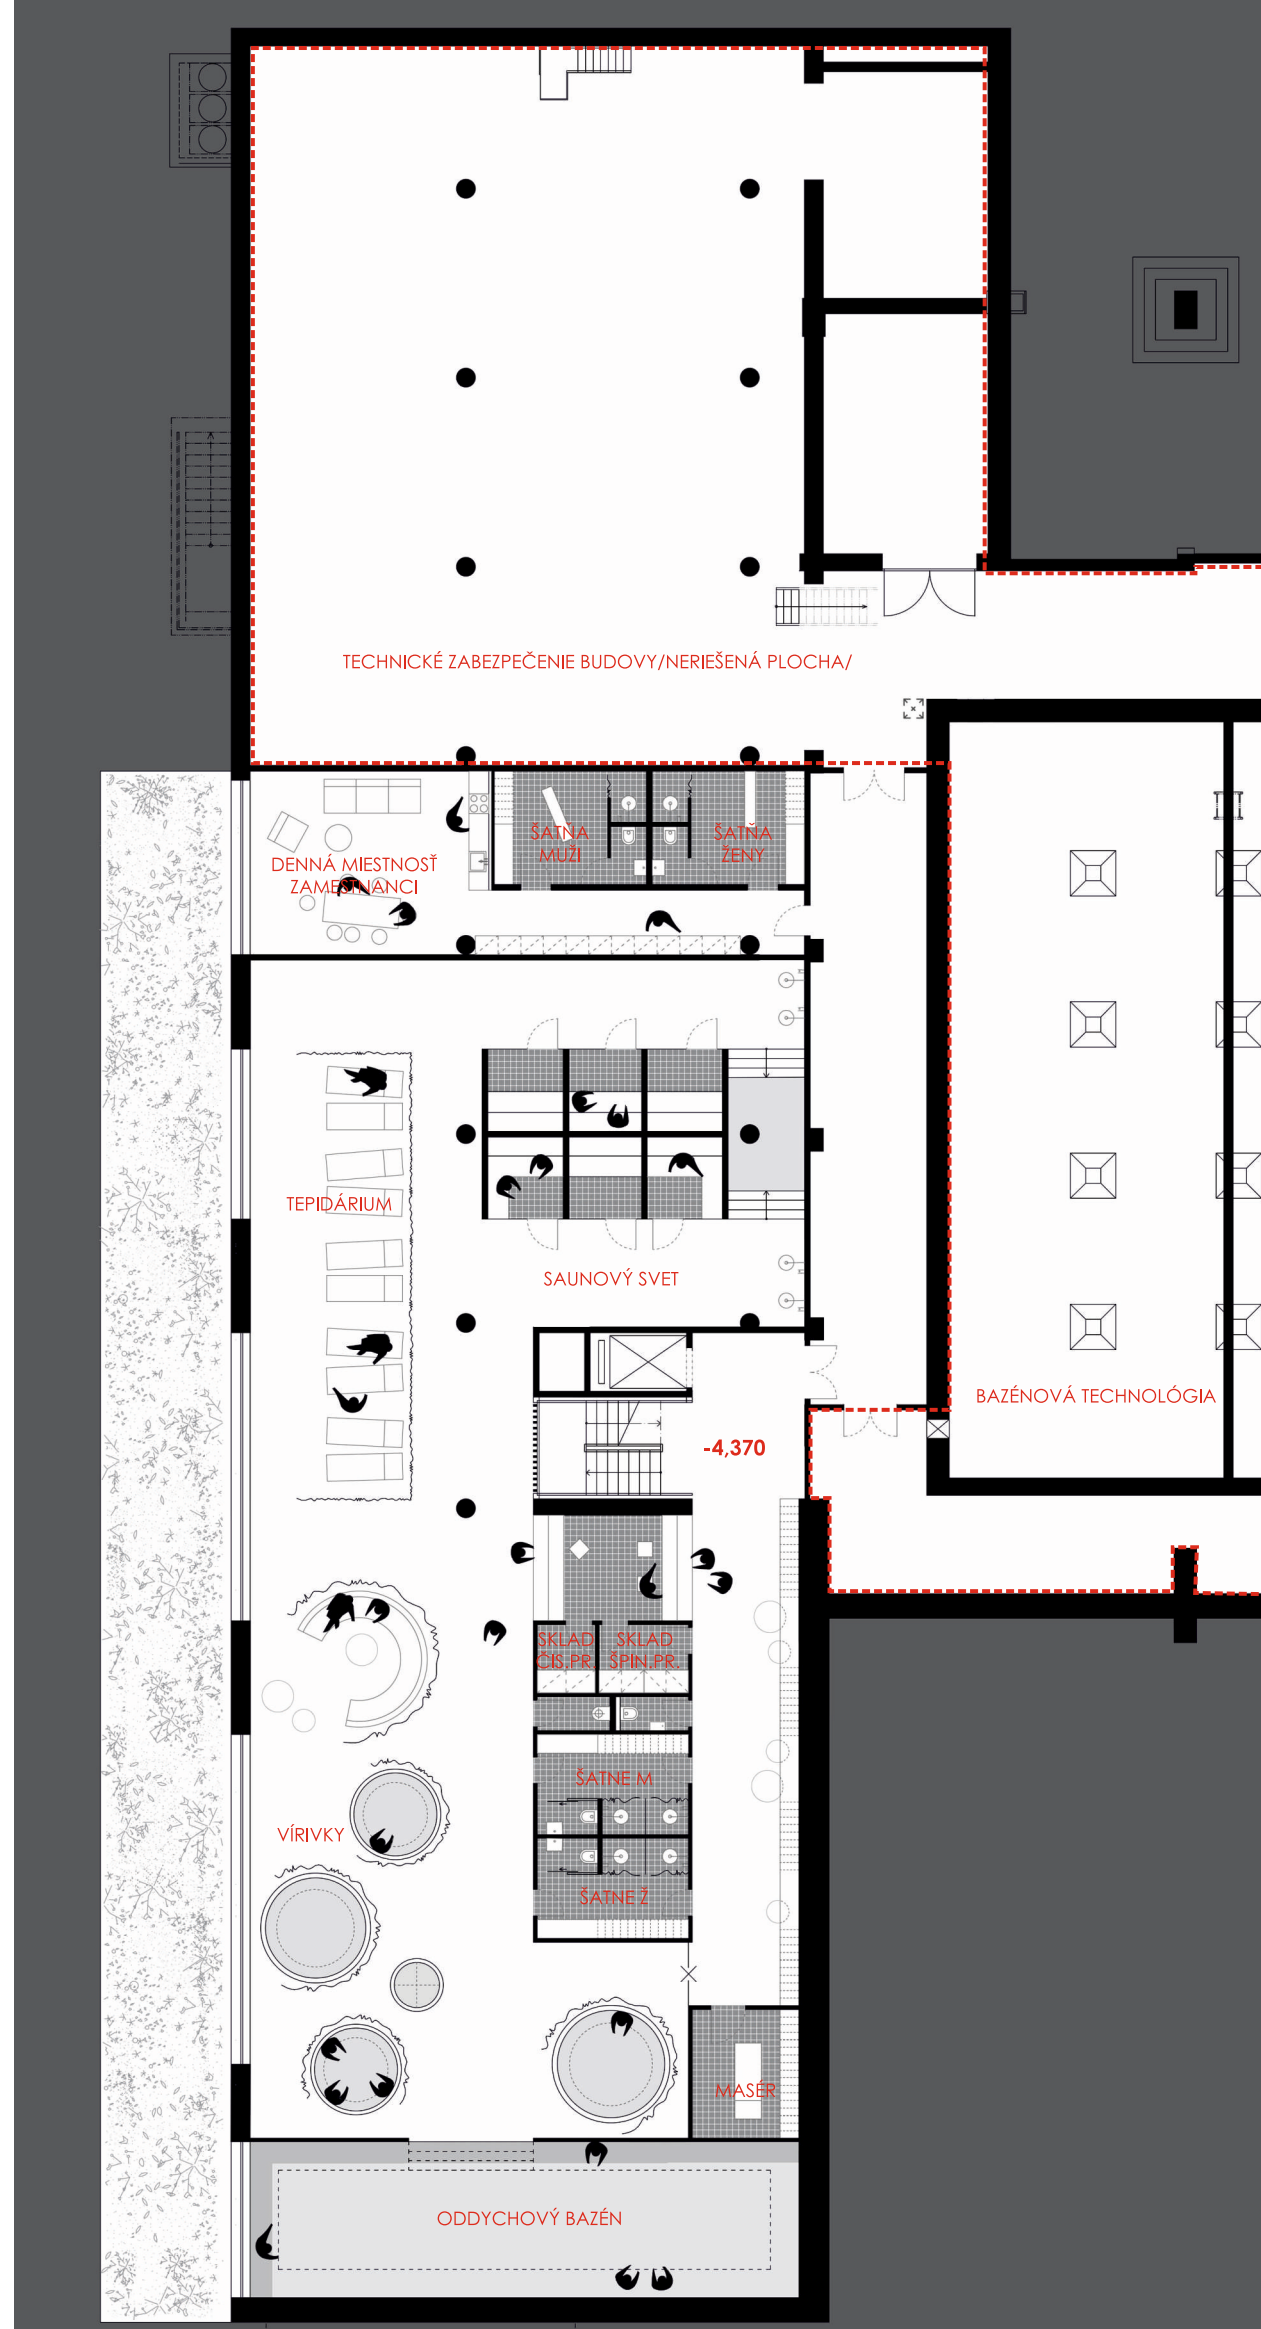
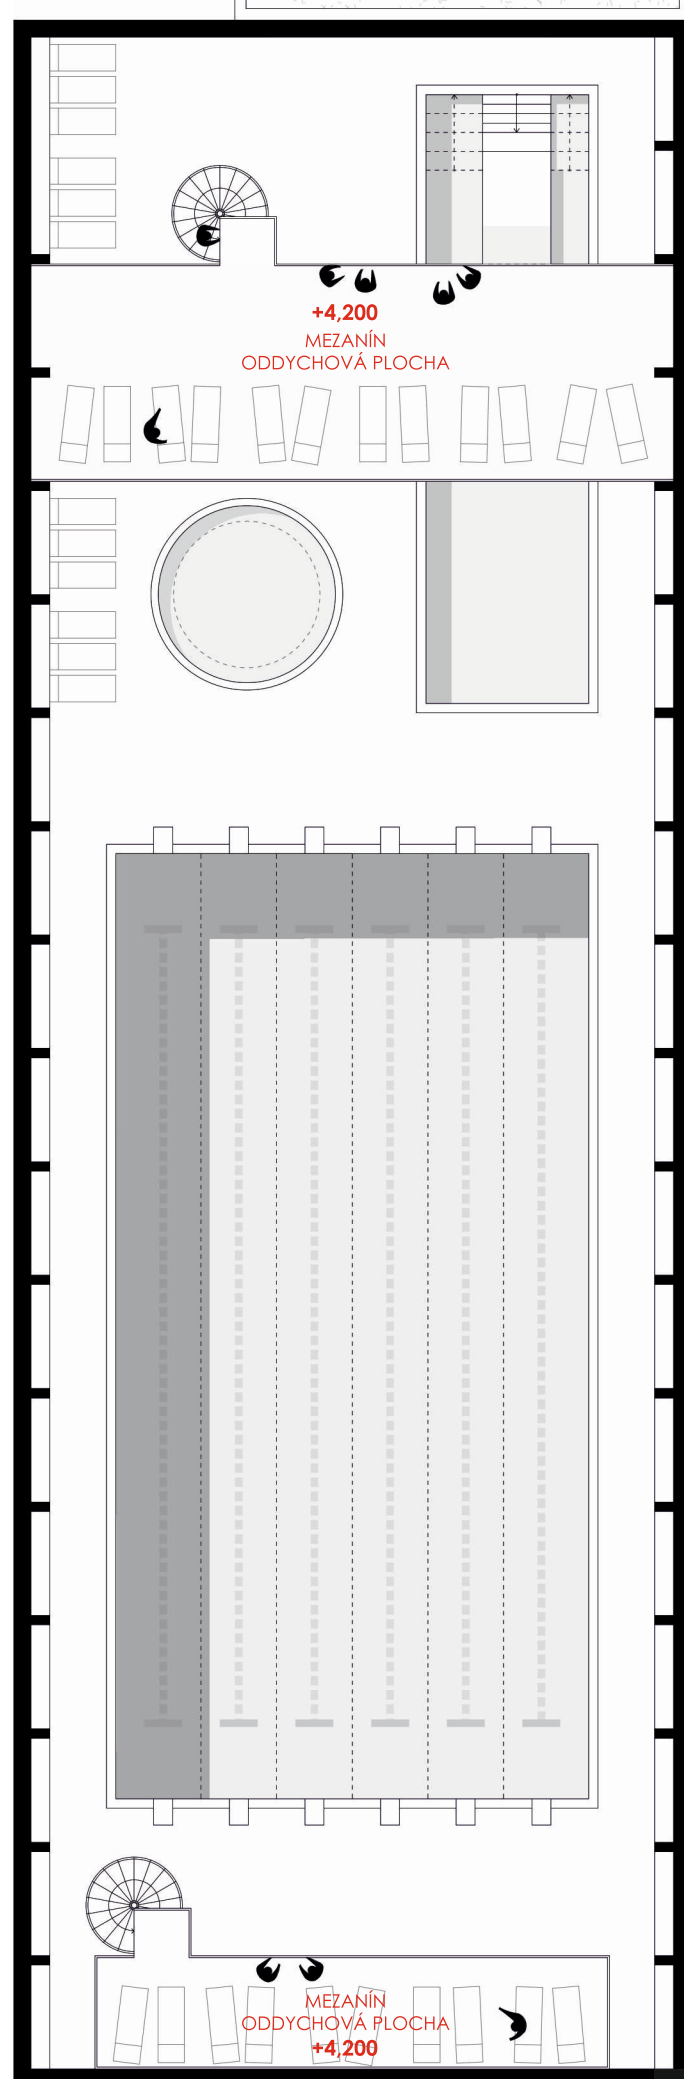


PÔDORYS 2.NP M1:200

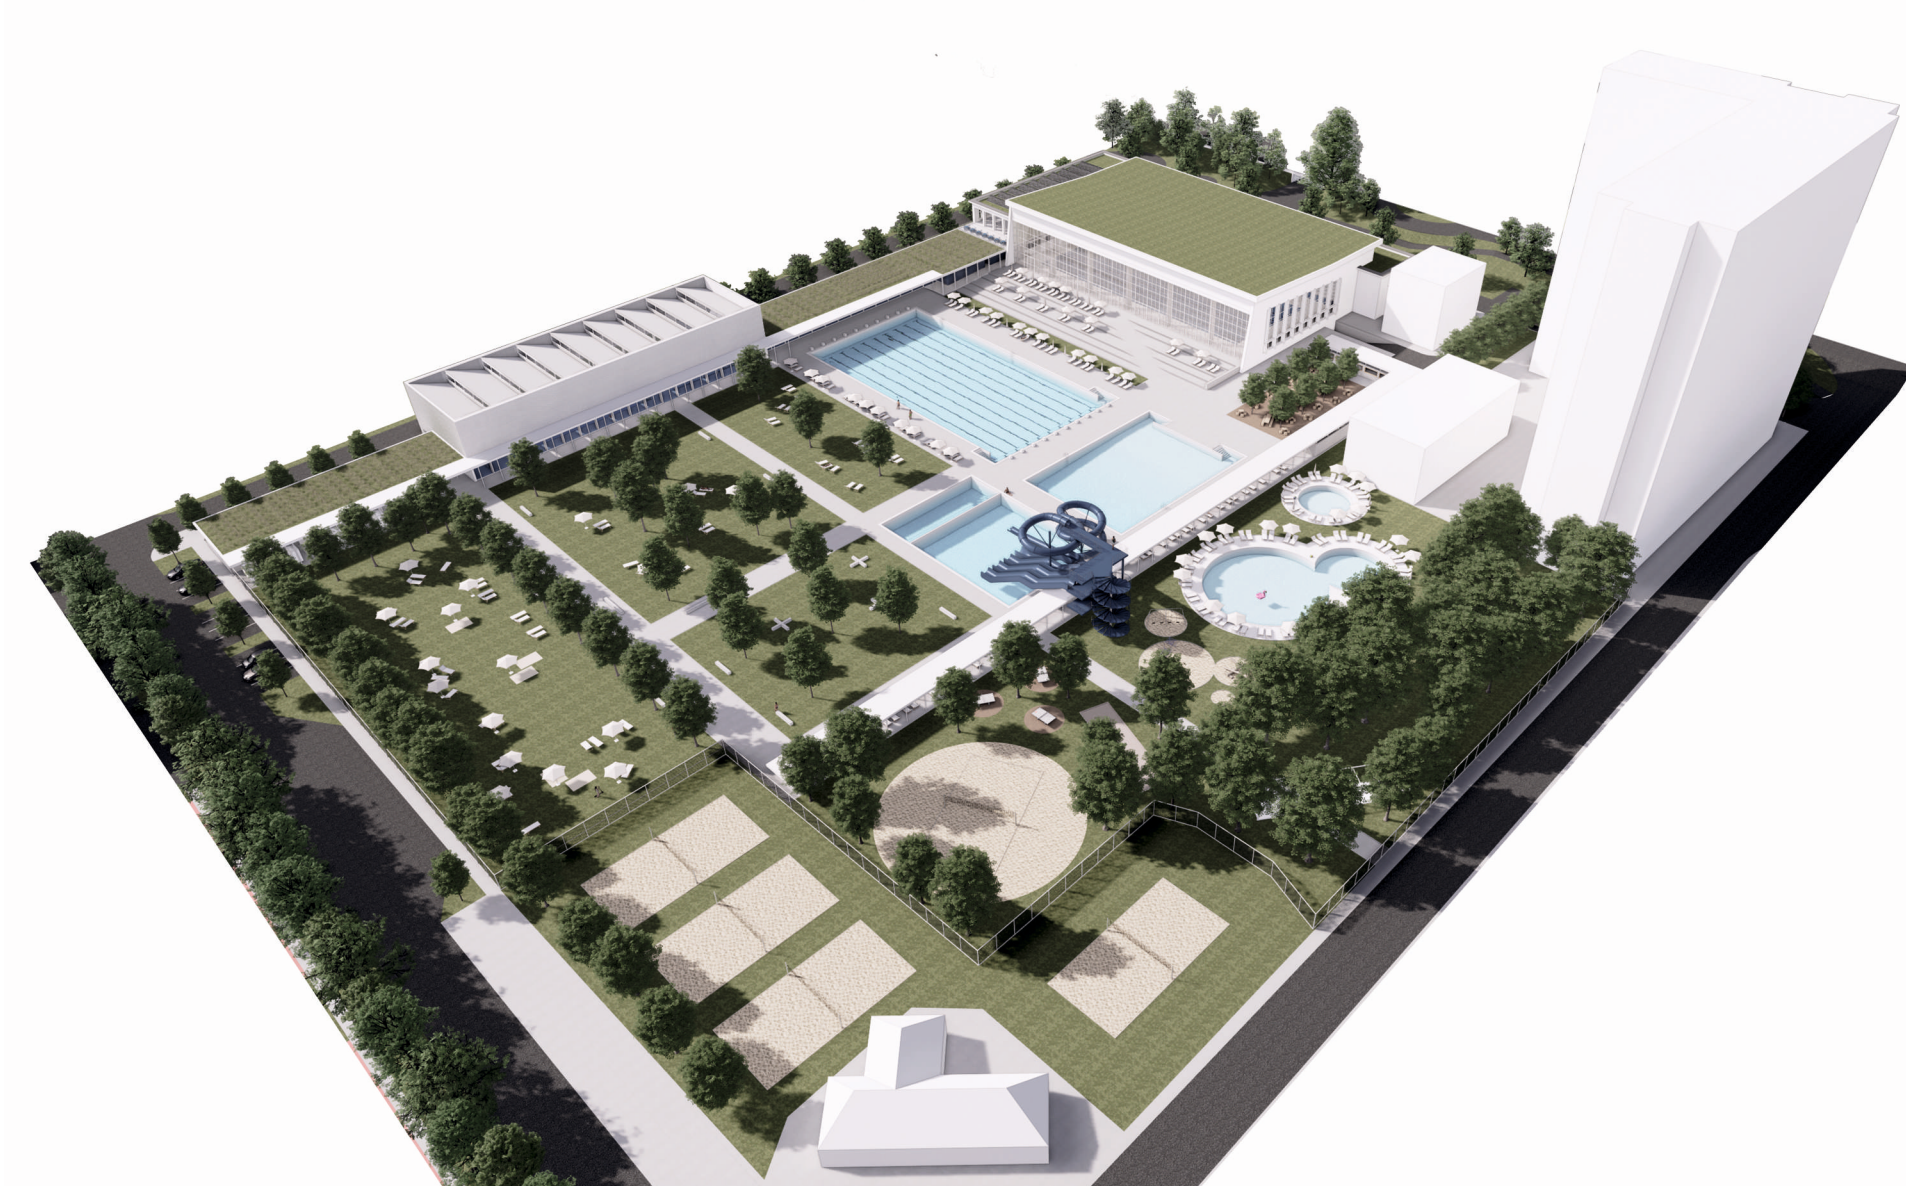

PÔDORYS 1.PP M1:200

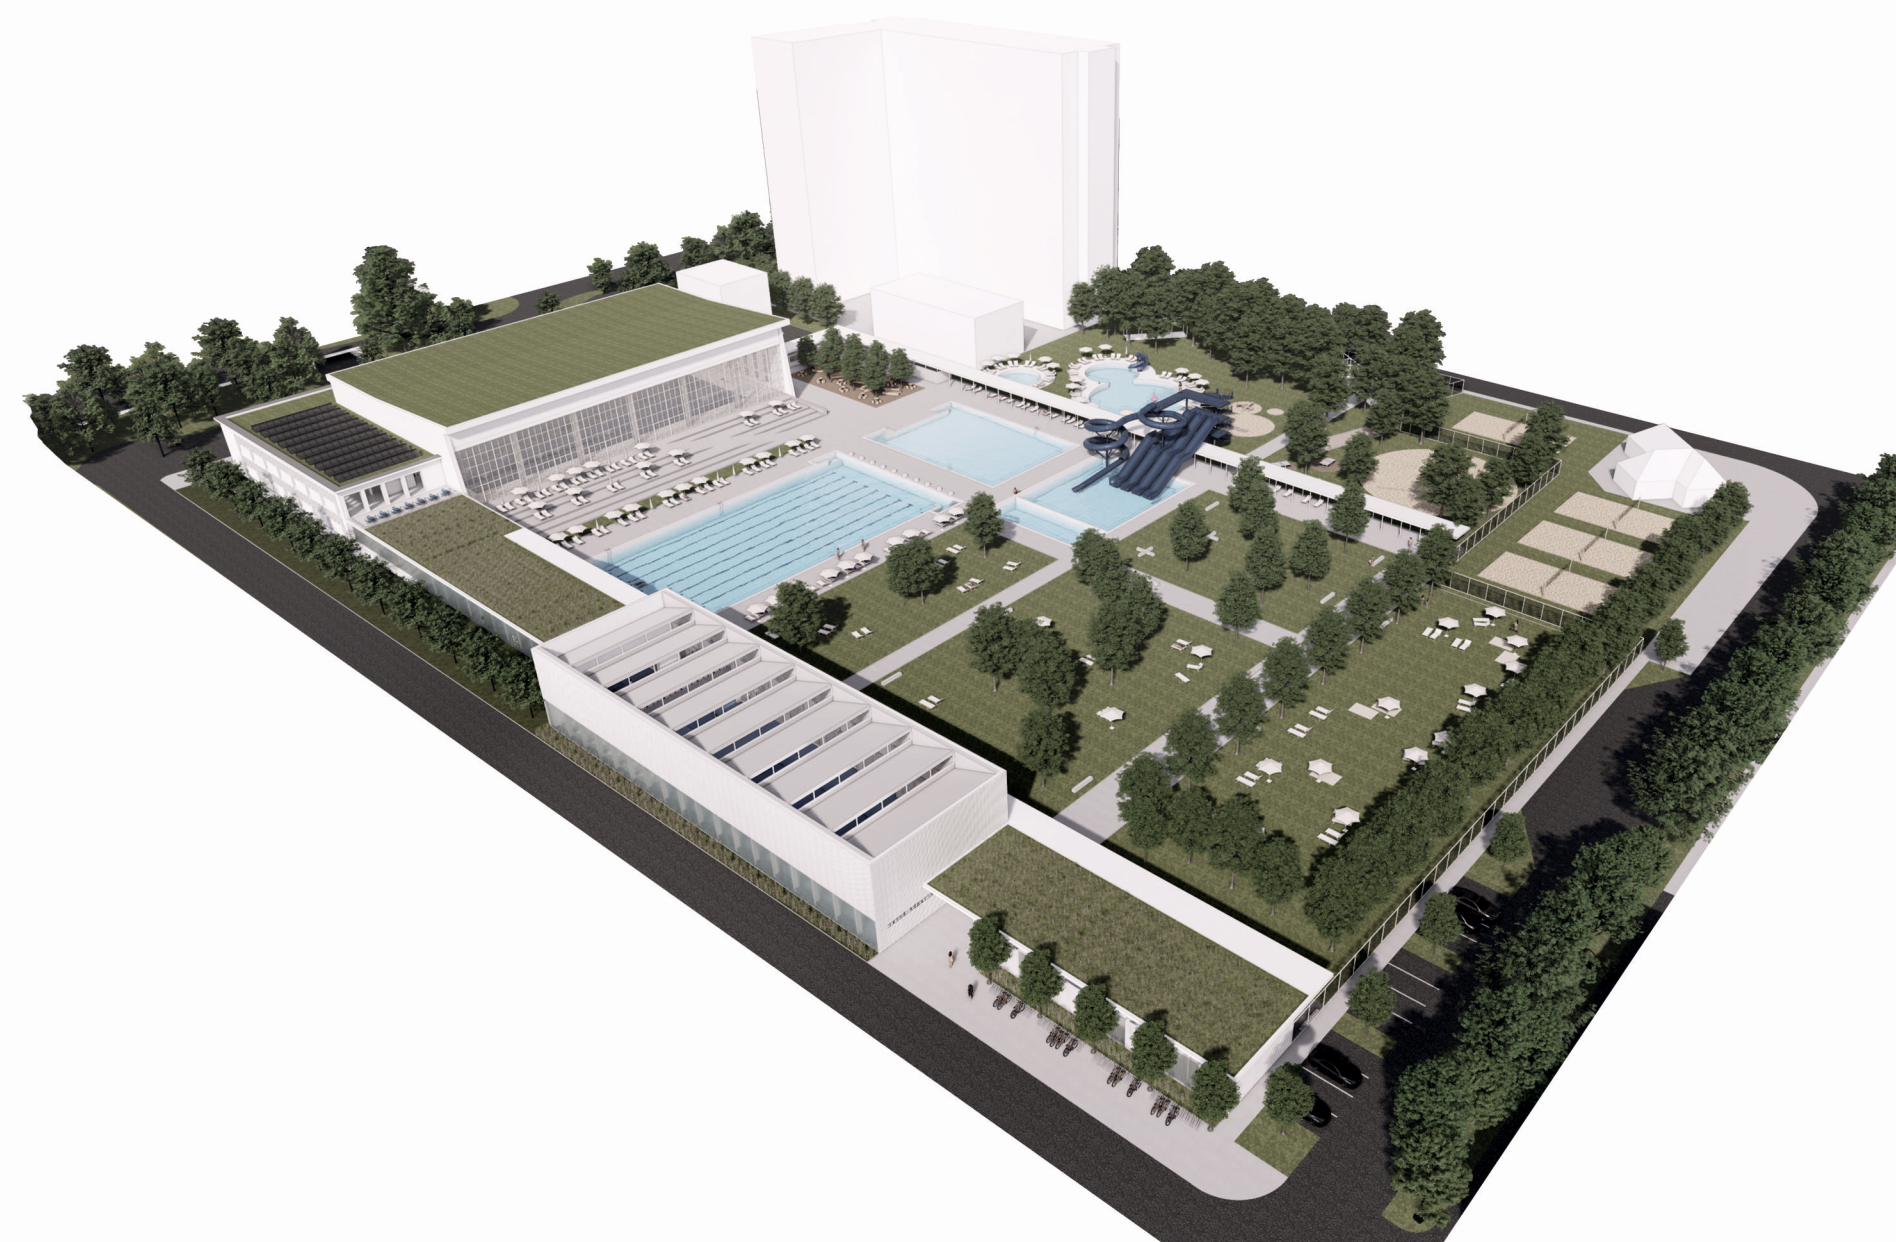

PÔDORYS 2.NP M1:200