




PROFIL 3

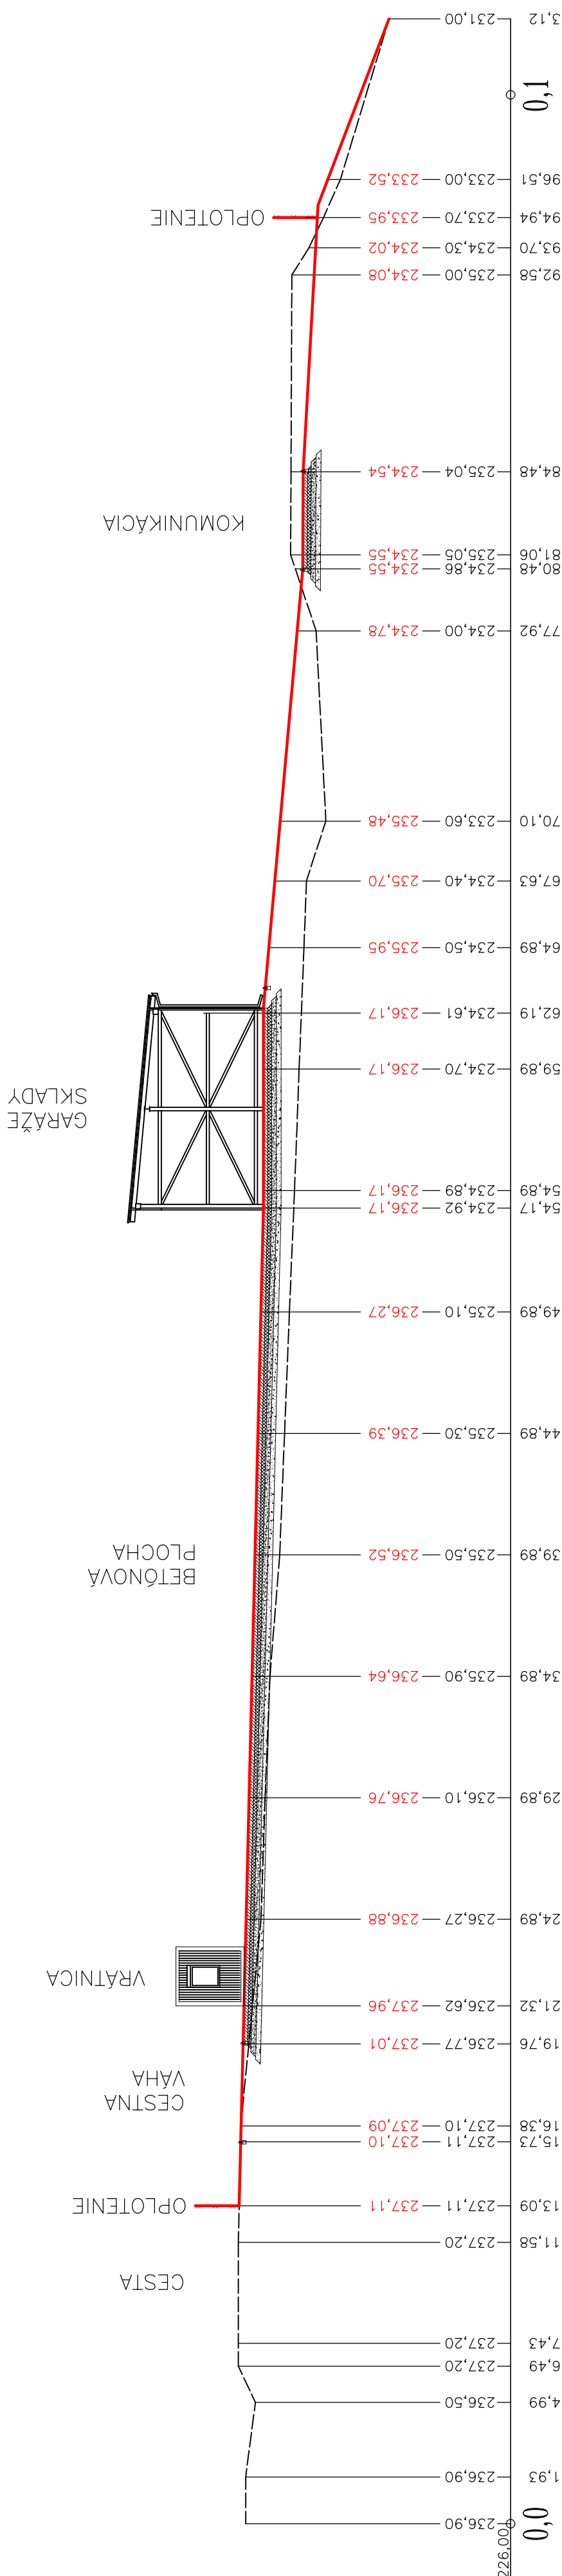

PROFIL 4

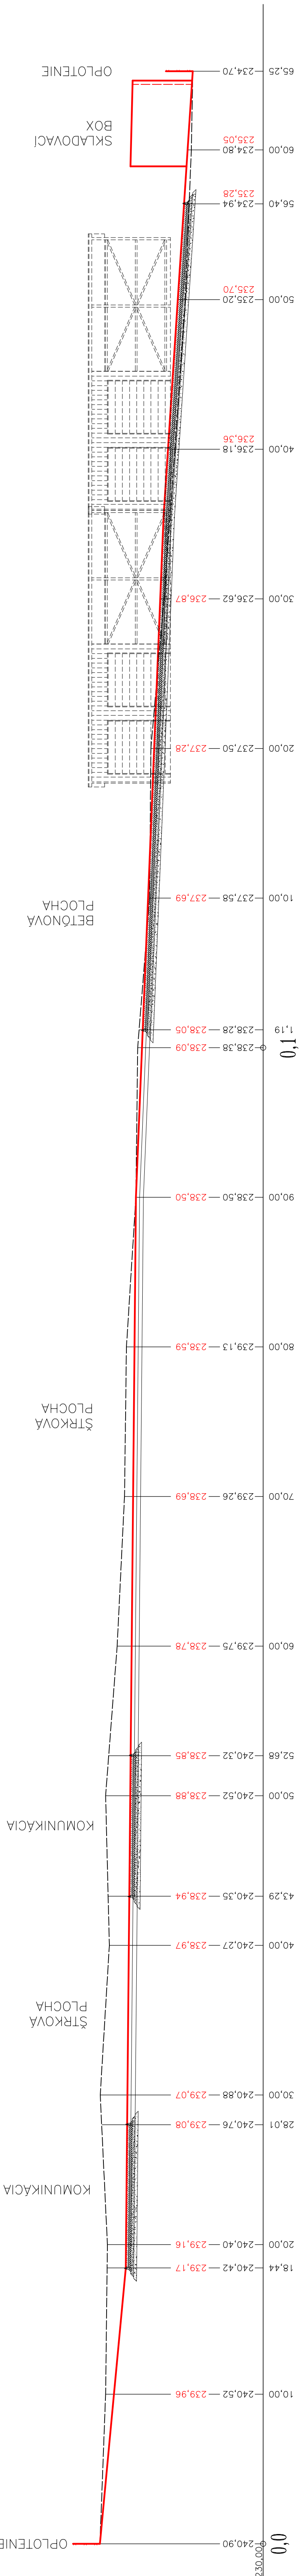

PROFIL 5

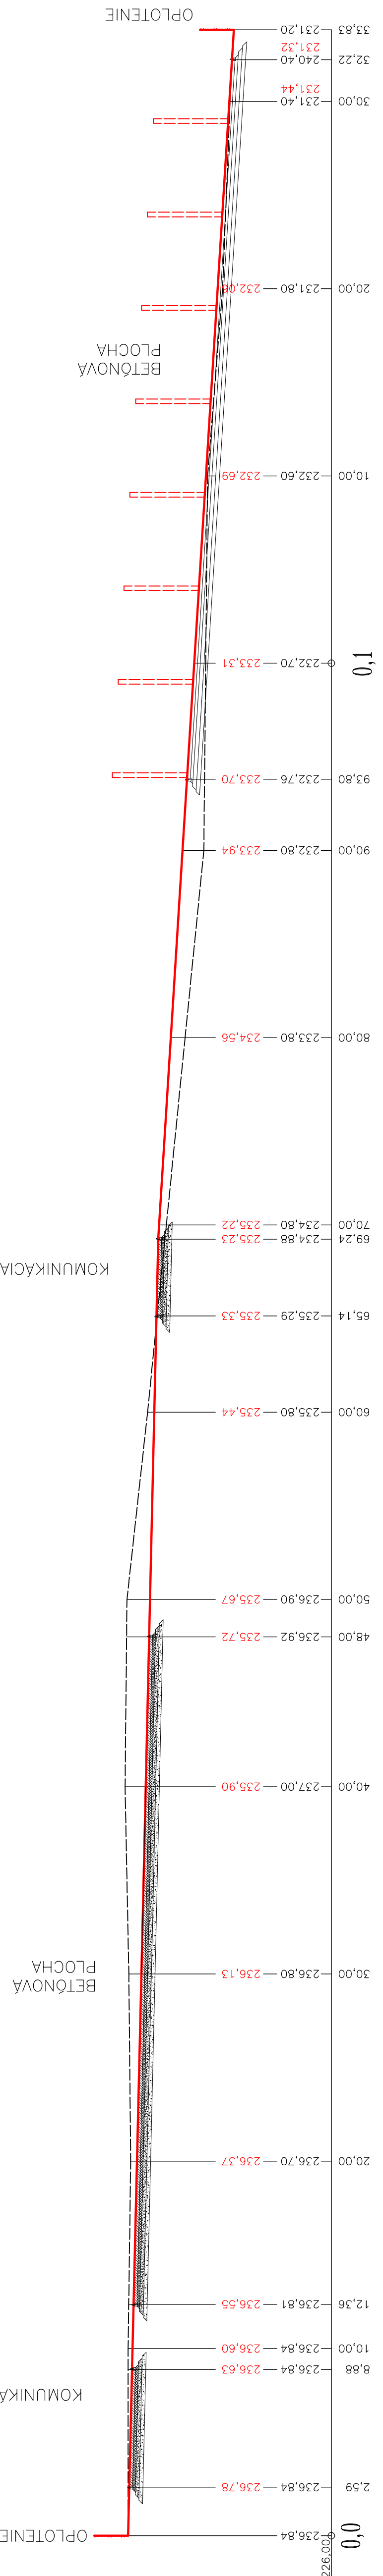

SO02 KOMUNIKÁCIE A SPEVNENÉ PLOCHY

|  |                                     |  |                        |
|--|-------------------------------------|--|------------------------|
| date/datum   | revisory/zmena                      | vypracoval/elaborated by   | kontroloval/checked by |
|  |                                     |  |                        |
| profesion/profesia :   |                                     |  |                        |
| VYPRACOVANÉ BY:<br>ELABORATED BY:<br>RESP. PROJECT ENGINEER: | Ing. Ján Bátor                      |  |                        |
| KONTROLOVANÉ BY:<br>CHECKED BY:                              | Ing. Miroslav Remiš                 |  |                        |
| SÚPISŤ<br>LETCEL:  | dokumentácia pre stavebné povolenie |  |                        |
| general designer/graefidny projektant :                      |                                     | ZAK.ČÍSLO: 2016/59   |                        |
| PROJECT MANAGER:   |                                     | VODNÉ HOSPODARSTVO   |                        |
| PROJECT MANAGER:   |                                     | Ing. Miroslav Remiš  |                        |
| INVESTOR:  |                                     | Ing. Miroslav Remiš  |                        |
| INVESTOR:  |                                     | Obec Chlebnica, Nám. 1. mája 495/52, 922 05 Chlebnica            |                        |
| PARCELY<br>PARCELS OF LAND:                                  |                                     | MESTO STAVEB:<br>LOCATION BUILDING:                              |                        |
| PROJECT:   |                                     | Chlebnica  |                        |
| PROJECT:   |                                     | ZBERNÝ DVOR OBCE CHLEBNICA<br>SO02 KOMUNIKÁCIE A SPEVNENÉ PLOCHY |                        |
| DESIGN /PROJECT/ NAME DESIGN:                                |                                     | PRIEČNE REZY 3,4,5 ZBERNÉHO DVORA                                |                        |
| FORMATE:   |                                     | 10x44  |                        |
| FORMATE:   |                                     | PRIL-E4  |                        |