


VZOROVY PRIECNY REZ M= 1:50

SO- UL.ZLATOVSKA-HLAVNA

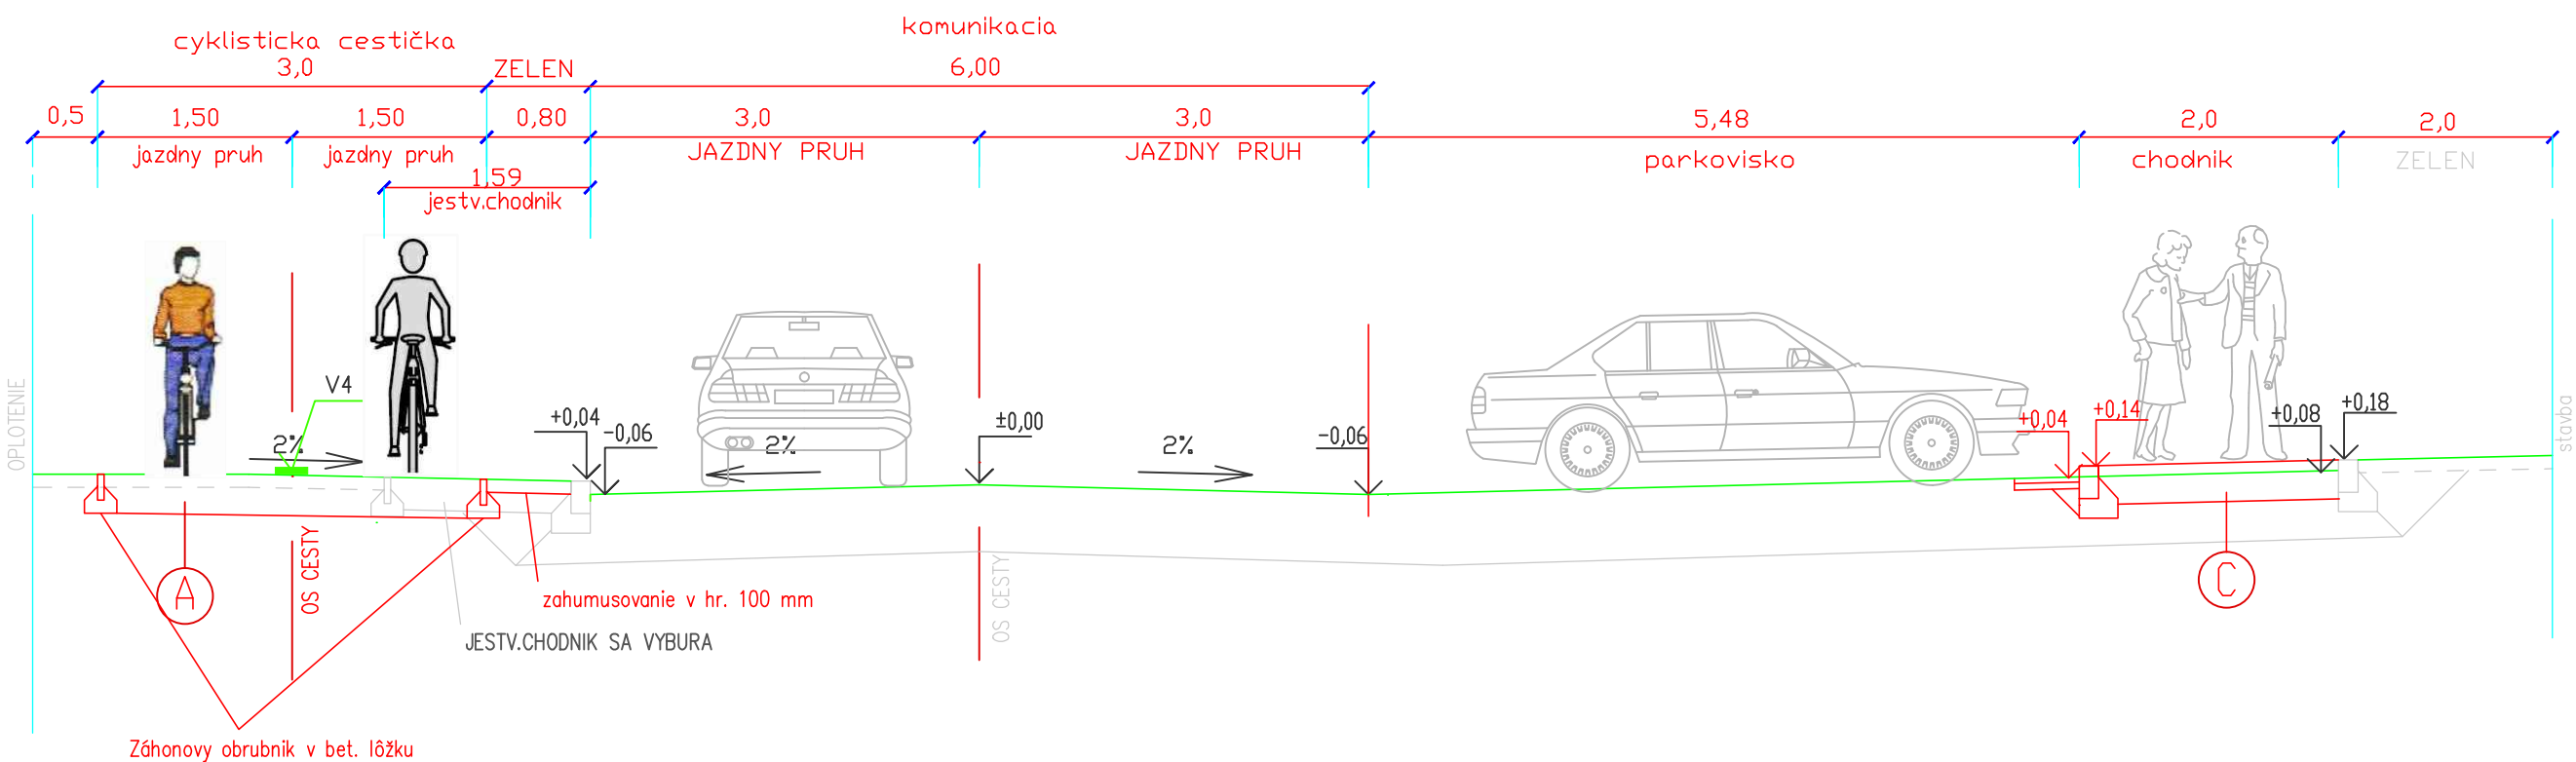

- A**
- AC 16 L; PMB 45/80-55; STN EN 13108-1 HR.80 mm
 - INFILTRACNY POSTREK 1 kg/m2 ,PI STN 736126
 - ŠTRKODRVINA 0/63 ; STN EN 13285 HR.220 mm
 - SPOLU: min. HR.300 mm /Ep,n=45 MPa/
- C**
- BETONOVA DLAZBA HR.60 mm
 - ŠTRKODRVA4-8 mm HR.40 mm
 - ŠTRKODRVA HR.100 mm
 - ŠTRKOPIESOK HR.100 mm

— TEREN
— JESTV.STAV
— NAVRHOVANE RIESENIE

VYSKOVY SYSTEM: BPV
SURADNICOVY SYSTEM: JTSK

Zodp. projektant	Vypracoval	HIP
Ing.Plochan	Ing.Plochan	Ing.Plochan
Miesto: Trenčín	Datum: 09/2016	Σ Formatov:
Investor: Mesto Trenčín		
Stavba: "CYKLOTRASY "		

SO- UL.ZLATOVSKA-HLAVNA

Nazov: VZOROVY PRIECNY REZ PFA



Liptovská4 911 08 Trenčín SK	
Stupen dok.	DUR-DSP
Z.c.	
Mierka: 1 : 50	Por. č.v. 3