




Axonometria\_Farské schody



Axonometria\_Na bráne/Bottova



Masterplan 1:250

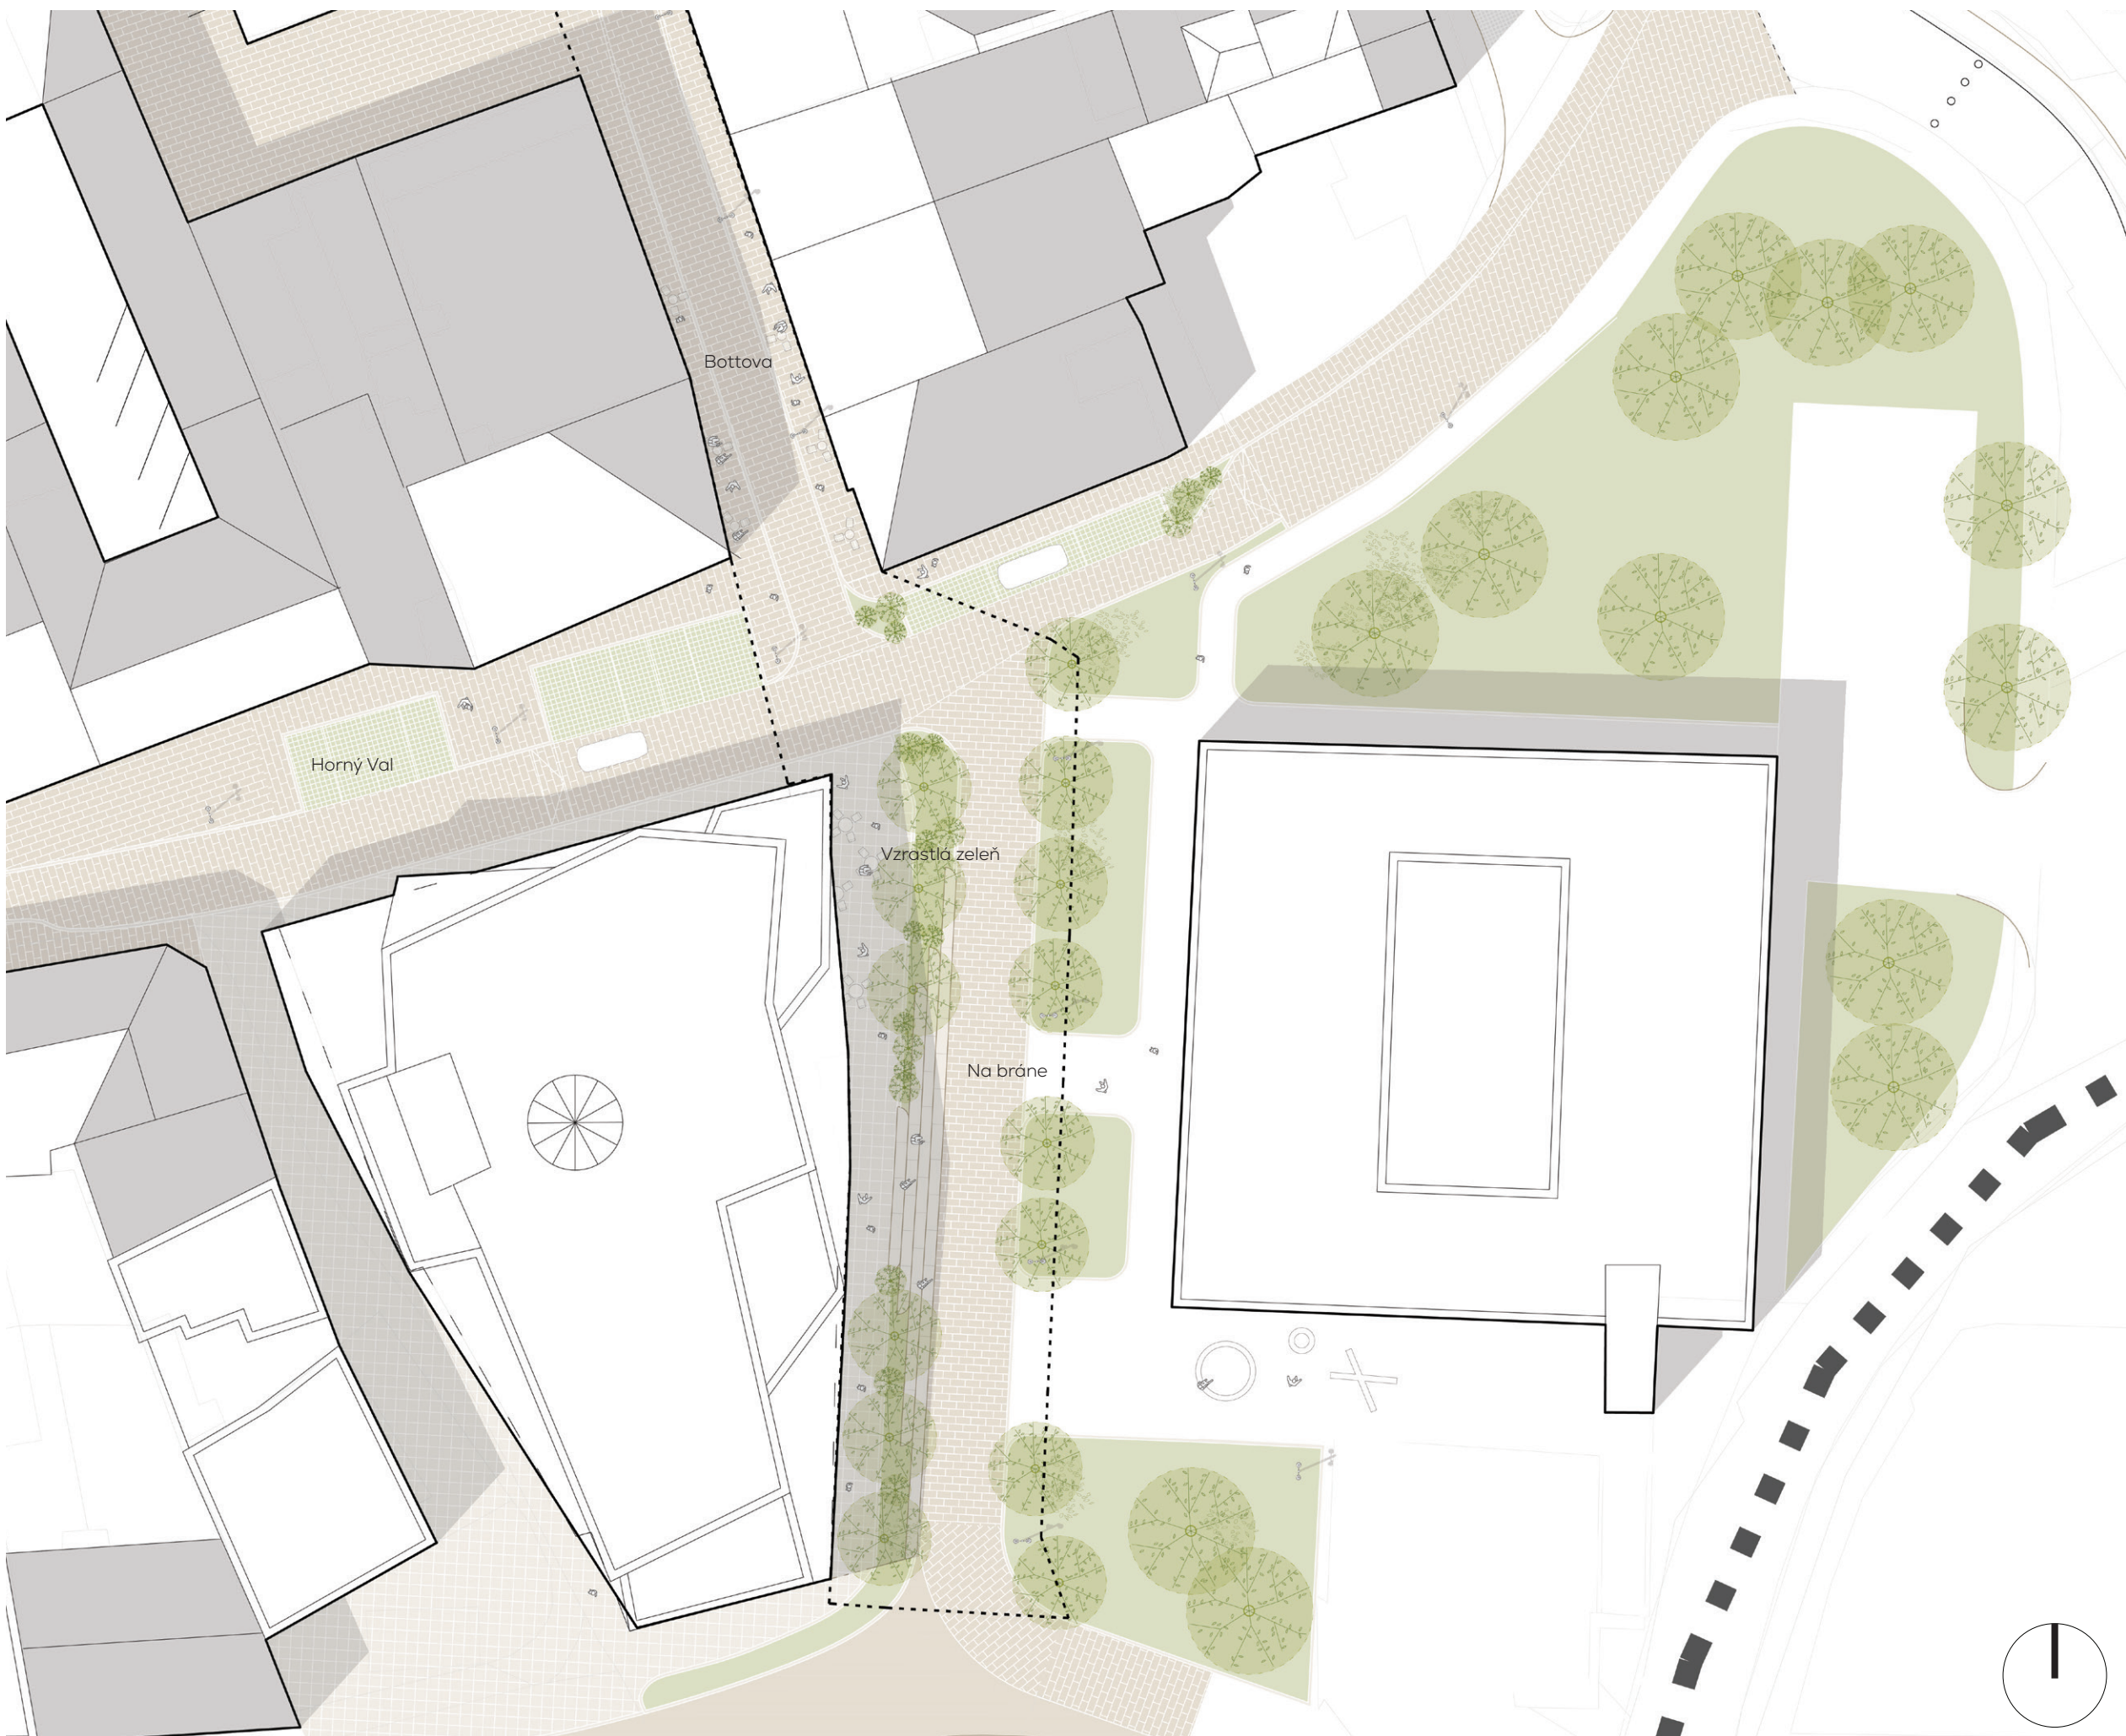

Masterplan 1:250



Farské schody



Ulica Bottova