



PF 1 KM 0,00000

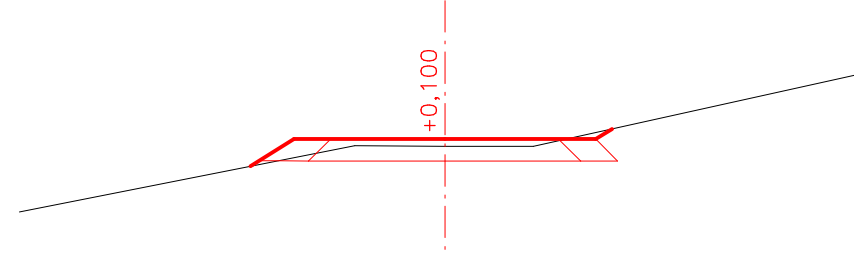


PF 2 KM 0,126

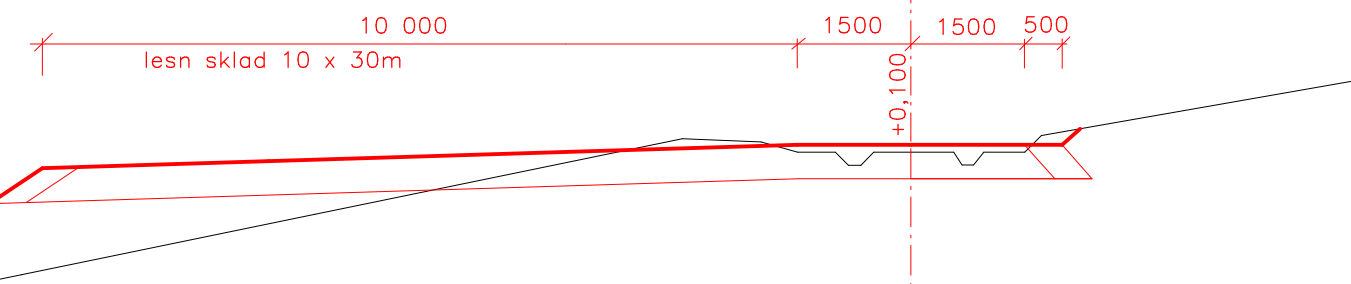


PF 3 KM 0,294


km 1,404 ruorvy priepust dl. 6,0m DN 600mm

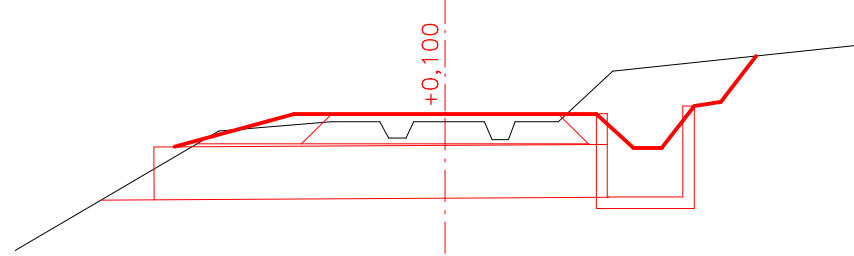


PF 4 KM 0,56300

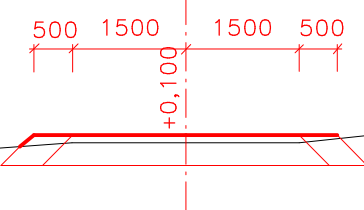

PF 5 KM 0,71900

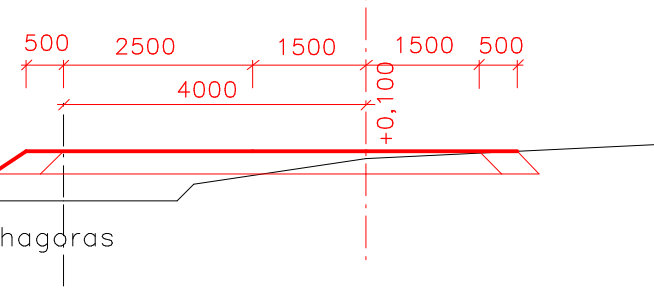


PF 6 KM 0,83300

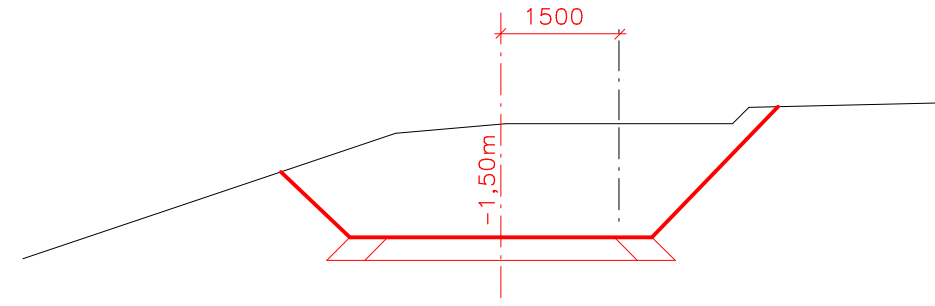


PF 7 KM 0,96100


km 2,071 ruorvy priepust dl.7,0m DN 400mm

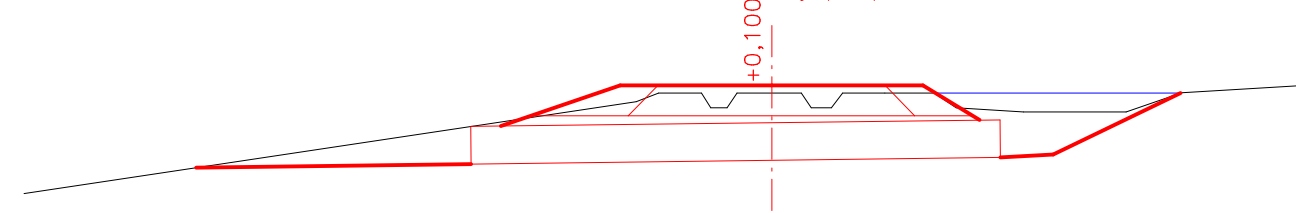


PF 8 KM 1,06000

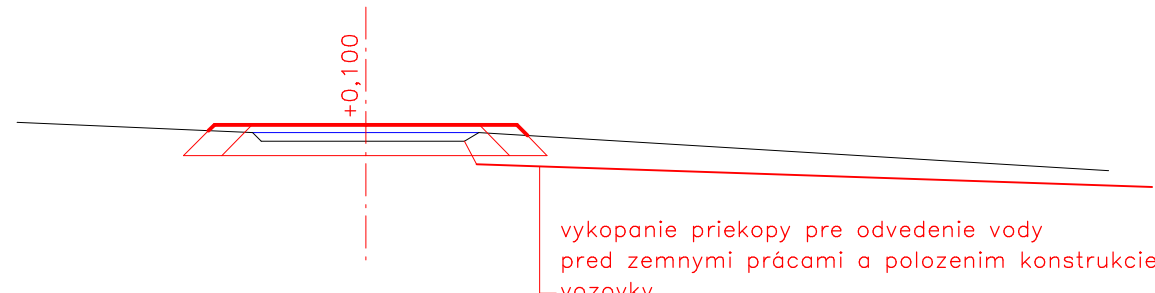


PF 9 KM 1,25800

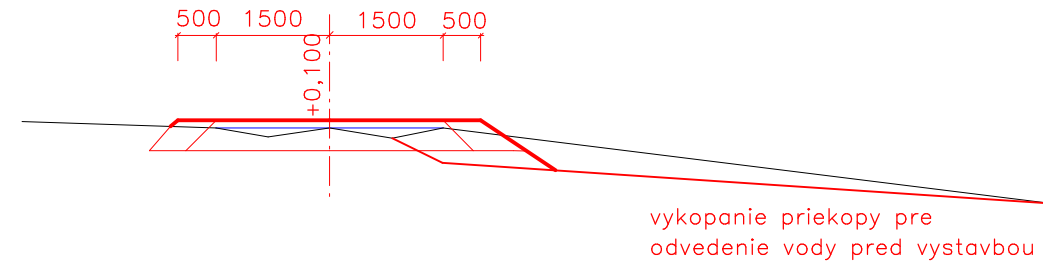


PF 10 KM 1,44600

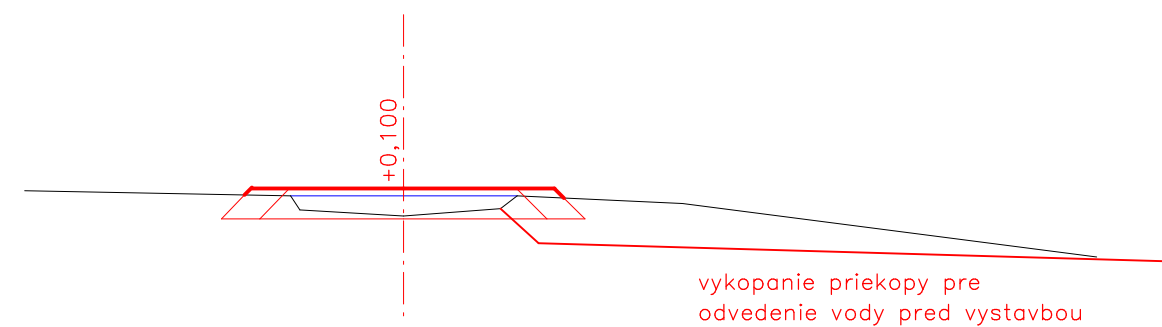


PF 11 KM 1,60900

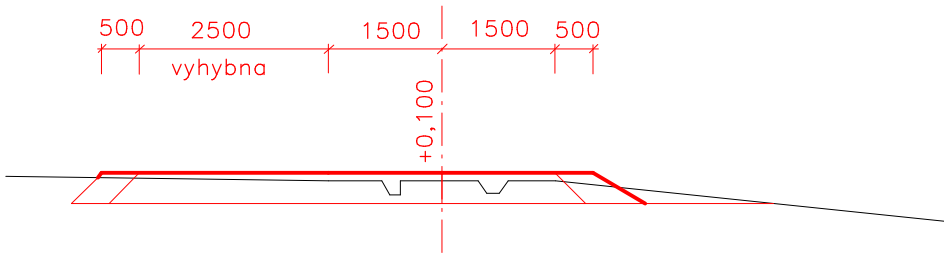


PF 12 KM 1,79100

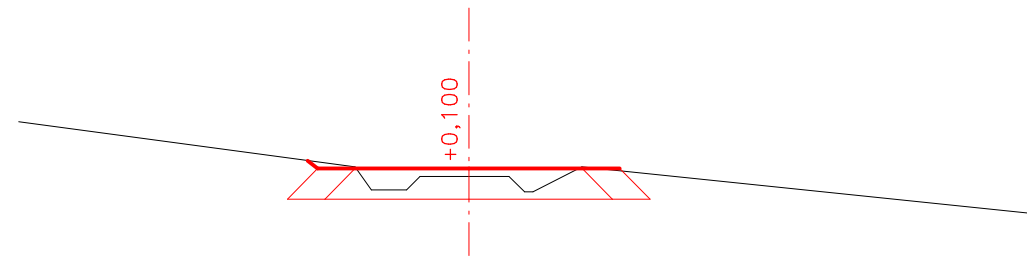


PF 13 KM 2,02900

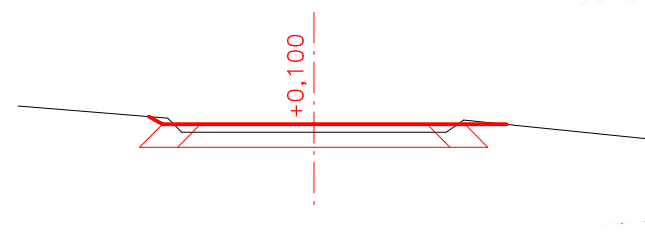


PF 14 KM 2,11100

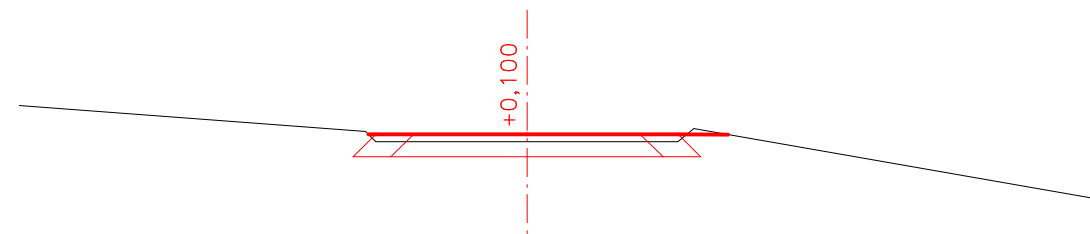


PF 15 KM 2,28400

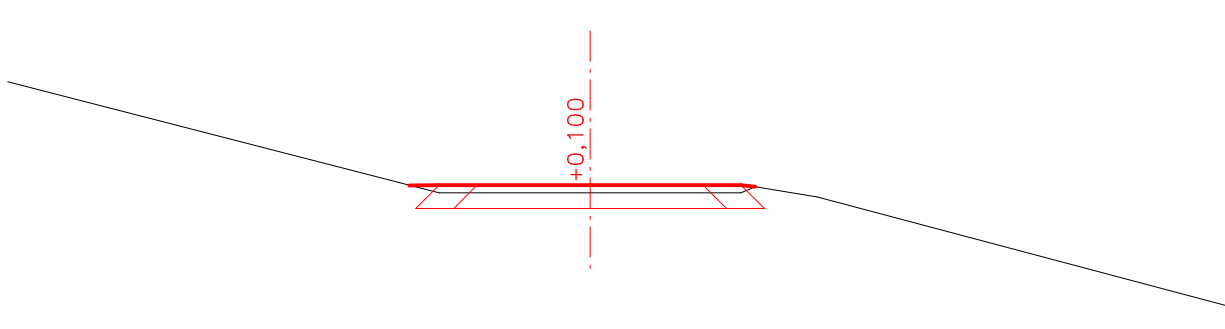


PF 16 KM 2,39900

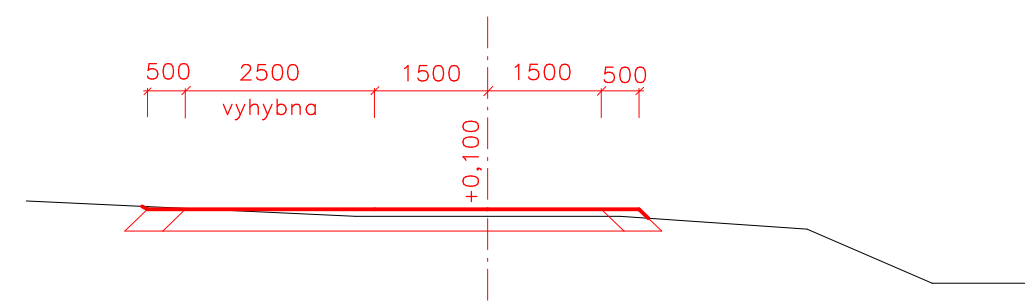


PF 17 KM 2,53700

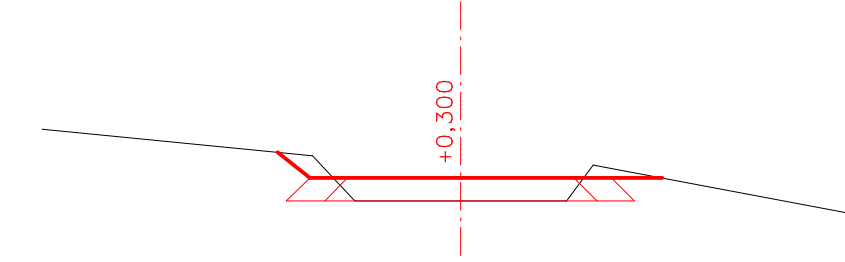


PF 18 KM 2,73600

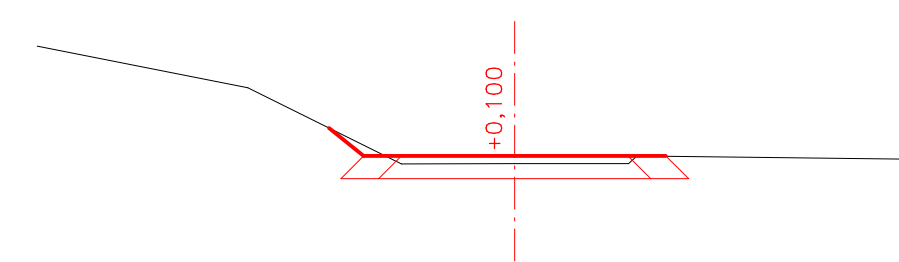

PF 19 KM 3,12200

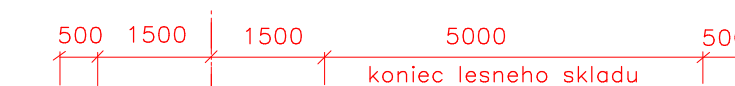

PF 20 KM 3,18500

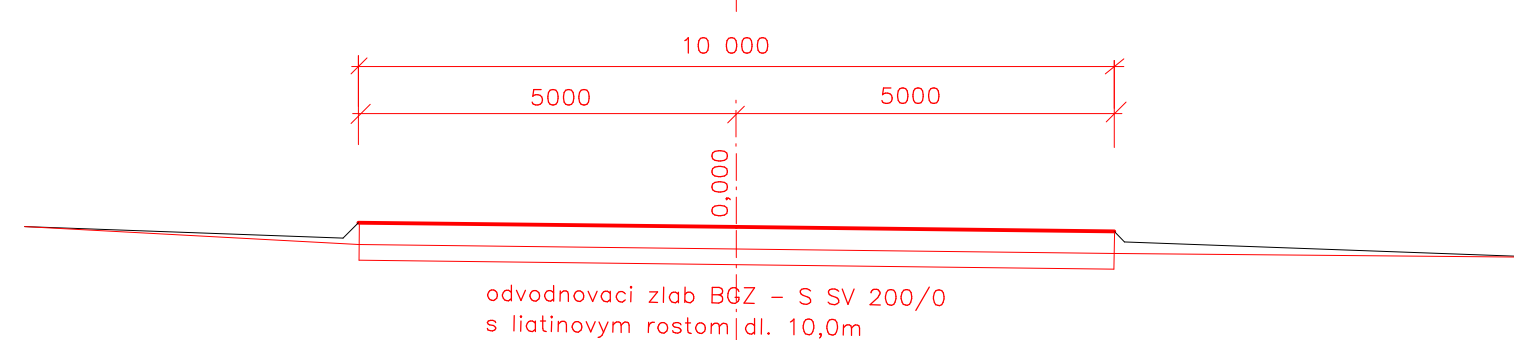

Autor navhu	Milan Hlinka	Vlastnik vykresu:	
Projektant stavby	Milan Hlinka	Milan Hlinka	
Vypracoval	Milan Hlinka, Selcianska cesta 50, 976 11 Selce	Selcianska cesta 50	
Stavebnik	M-J Business s.r.o. Stará Kremnicka 13, 965 01 Žiar nad Hronom	976 11 Selce	
Miesto stavby	k.ú. Jastrabá	Formát:	
Nazov stavby	LESNÁ CESTA - PITELOVÁ JASTRABÁ		
Objekt	Parcela 1148,986/2	Datum	
Obsah	PRIECNE REZY	Mierka	1:100
Cast		Stupen	PDSP
		Cislo zakazky:	Cislo vykresu:
		20/2022	7