

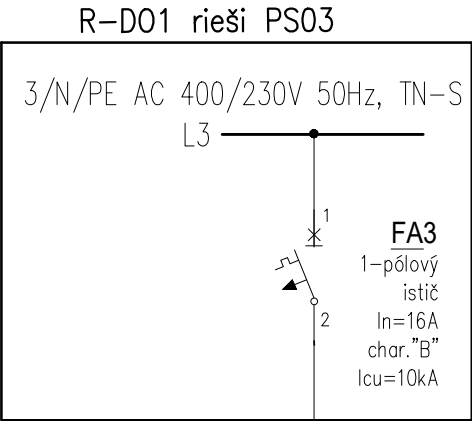
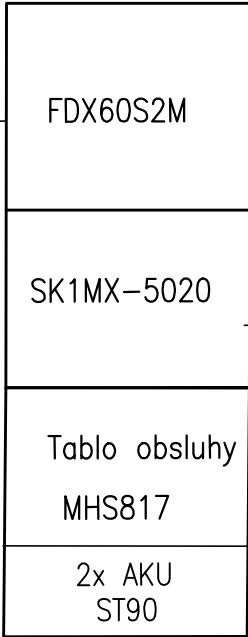
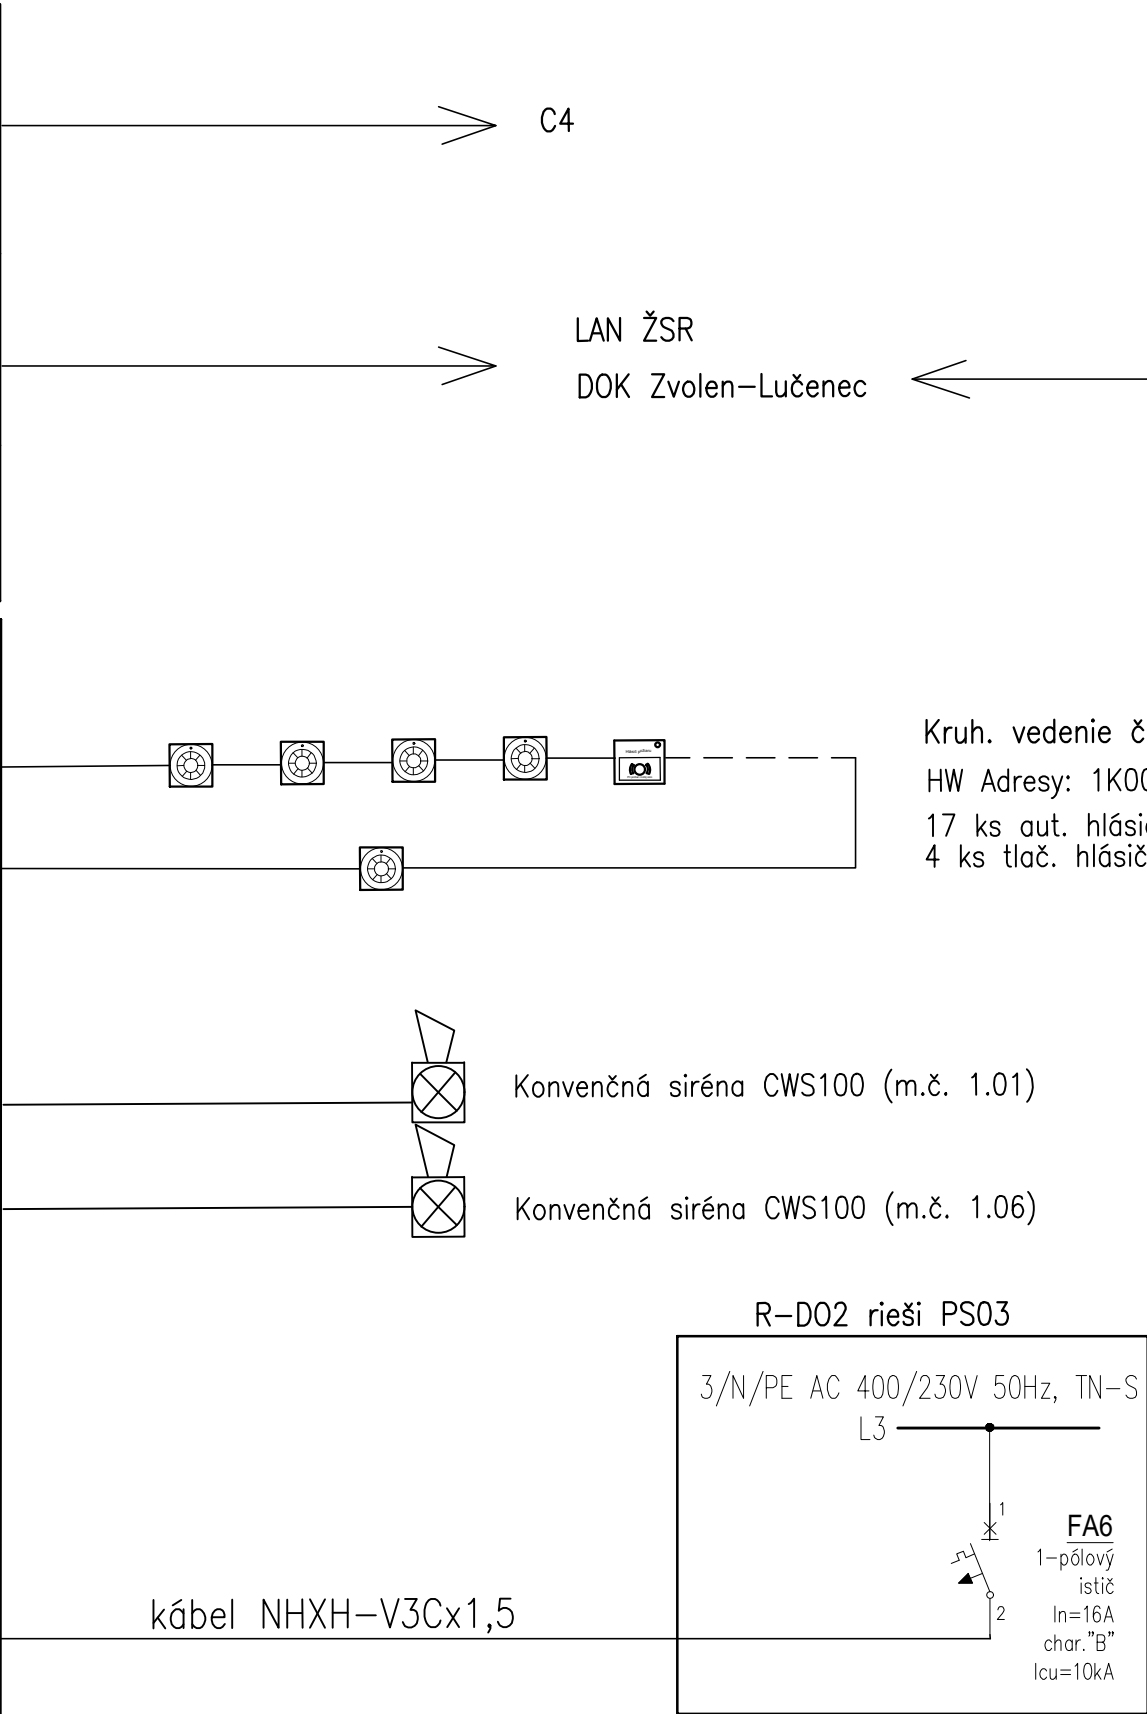



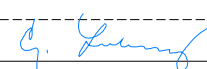
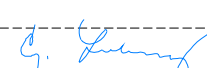
Ext. kryt MXM516

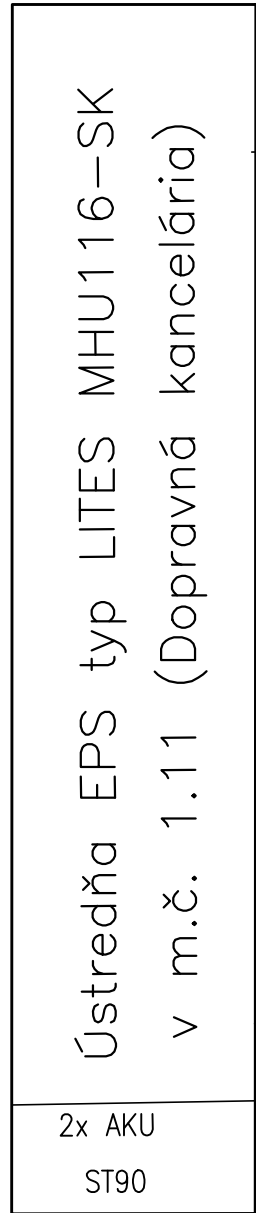

kábel NHXH-V3Cx1,5

Zdroj 24V/1,5A

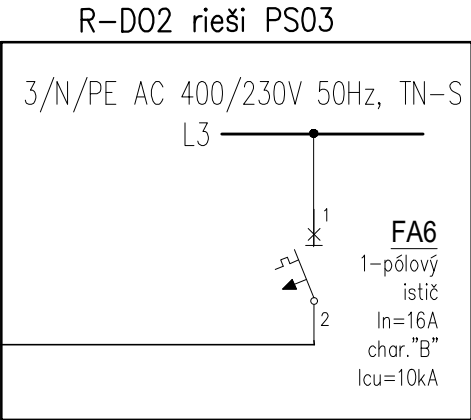

HL. INŽINIER PROJEKTU		Ing. Gabriel Luby		 <b>EP Projekt s.r.o.</b> Mlynská 28 040 01 Košice www.epprojekt.sk info@epprojekt.sk tel. č.: 0903 639 101	
PODPIS:					
TECH. KONTROLA:		Ing. Martin Gavlik			
PODPIS:					
VYPRACOVAL:		Ing. Gabriel Luby		<b>Luby s. r. o.</b> Klimkovičová 30, 040 23 KOŠICE Mobil: 0903 603 250 E-mail: lubygabriel66@gmail.com	
PODPIS:					
INVESTOR:		Železnice Slovenskej republiky, Klemensova 8, 813 61 Bratislava			
STAVBA/OBJEKT: VÝH. SLATINKA, DIAĽKOVÉ OVLÁDANIE PS 04.3 EPS		ČÍS. REVIZIE: 2			
MIESTO STAVBY: TÚ 2902 ŽST Filákov - ŽST Vrútky DÚ 23 Vyh. Slatinka, kraj: Banskobystrický, okres Zvolen, kataster: Zvolenská Slatinka		DÁTUM : 08/2023			Číslo kópie (Paré)
		PROFESIA: ELI			
		ÚČEL : DSP			
		FORMÁT: 2x A4			
OBSAH VÝKRESU: Bloková schéma EPS		MIERKA : - / -			
		ČÍSLO VÝKRESU : 5			