




MIJANKA NR 1 (LEWA
0+137,00

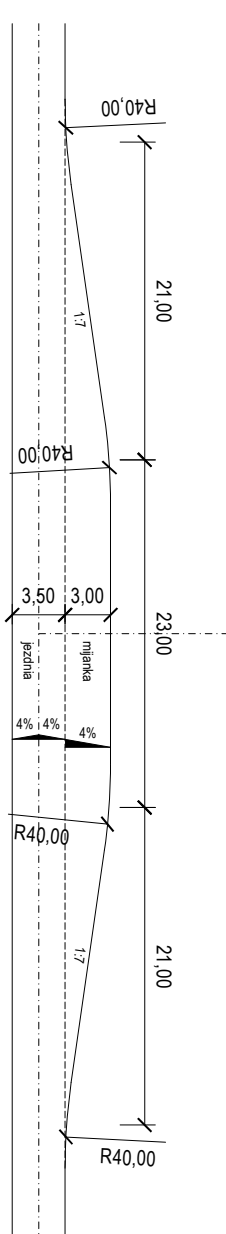


MIJANKA NR 4 i 5 (PRAWO)
0+879,46; 1+134,30

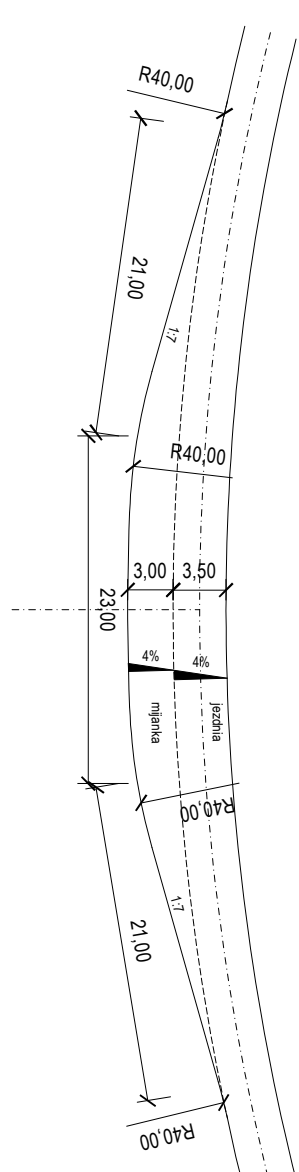



MIJANKA NR 9 (LEW
2+179,95

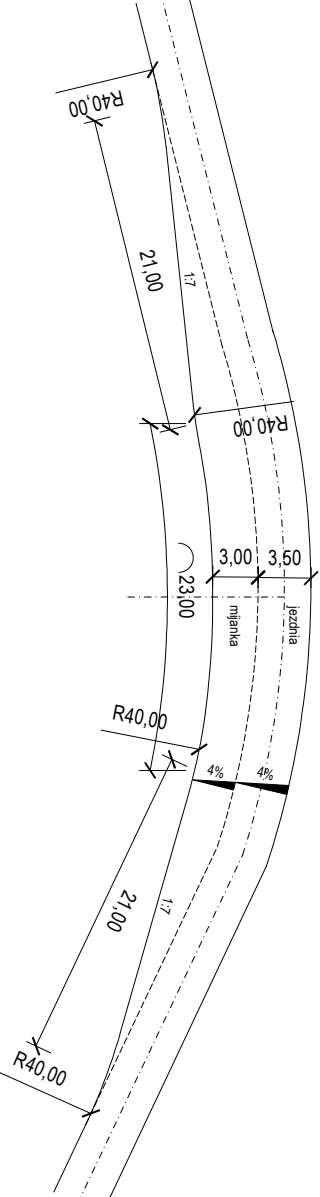


MJANKA NR 2 (LEWA)
0+454,81

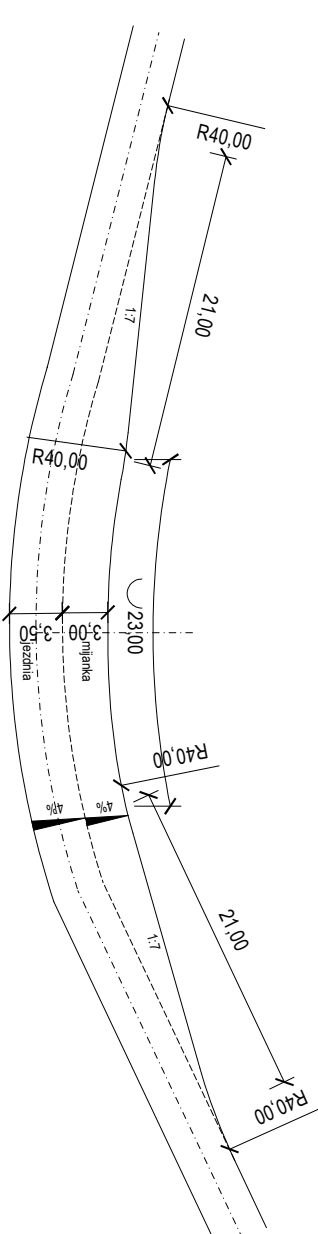


MIJANKA NR 6 i 7 (PRAWA)
1+500,00; 1+737,80

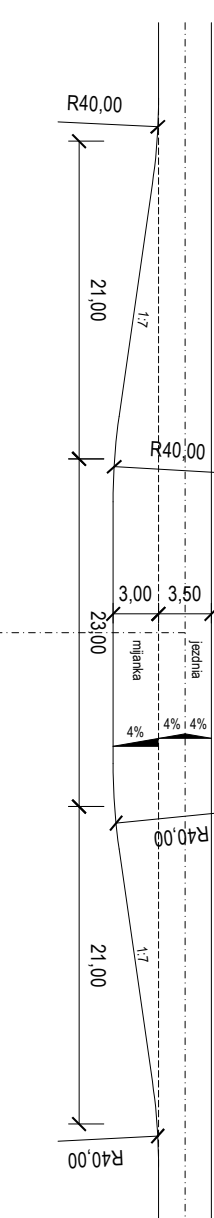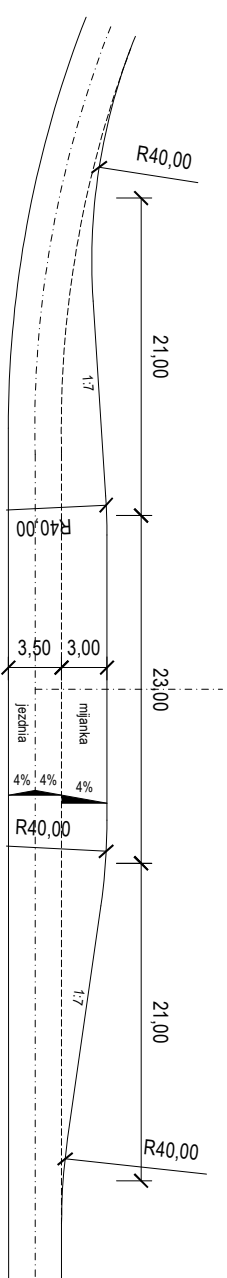MIJANKA NR 10 (LEV
2.640,00


MJANKA NR 3 (PRAW
0+661,54

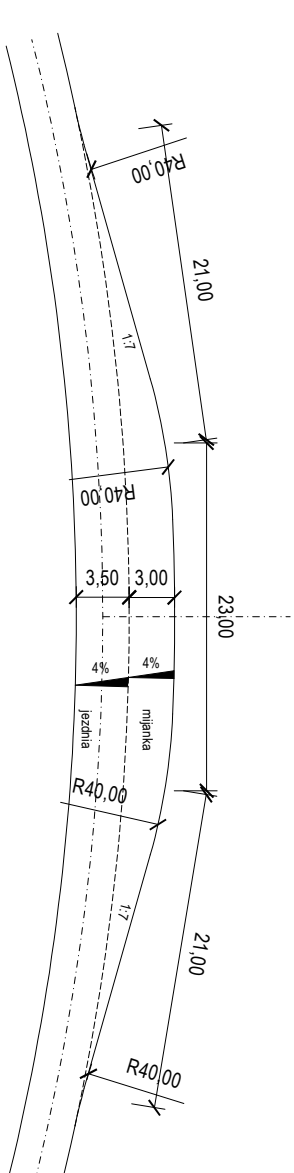


MIJANKA NR 8 (PRAWA)
1+891,20

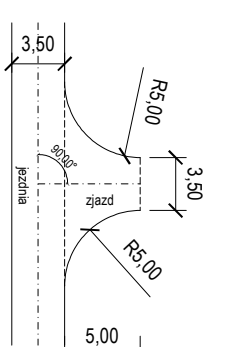



ZJAZD TYP A
0+087,95; 0+511,25; 0+779,9
0+916,70; 1+297,25; 1+700,0

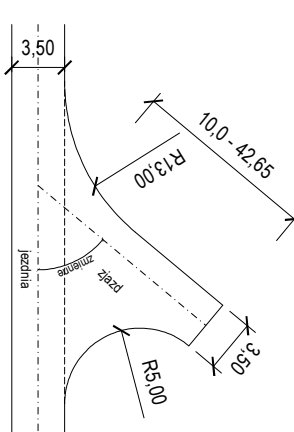


ZJAZD TYP B
0+173,70; 0+556,55; 2+335,5
2+401,35; 2+587,40

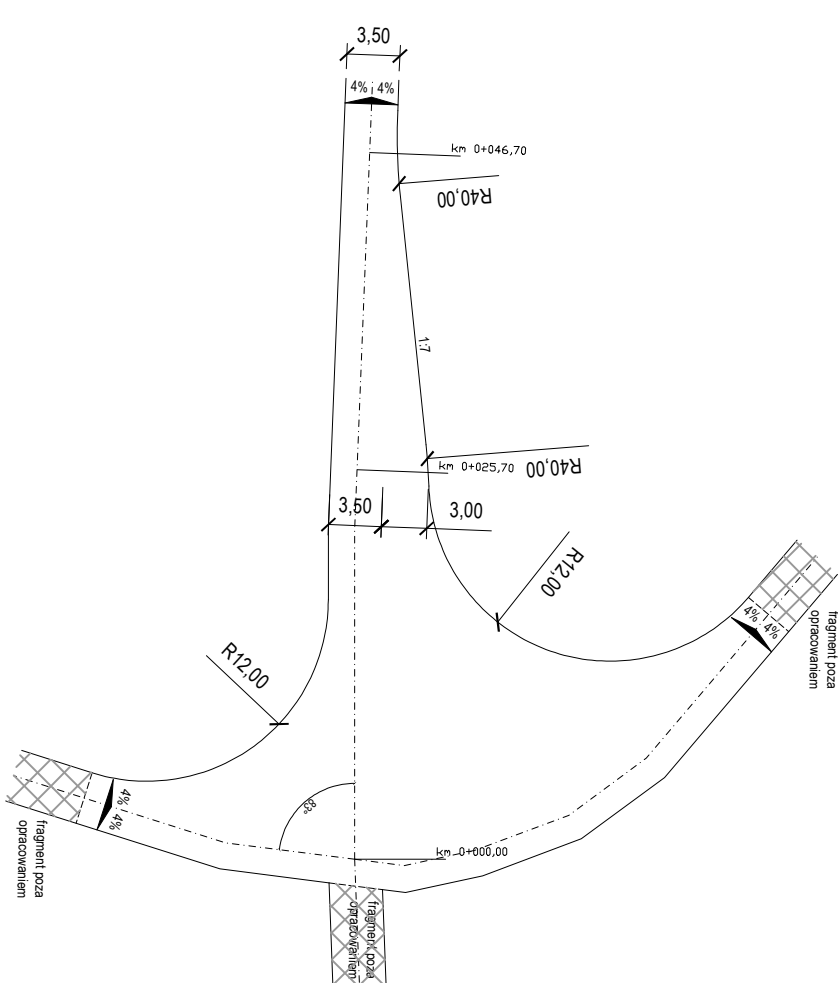

SKRZYŻOWANIE Z DR. LEŚN
0+000,00

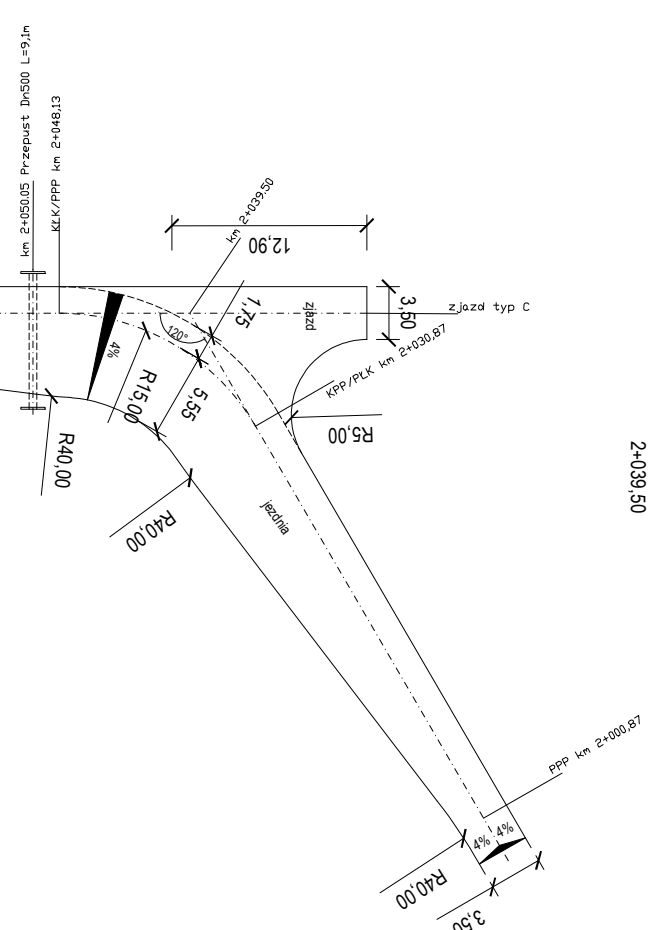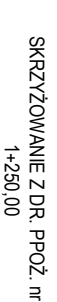

ŁUK ZE ZJAZDEM ty
2.030.50

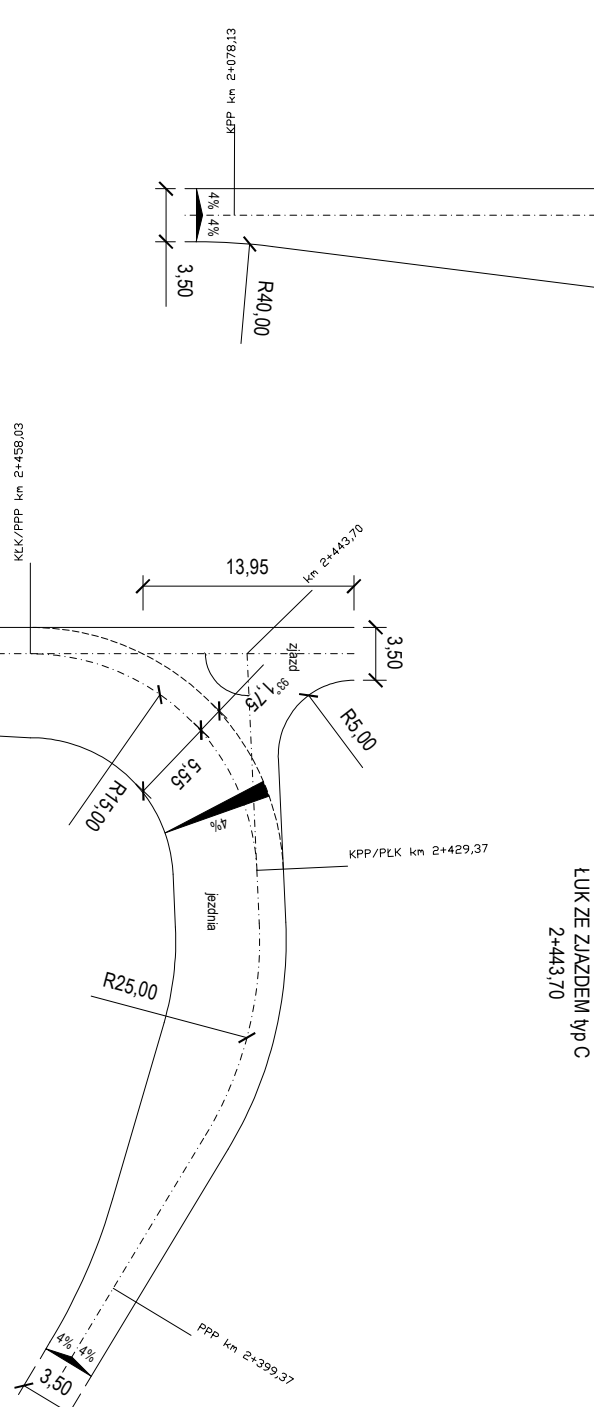

ŁUK ZE ZJAZDEM ty
2+443.70

