


# SCHÉMA ROZVODOV CHLADU A ELEKTRO ZAR. Č. 2, 1.NP

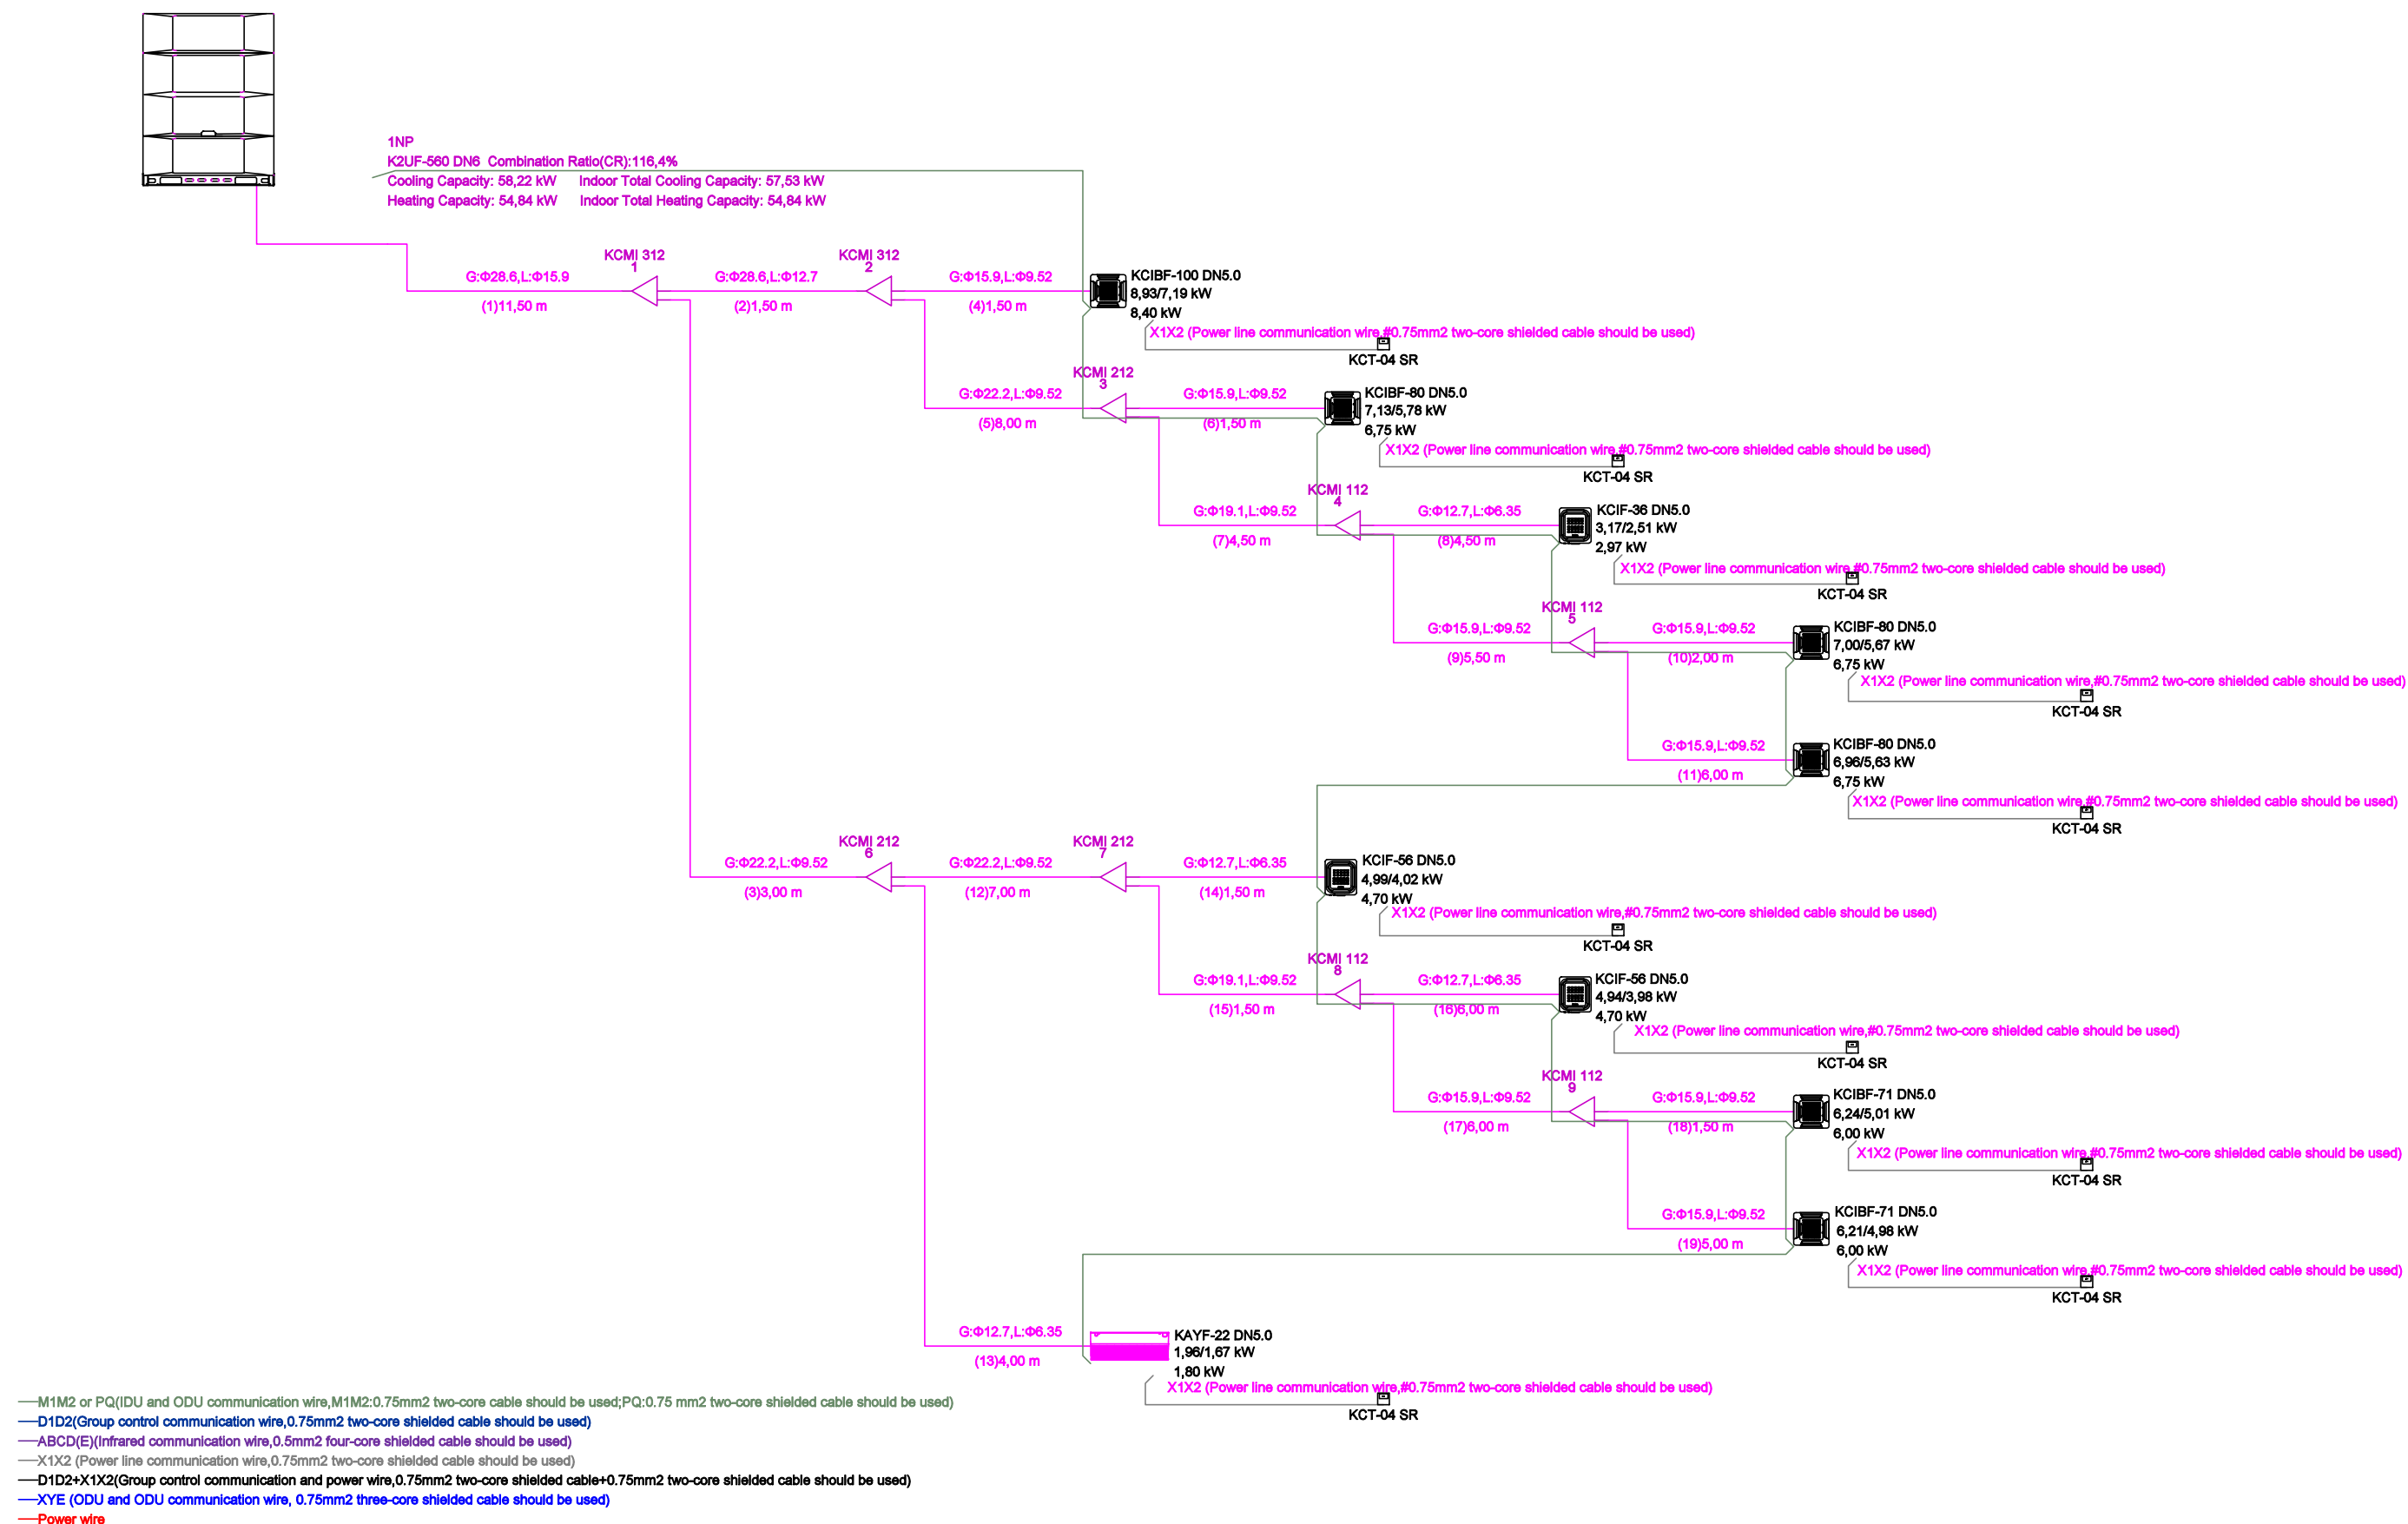

The drawing may differ from actual conditions due to limitations of the software. Please confirm before installation according to the installation manual.