



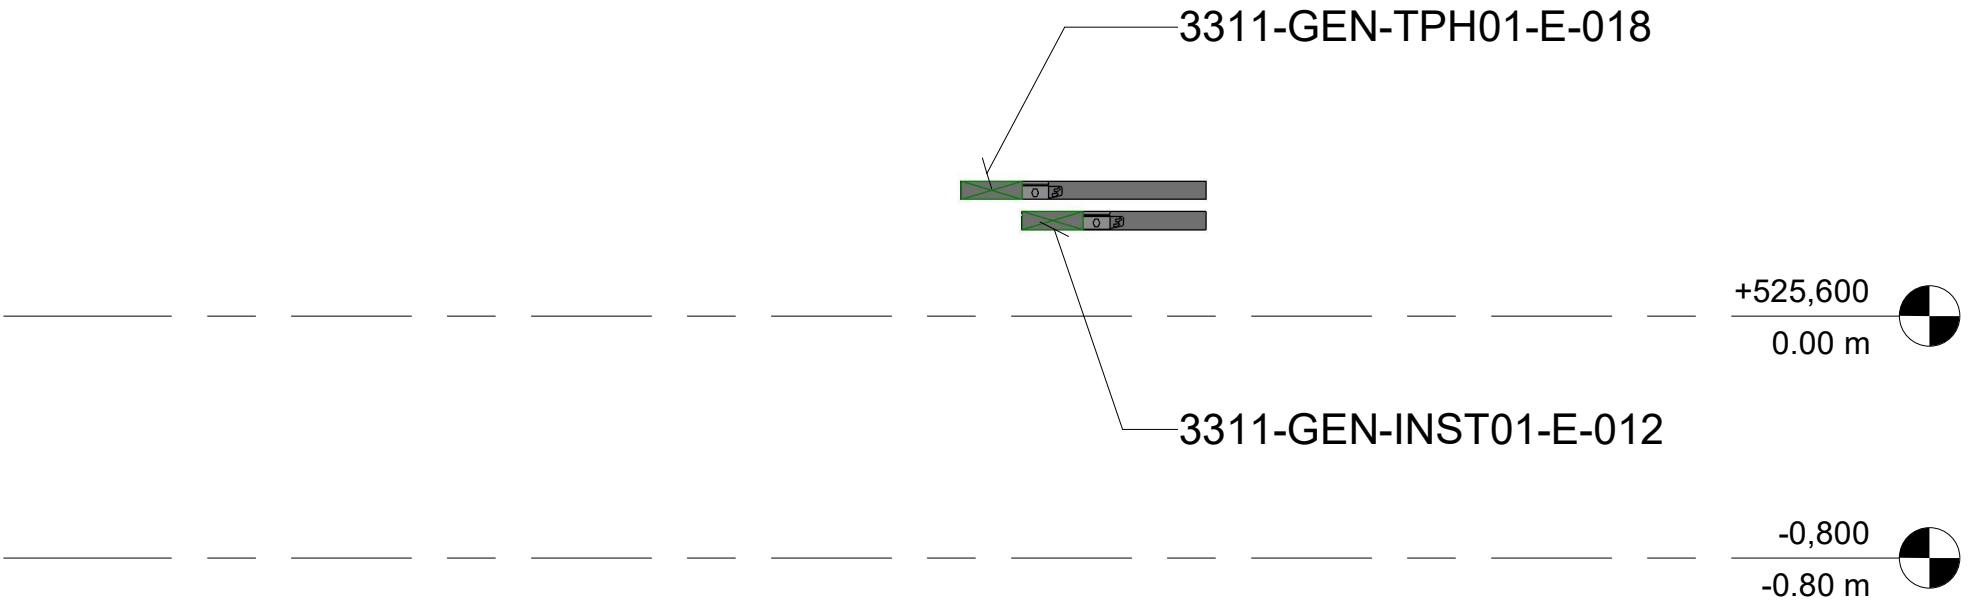

3 FORGING_DETAIL 1-2
1 : 250

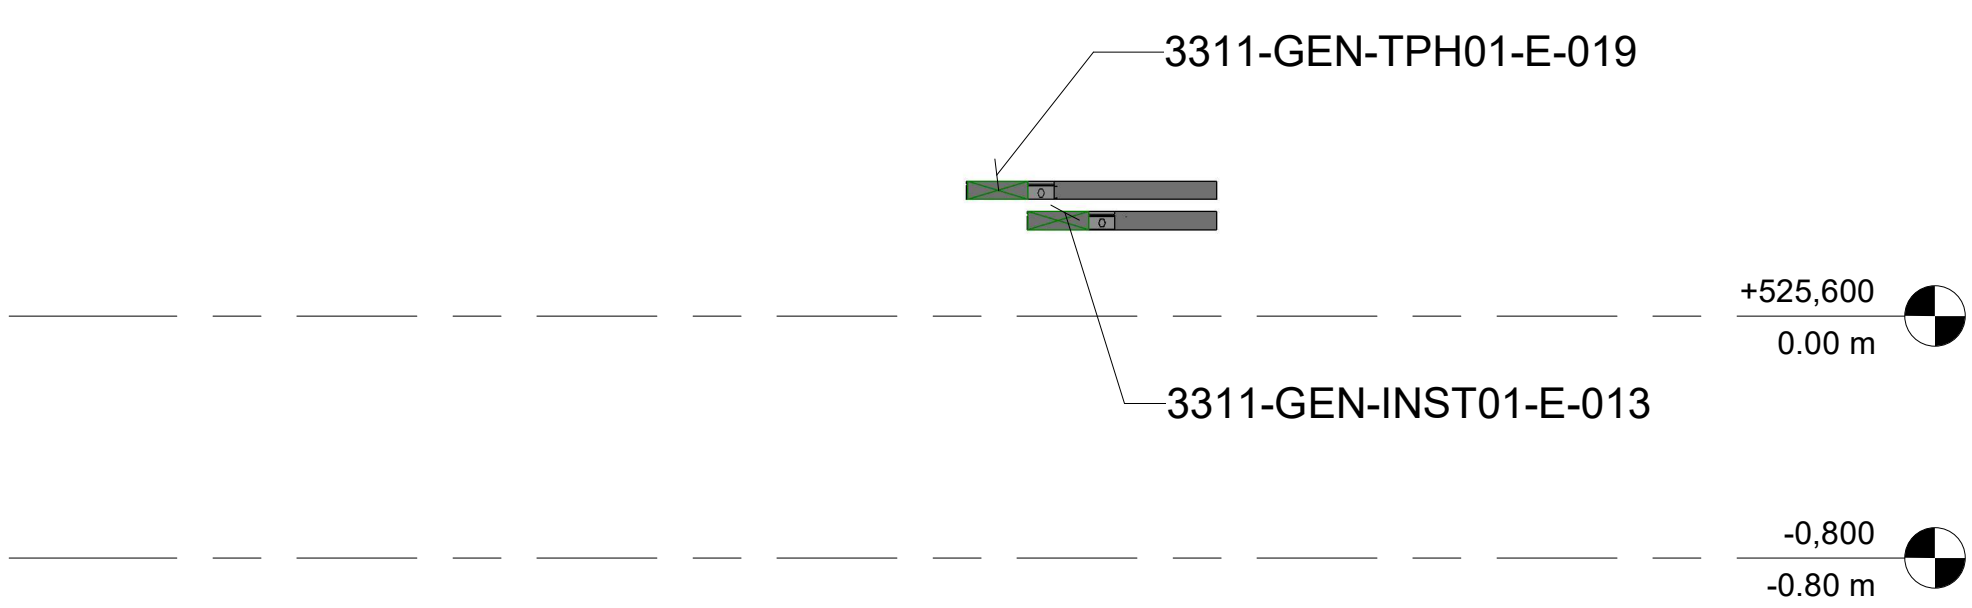

1 F1
1 : 25

2 F2
1 : 25

						CONTRACTOR		CONTRACTOR dwg number 2558-0000-GEN-E-PCRO Plant cable routing layout	Prev. A	Project Code E2558	Project Name ALINVEST CZ			
										Document Title FORGING_SECTION 1-2			Scale As indicated	
A	05/12/2025	INITIAL VERSION		ANSA	SERO					ANSA	DESIGNED: ANSA	DRAWIN: SERO		
Rev.	Date	Revisions description		Designed	Draw	Approved	CLIENT	ALINVEST	Prev. A	DATE: 05/12/2025	DATE: 05/12/2025	DATE: 05/12/2025	Sheet A130	