


1 3D_SHT_CASTING +0.0
ELEC TRAY A 1/50

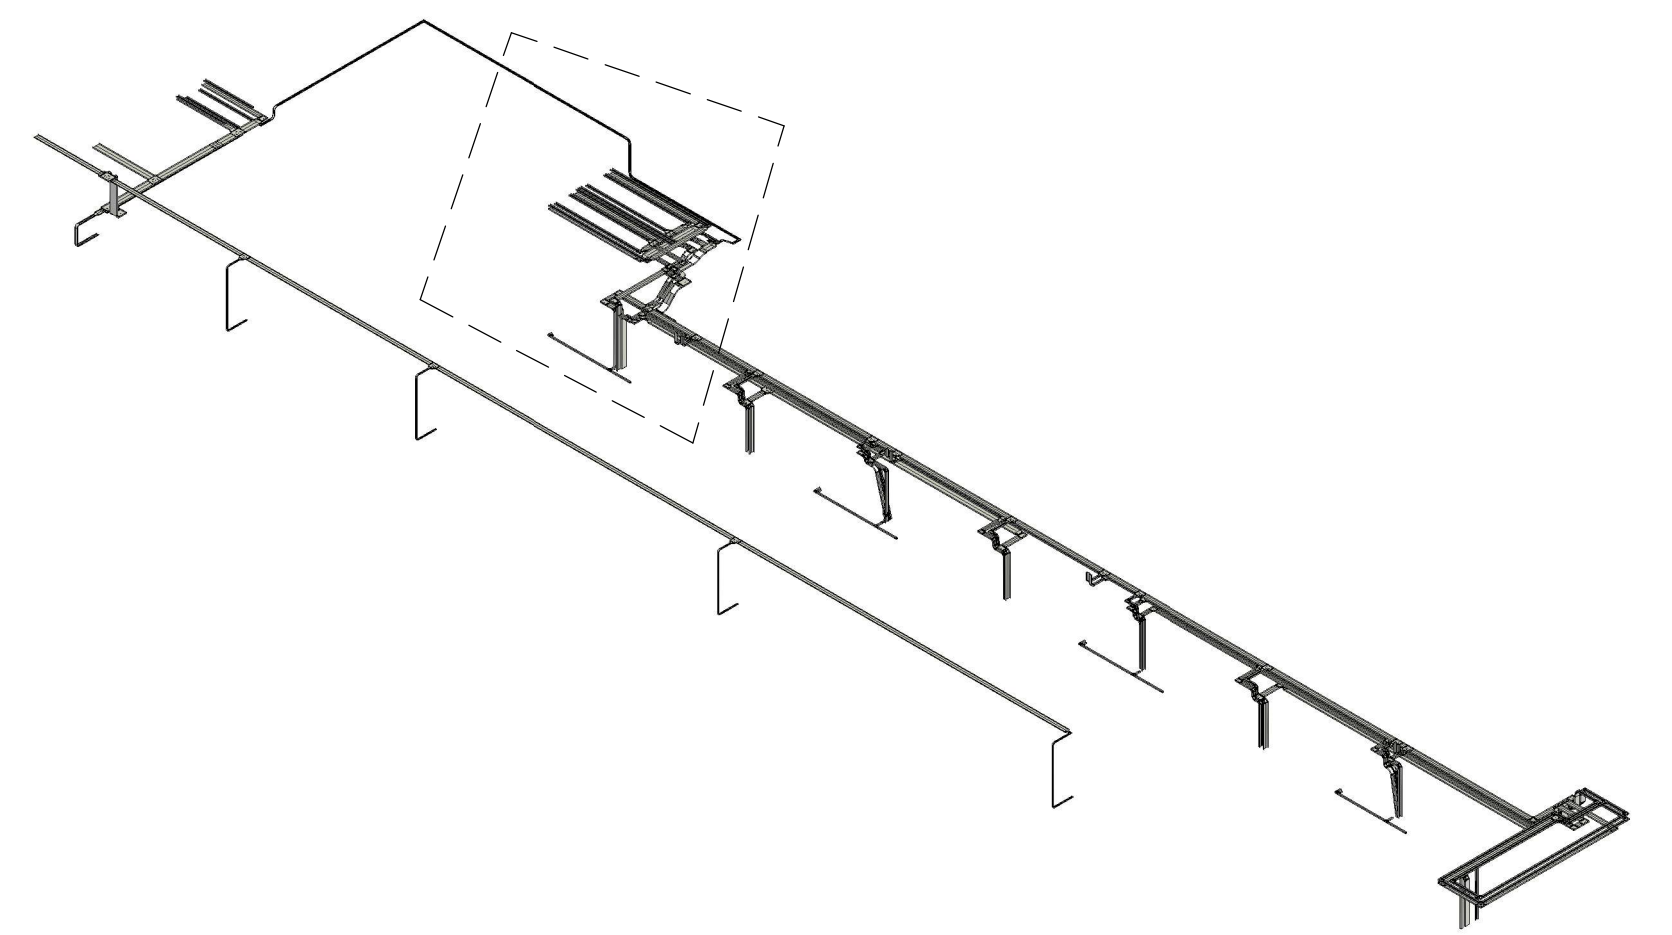

2 3D_SHT_CASTING +0.0
ELEC TRAY_DETAIL A
1/500

						CONTRACTOR		CONTRACTOR dwg number 2558-0000-GEN-E-PCRO Plant cable routing layout	Prev. A	Project Code E2558	Project Name ALINVEST CZ			
										Document Title CASTING_+0.00_A			Scale	
										DESIGNED: ANSA	DRAWIN: SERO	APPROVED: ANSA	Format A1	
A	05/12/2025	INITIAL VERSION		ANSA	SERO	ANSA	CLIENT ALINVEST	CLIENT dwg number 2558-0000-GEN-E-PCRO Plant cable routing layout	Prev. A	DATE: 05/12/2025	DATE: 05/12/2025	DATE: 05/12/2025	Sheet A101	
Rev.	Date	Revisions description		Designed	Draw	Approved								