



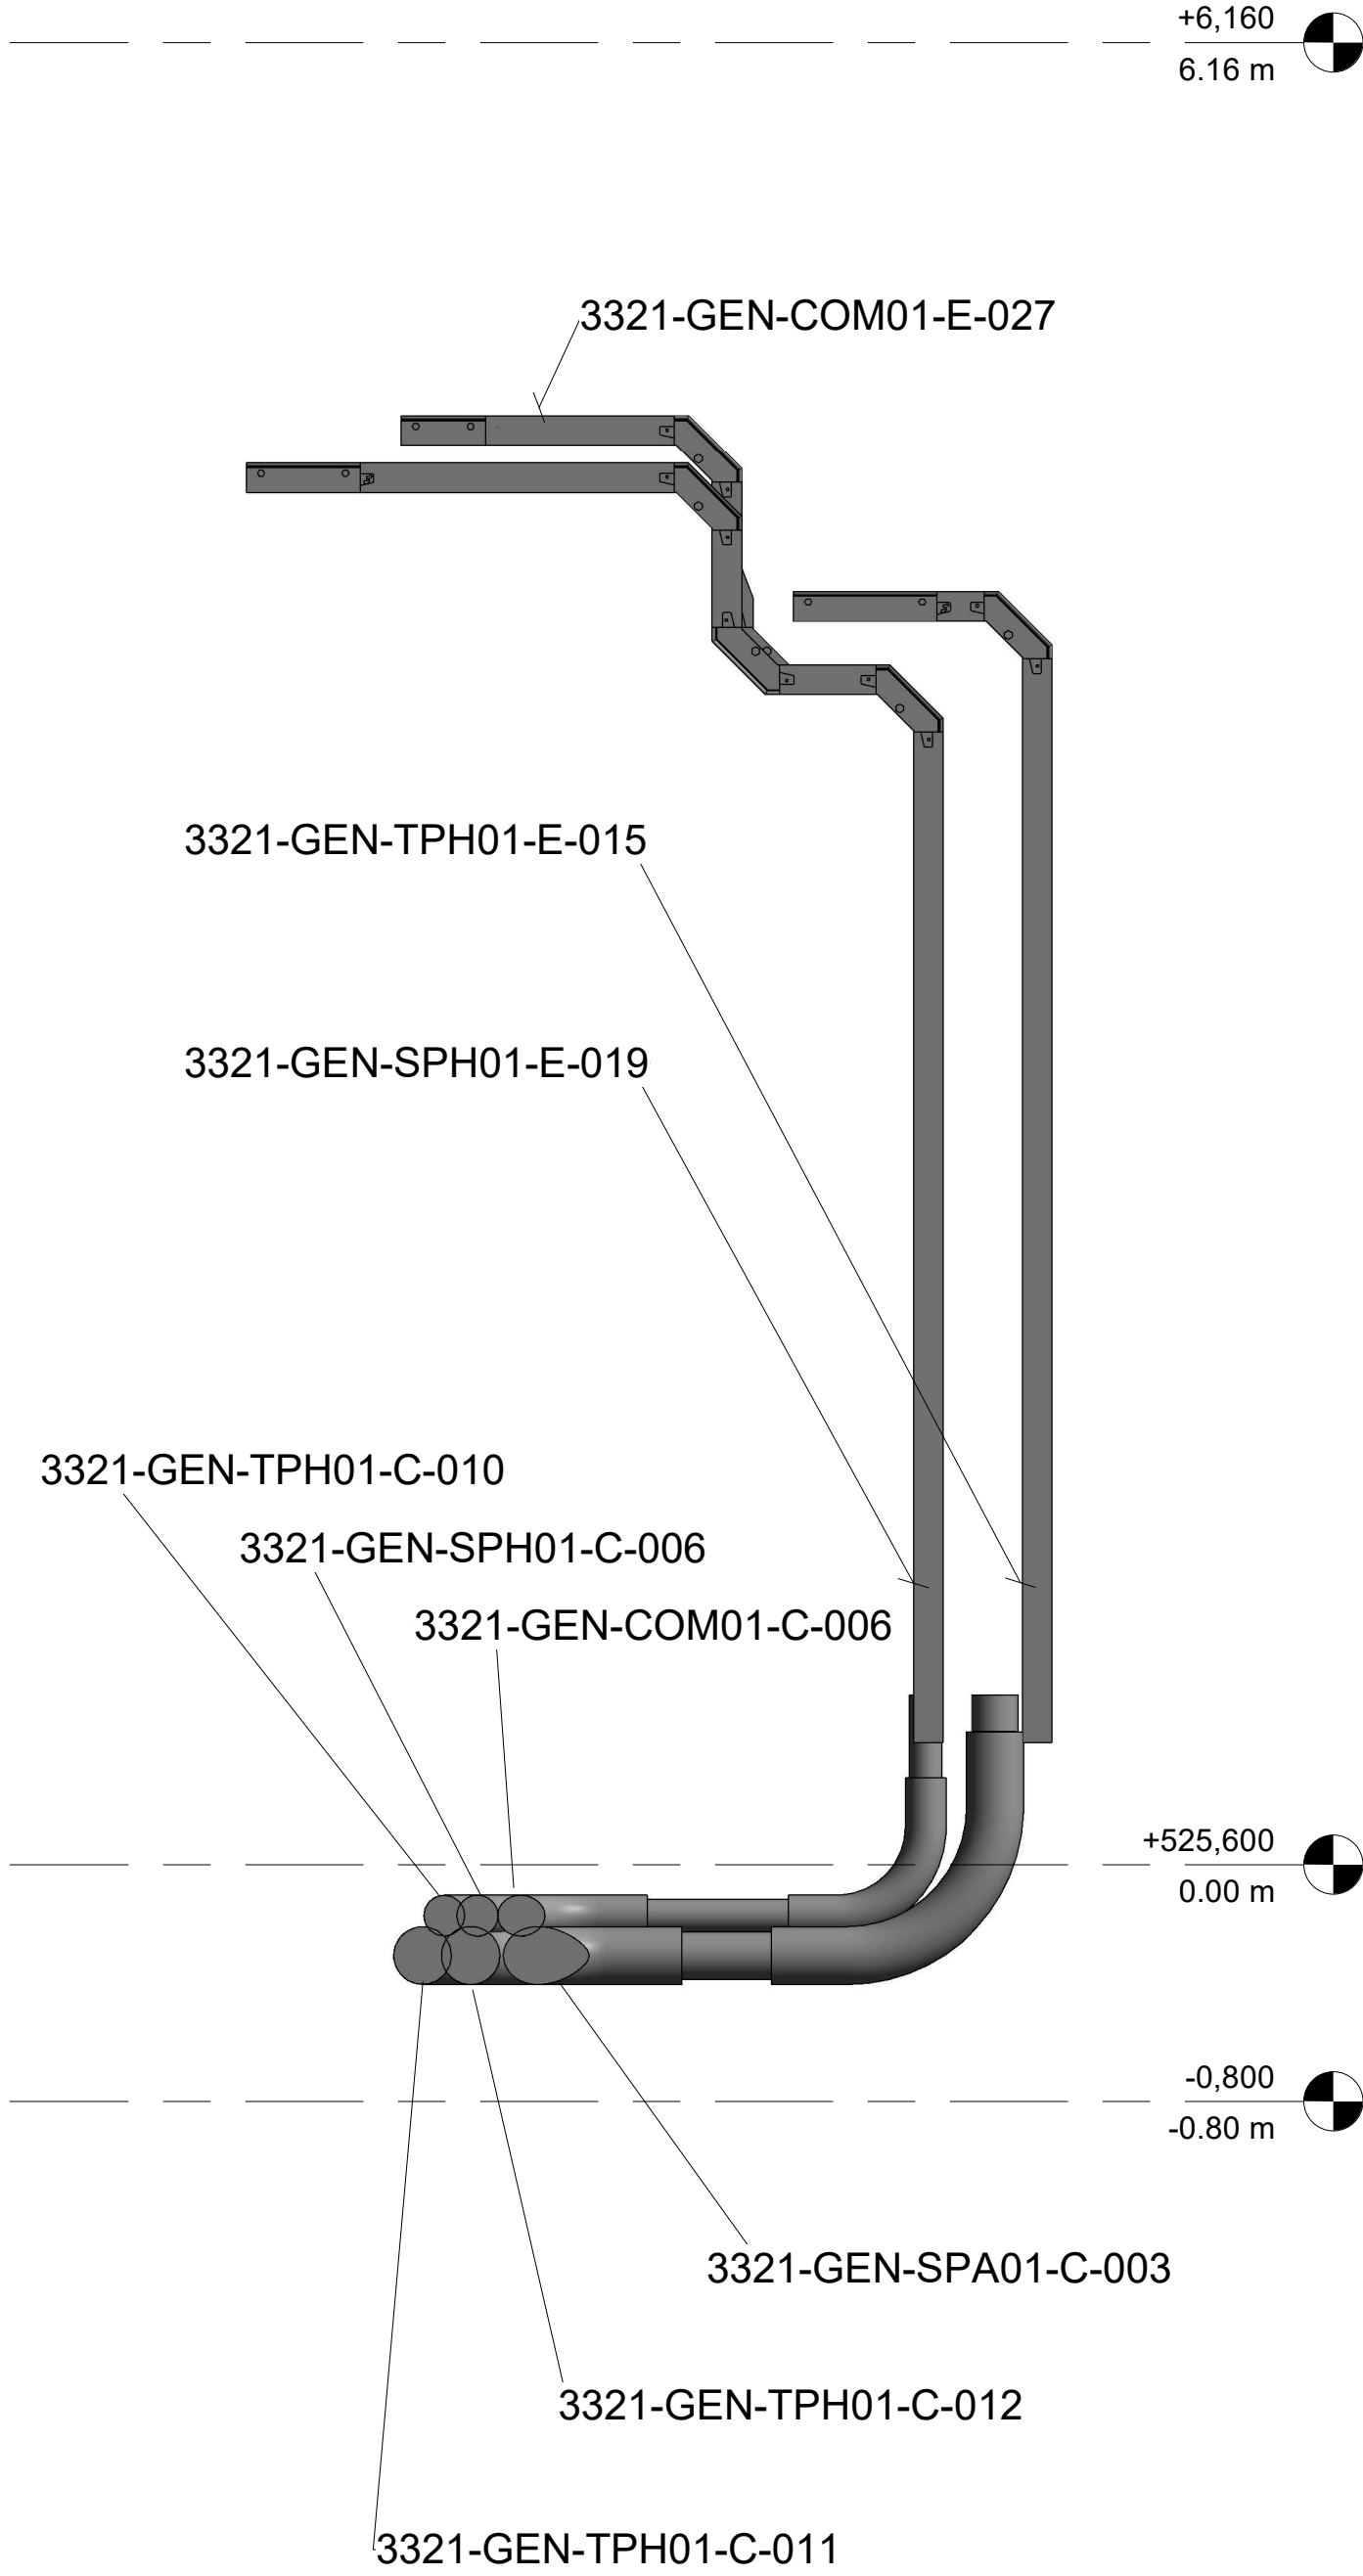

1 C19
1 : 25



2 C20
1 : 25

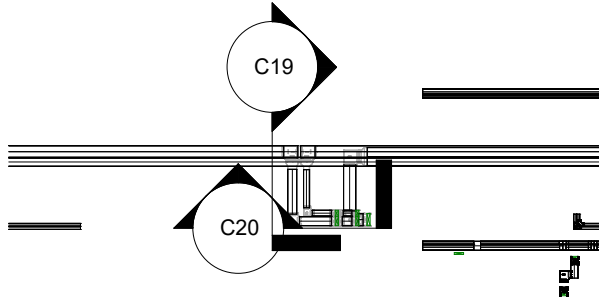

3 CASTING_SECTION
DETAIL 19-20
1 : 250

						CONTRACTOR		CONTRACTOR dwg number	Prev. A	Project Code E2558	Project Name ALINVEST CZ		
								2558-0000-GEN-E-PCRO Plant cable routing layout		Document Title CASTING_SECTION 19-20			Scale As indicated
A	05/12/2025	INITIAL VERSION	ANSA	SERO	ANSA	CLIENT	ALINVEST	CLIENT dwg number	Prev. A	DESIGNED: ANSA	DRAWIN: SERO	APPROVED: ANSA	Format A1
Rev.	Date	Revisions description	Designed	Draw	Approved			2558-0000-GEN-E-PCRO Plant cable routing layout		DATE: 05/12/2025	DATE: 05/12/2025	DATE: 05/12/2025	Sheet A126