


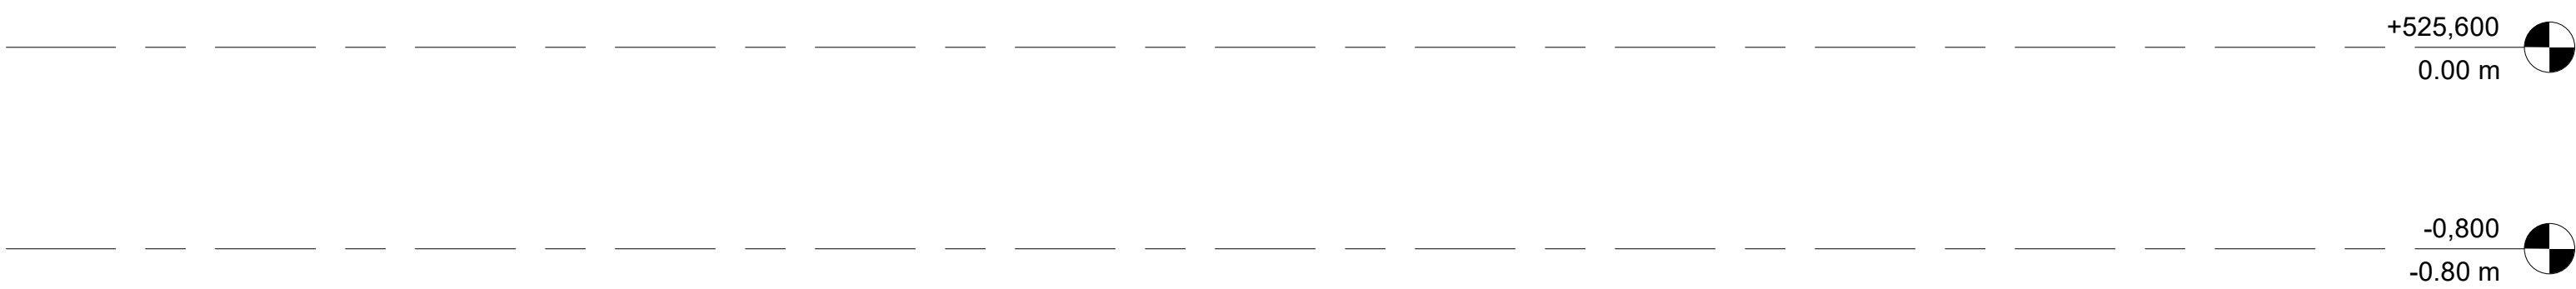

1 CASTING_SECTION
DETAIL 2-3
1 : 250



2 C2
1 : 25

3 C3
1 : 25

						CONTRACTOR		CONTRACTOR dwg number	Prev. A	Project Code	Project Name							
								2558-0000-GEN-E-PCRO Plant cable routing layout		Document Title	ALINVEST CZ							
										CASTING_SECTION 2-3			Scale		As indicated			
A	05/12/2025	INITIAL VERSION		ANSA	SERO	ANSA	CLIENT	CLIENT dwg number	Prev. A	DESIGNED:	ANSA	DRAWIN:	SERO	APPROVED:	ANSA	Format	A1	
Rev.	Date	Revisions description		Designed	Draw	Approved		2558-0000-GEN-E-PCRO Plant cable routing layout		DATE:	05/12/2025	DATE:	05/12/2025	DATE:	05/12/2025	Sheet	A120	