



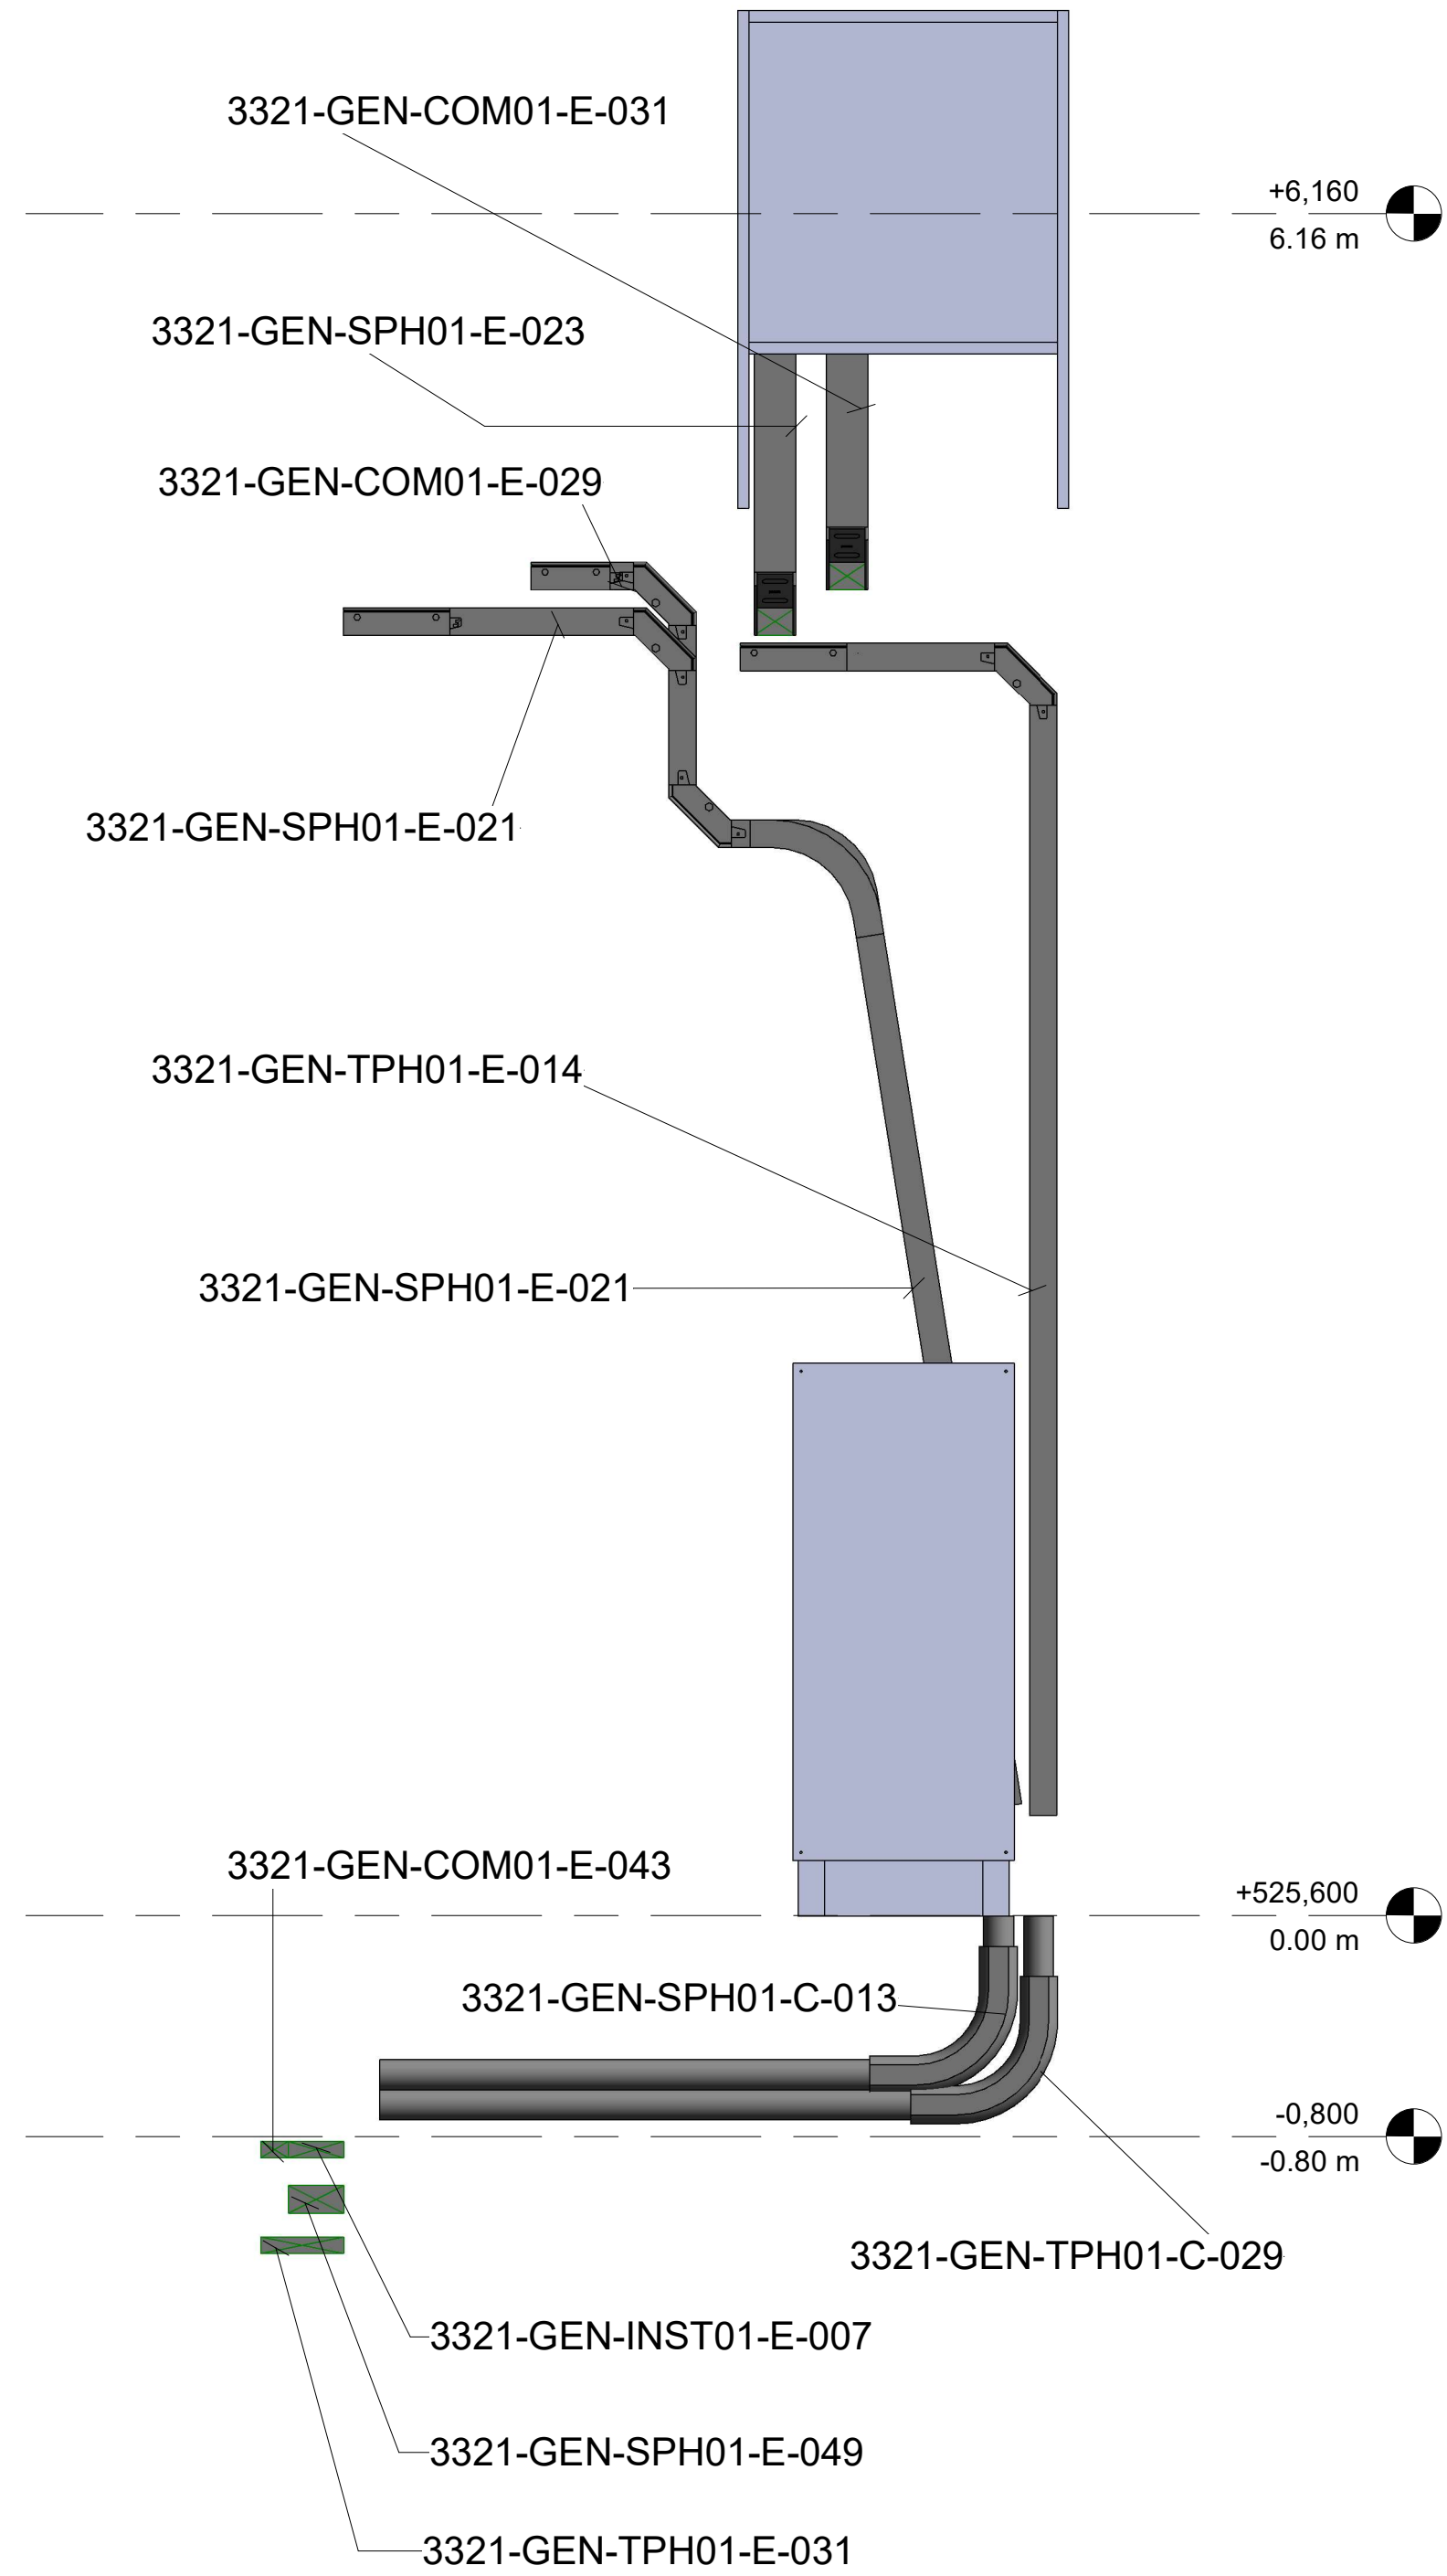


1 C21
1 : 25



2 C22
1 : 25

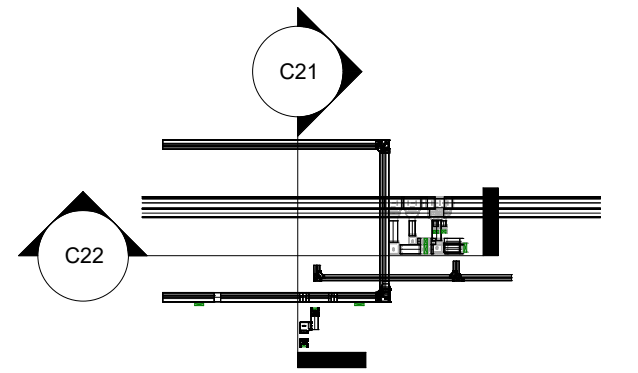

3 CASTING_SECTION
DETAIL 21-22
1 : 250

 						CONTRACTOR		CONTRACTOR dwg number	Prev. A	Project Code	Project Name						
								2558-0000-GEN-E-PCRO Plant cable routing layout		E2558	ALINVEST CZ						
										Document Title							
						CLIENT		CLIENT dwg number	Prev. A	CASTING_SECTION 21-22			Scale	As indicated			
A	05/12/2025	INITIAL VERSION		ANSA	SERO			ANSA		DESIGNED:	ANSA	DRAWIN:	SERO	APPROVED:	ANSA	Format	A1
Rev.	Date	Revisions description		Designed	Draw			Approved		DATE:	05/12/2025	DATE:	05/12/2025	DATE:	05/12/2025	Sheet	A127