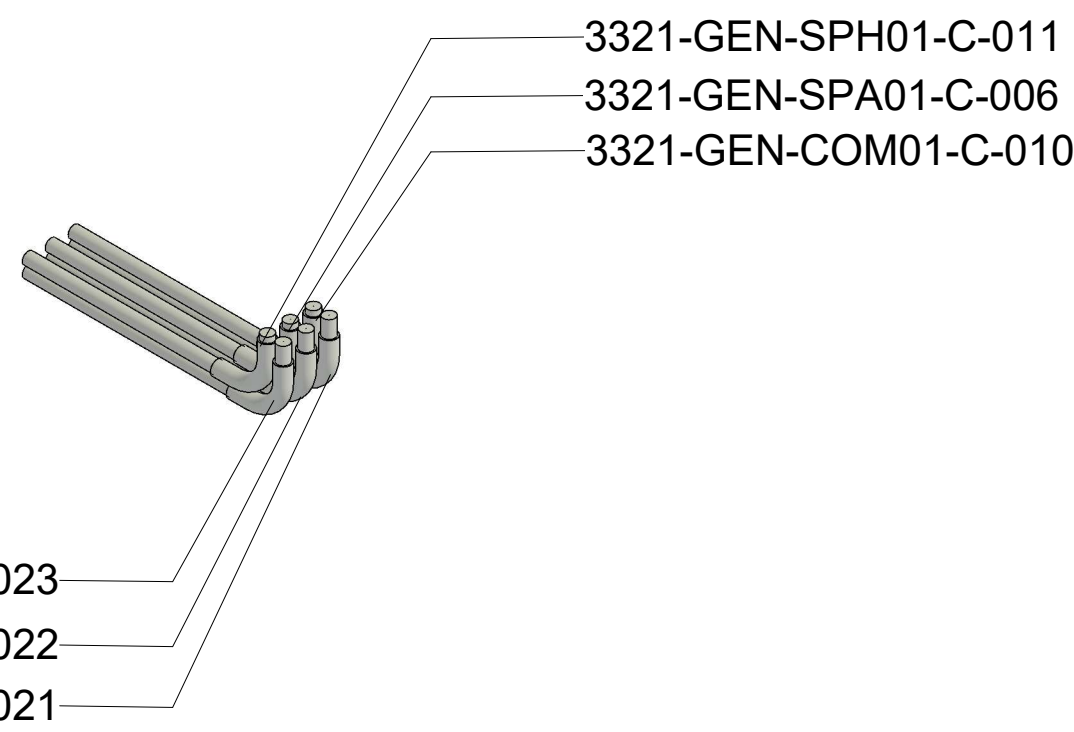
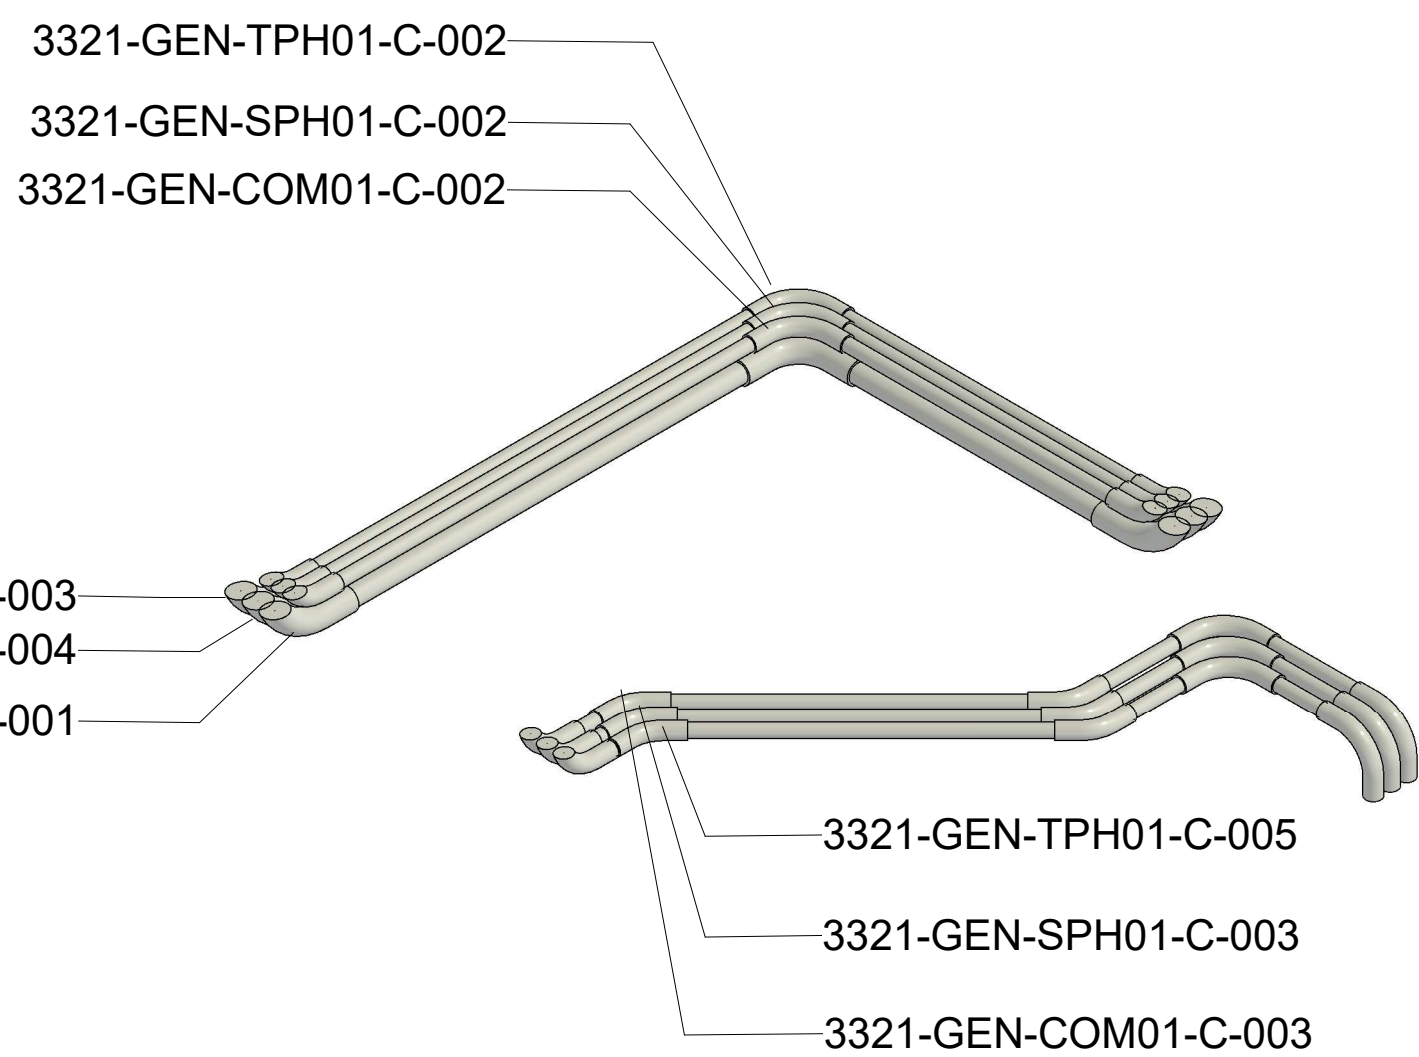

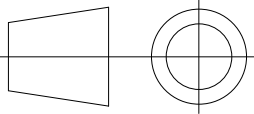


3D_SHT_CASTING -0.0
1 TUBE A 1/50

3D_SHT_CASTING -0.0
2 TUBE_DÉTAIL A+B 1/500



3D_SHT_CASTING -0.0
3 TUBE B 1/50

						CONTRACTOR		CONTRACTOR dwg number 2558-0000-GEN-E-PCRO Plant cable routing layout	Prev. A	Project Code E2558	Project Name ALINVEST CZ			
										Document Title CASTING_TUBE_A+B			Scale	
										DESIGNED: ANSA	DRAWIN: SERO	APPROVED: ANSA	Format A1	
A	05/12/2025	INITIAL VERSION	ANSA	SERO	ANSA	CLIENT	ALINVEST	CLIENT dwg number 2558-0000-GEN-E-PCRO Plant cable routing layout	Prev. A	DATE: 05/12/2025	DATE: 05/12/2025	DATE: 05/12/2025	Sheet A113	
Rev.	Date	Revisions description	Designed	Draw	Approved									