


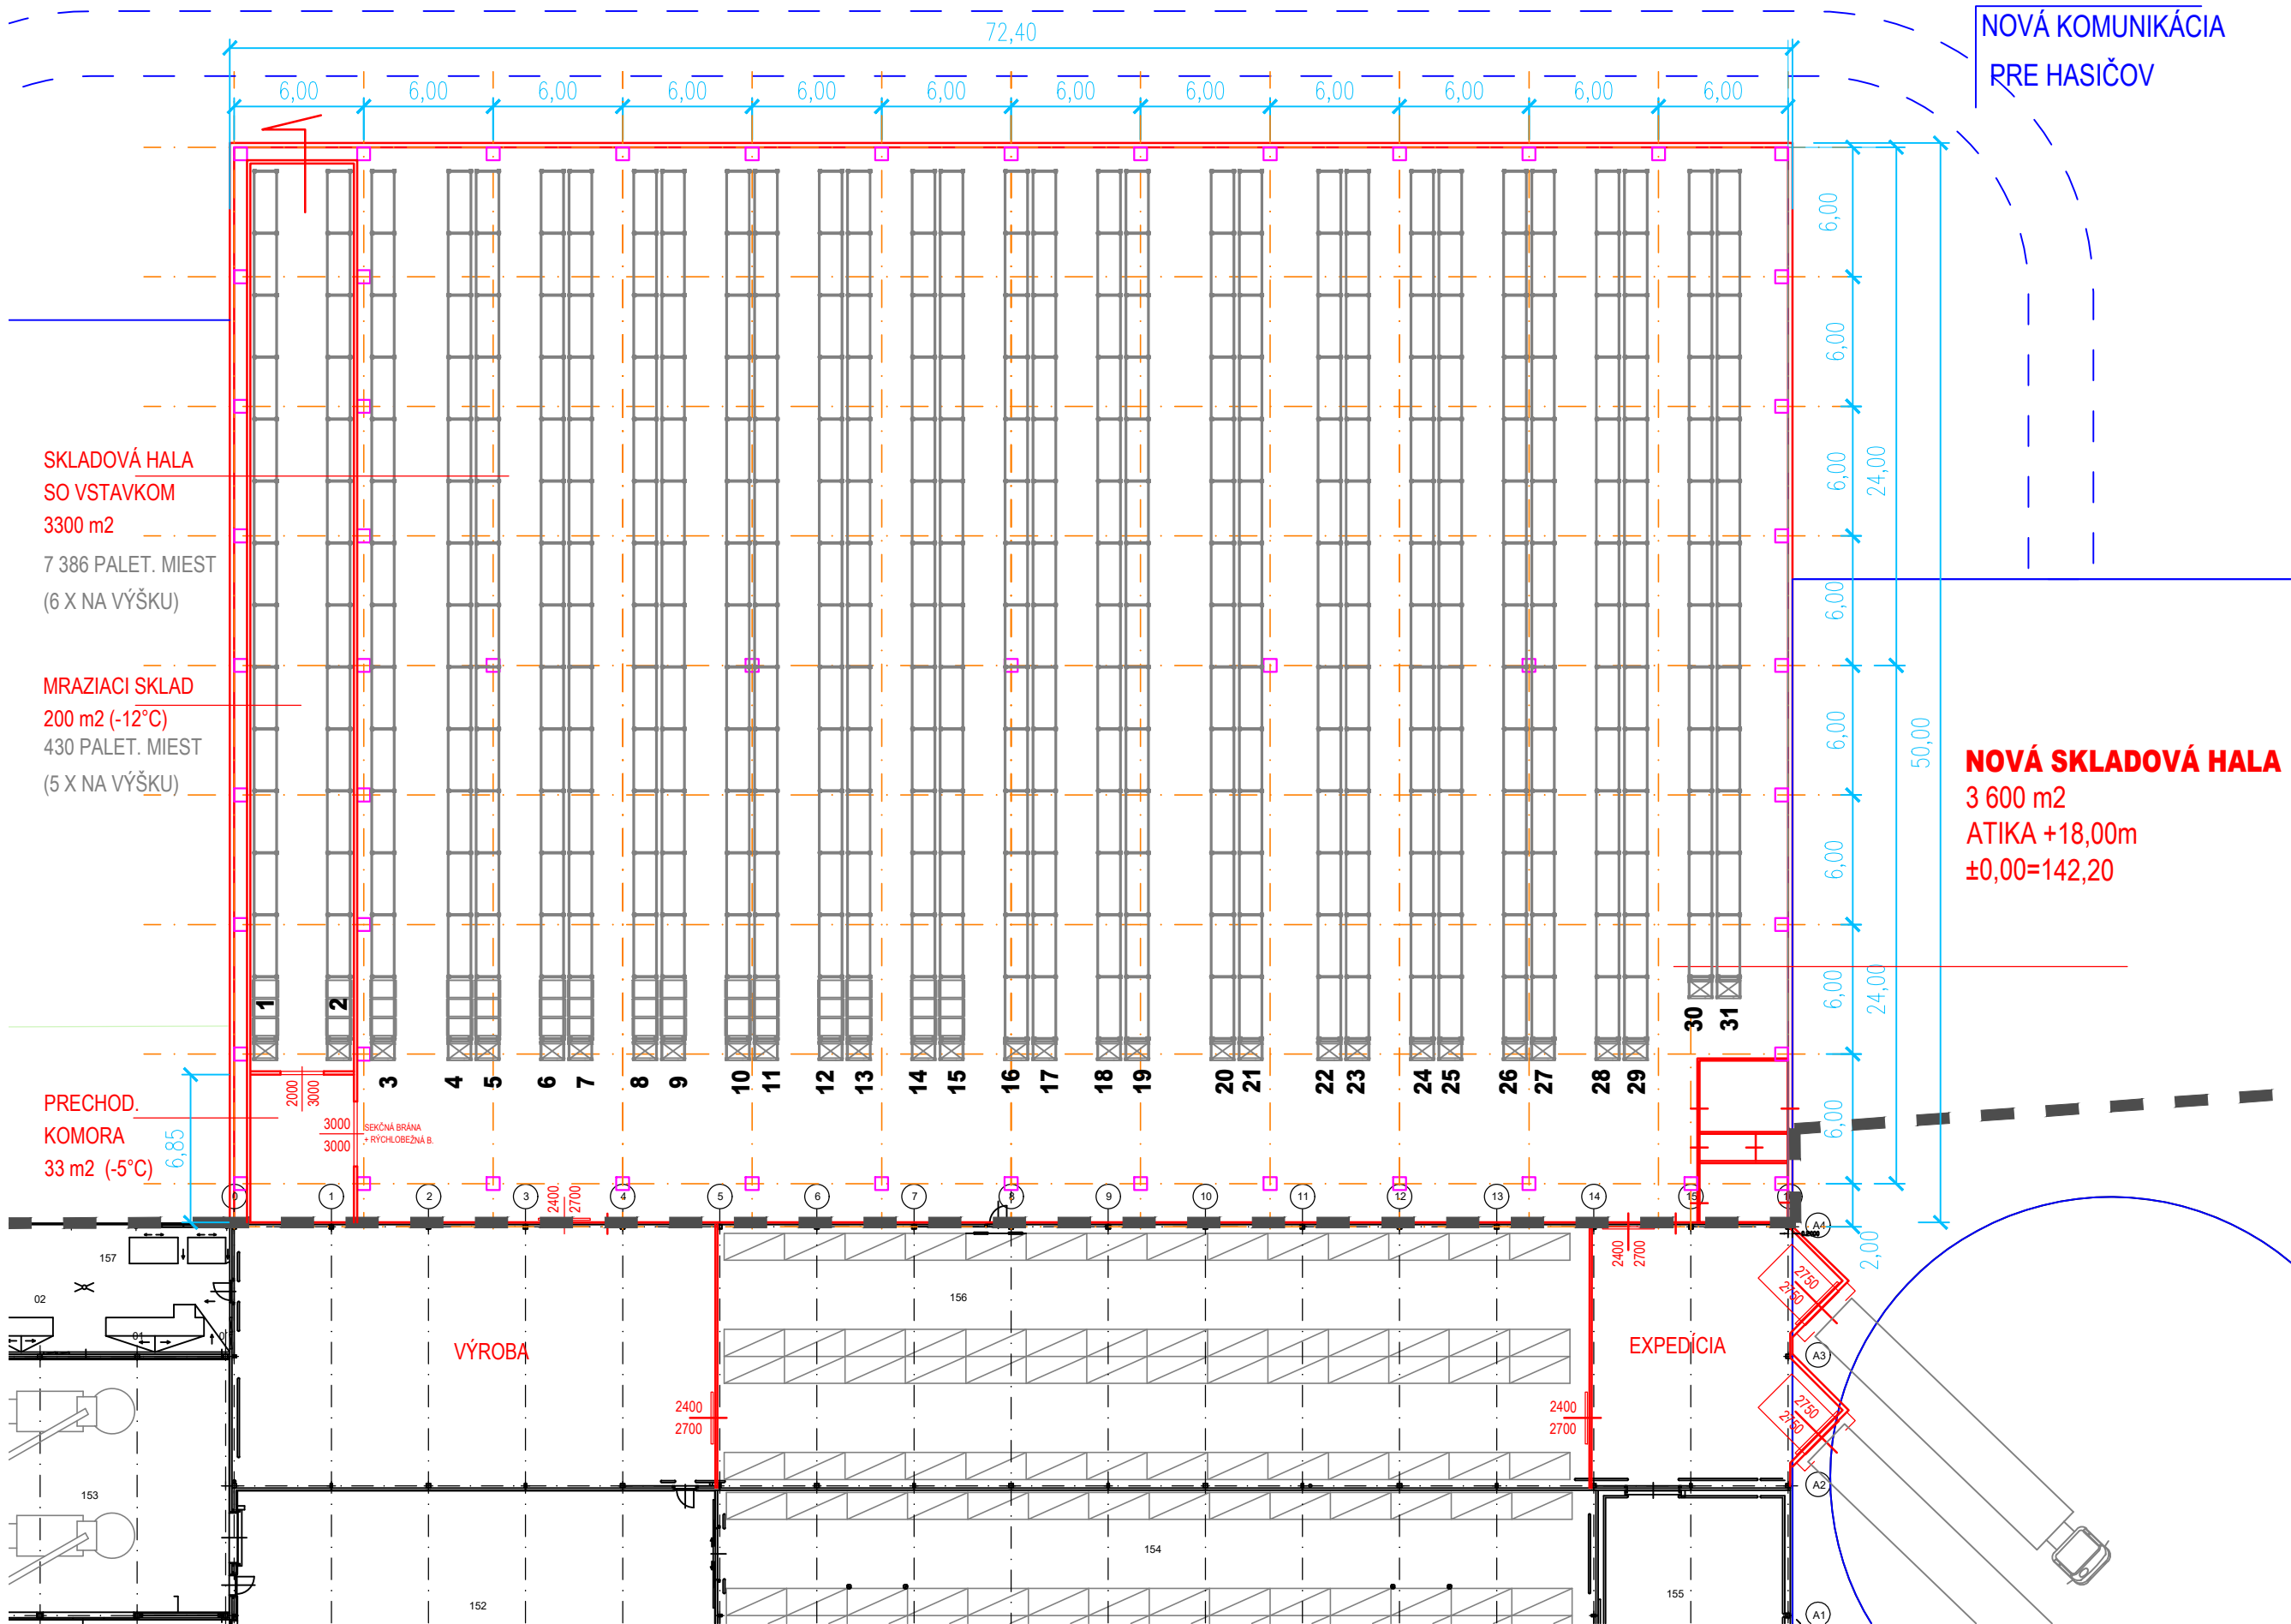

NAME AND LOCATION OF THE CONSTRUCTION

PRODUCTION PLANT
FRUTREE, HLOHOVEC

INVESTOR:

Frutree, spol. s r.o.,
Priemyselná 1128/2
920 01 Hlohovec

LEVEL:

ARCHITECTURAL STUDY

DATE:

21/04/2026

FORMATS:


2xA4

SCALE:

1:300

DRAWING CONTENTS:

FLOOR PLAN
ALT. C1

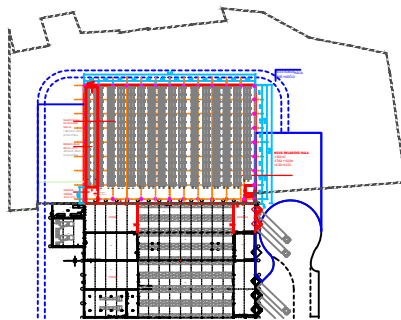

DESIGNED BY

REDE-PROJECT s.r.o.,
Kopřivnická 9/G,
841 02 BRATISLAVA