




POZDĚŽNY REZ  
M 1 : 50

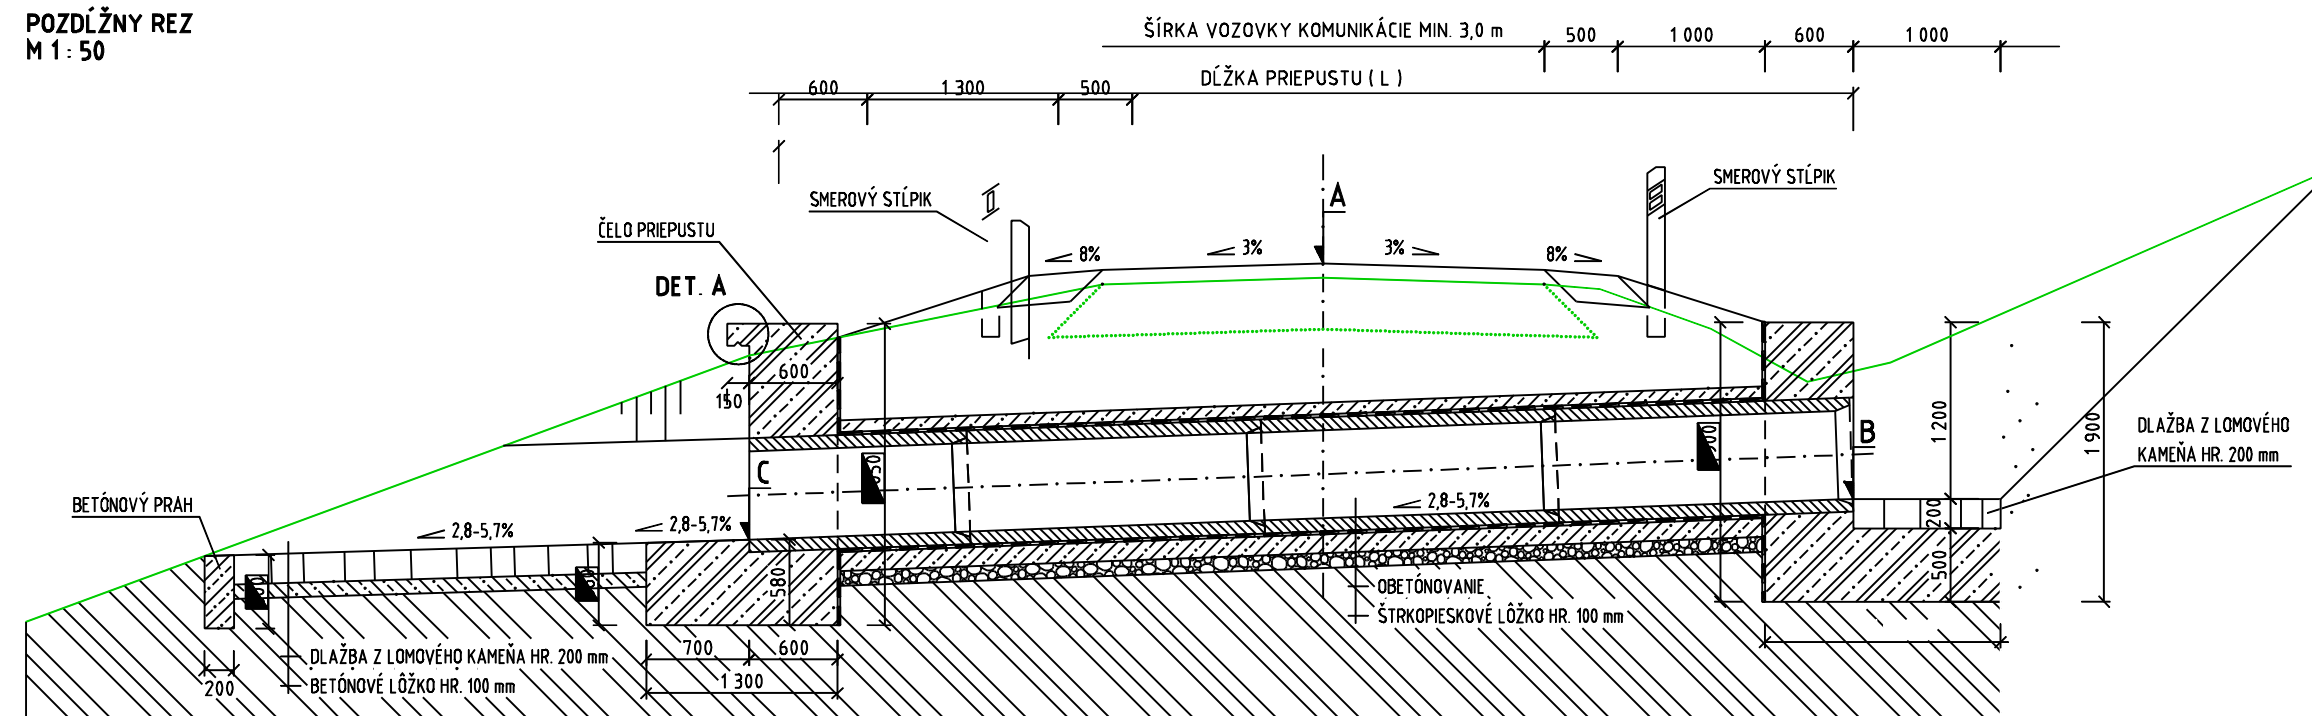


**PÔDORYS**  
**M 1 : 50**

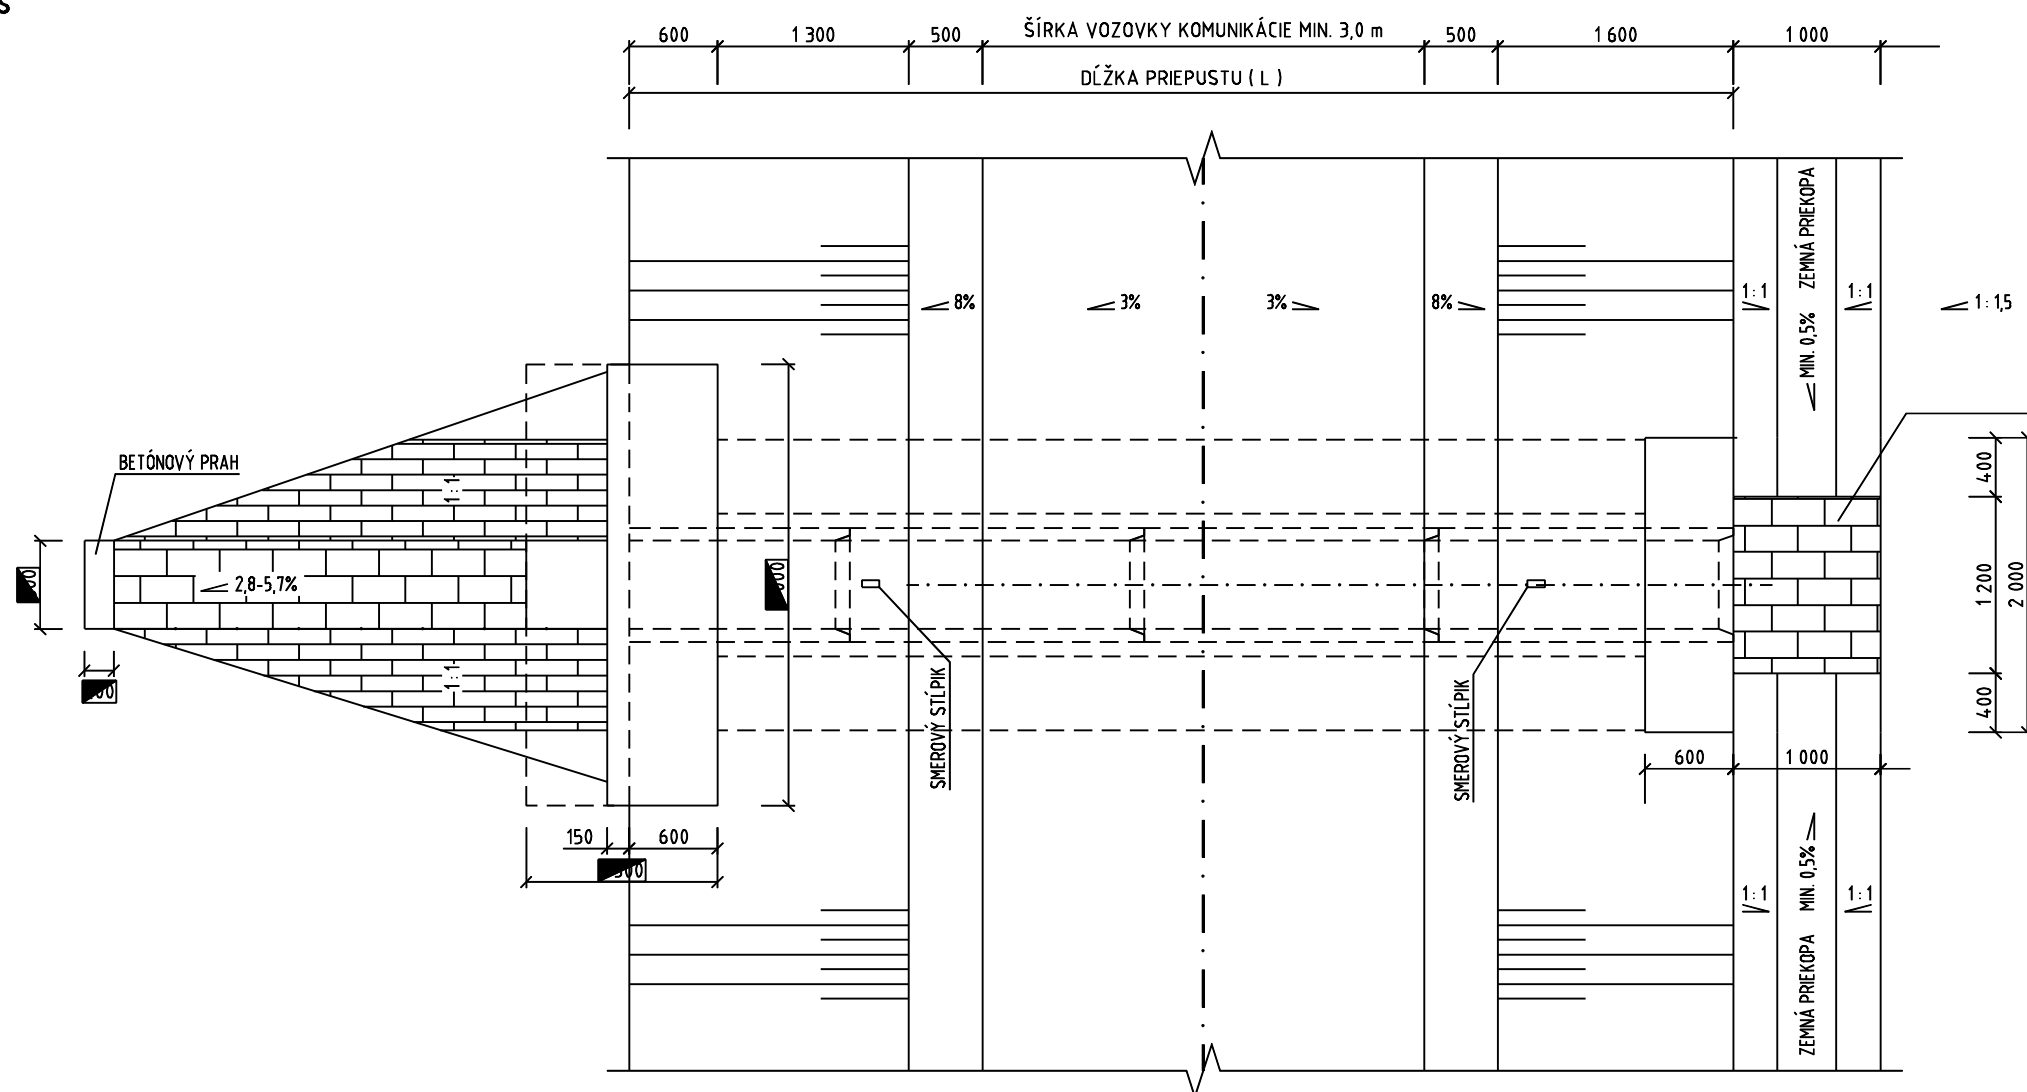


POHĽAD NA ČELO RÚROVÉHO PRIEPUSTU  
M 1 : 50

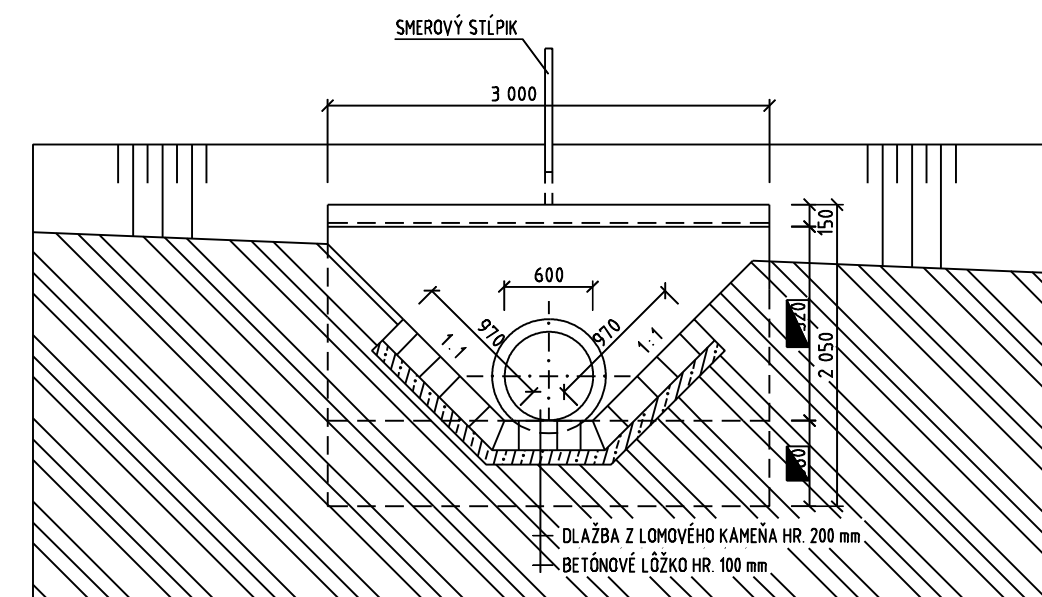

REZ ULOŽENIA RÚRY  
M 1 : 50

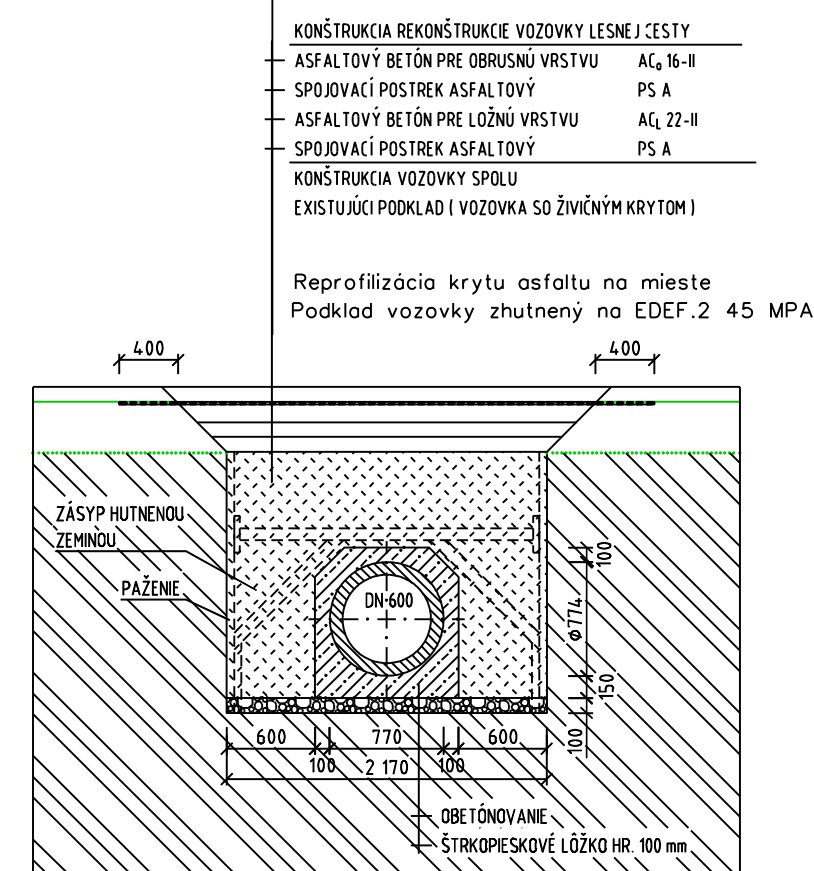


DET. A  
M 1 : 10

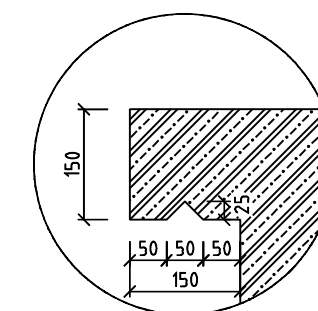

Staničenie	Nový priepust	Obidve čelá	Čelo na vtoku
0,444 00	-	1	-
1,575 00	-	1	-
1,630 00	-	1	-
1,909 00	-	1	-
2,180 00	-	1	-
2,278 00	-	1	-
2,380 00	-	-	1
2,435 00	-	-	1
2,530 00	-	1	-
2,709 00	-	1	-
2,982 00	1	-	1
3,204 00	-	1	-
4,117 00	-	-	1
4,288 00	-	1	-
4,446 00	1	-	1
4,514 00	1	-	1

**POZNÁMKA :**  
Súradnicový systém: JTSK, Výškový systém: Bpv

ZODP. PROJ.:		KRESLIL:	
Ing. Belic <i>Belic</i>	Ing. Július Belic	Ing. Július Belic	
INVESTOR:			
Lesy SR, š.p. Odštepny závod Levice			Poľná 102, 974 05 Banská Bystrica
AKCIA:			DSP + DRS
Lesná cesta Potočky, rekonštrukcia - aktualizácia projektu			ZÁK. ČÍSLO: 01/2022
KÚ:	Olováry		MIERKA: 1:50
OBSAH:			DÁTUM: 05/2022
Rúrové priepusty			POČET A4: 4
			ČÍSLO PRÍLOHY
			9
			ČÍSLO KÓPIE