

Figure 10 shows the reinforcement details for the roof slab, including the main reinforcement (1) and distribution reinforcement (2) for the slab, and the reinforcement for the edge beams (3, 4, 5, 6, 7, 8, 9). The diagrams illustrate the cross-sections of the slab and the reinforcement layout for different parts of the roof.

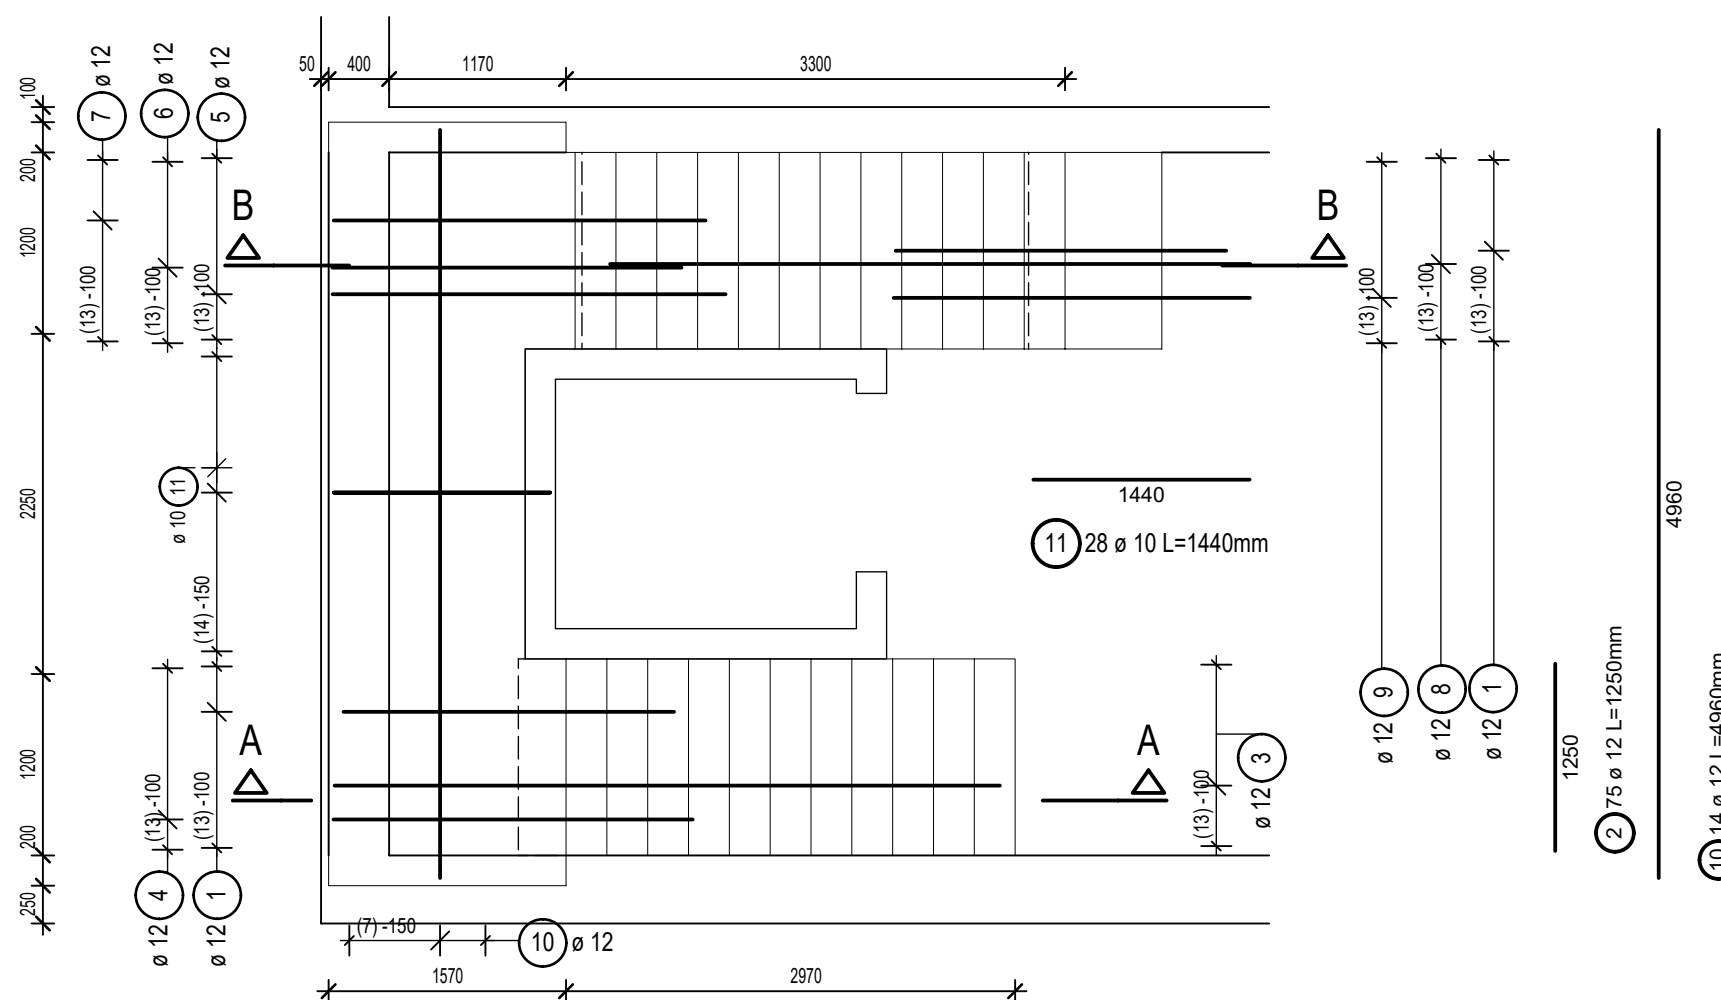



Figure 10.10 shows the reinforcement details for a staircase. The plan view at the top illustrates the staircase layout with reinforcement bars (1, 2, 3, 4) and dimensions. Below the plan view are three detailed reinforcement sections:

- Section (4):** Reinforcement for the upper flight, showing a horizontal section of 1390 mm and a sloped section of 1200 mm. The total length is 2590 mm.
- Section (5):** Reinforcement for the lower flight, showing a horizontal section of 1780 mm and a sloped section of 1000 mm. The total length is 2780 mm.
- Section (3):** Reinforcement for the landing, showing a horizontal section of 1100 mm and a sloped section of 3980 mm. The total length is 5080 mm.

Pol.	Ks	Ø	Jednotl. dĺžka	Celková dĺžka	Hmotnosť
		[mm]	[m]	[m]	[kg]
1	26	12	2.40	62.40	55.41
2	75	12	1.25	93.75	83.25
3	13	12	5.08	66.04	58.64
4	13	12	2.59	33.67	29.90
5	13	12	2.78	36.14	32.09
6	13	12	2.49	32.37	28.74
7	13	12	2.64	34.32	30.48
8	13	12	4.86	63.18	56.10
9	13	12	2.52	32.76	29.09
10	14	12	4.96	69.44	61.66
11	28	10	1.44	40.32	24.88

Oceľ : 10 505(R)
Betón : C20/25
krytie výstuže 25mm

STUPEŇ DOKUMENTÁCIE :		PSP / PROJEKT PRE STAVEBNÉ POVOLENIE /		DÁTUM:		01 / 2022	
PROFESIA :		STATIKA		SPRACOVATEĽ :		SAURUS spol. s r.o., HLAVNÁ 847/45, 059 21 SVIT, 0903432 116, EMAIL: SAURUS@TECHSOFT.SK	
VYPRACOVAL:		Miroslav Janov					
NÁZOV STAVBY :		Zníženie energetickej náročnosti a zvýšenie efektívnosti vo výrobe ovocných produktov					
STAVEBNÝ OBJEKT :		SO 01 Objekt skladu výrobkov					
MIESTO STAVBY :		Prešovská 8, STARÁ LUBOVŇA					
INVESTOR		GAS Familia, s.r.o. Stará Ľubovňa					
VÝKRES :				MIERA: 1:50 ČÍSLO VÝKRESU 1np-10			
Výkres výstueže schodiska Sch1				REV.			