




Pik = 0+000,00
Skala 1:100/100

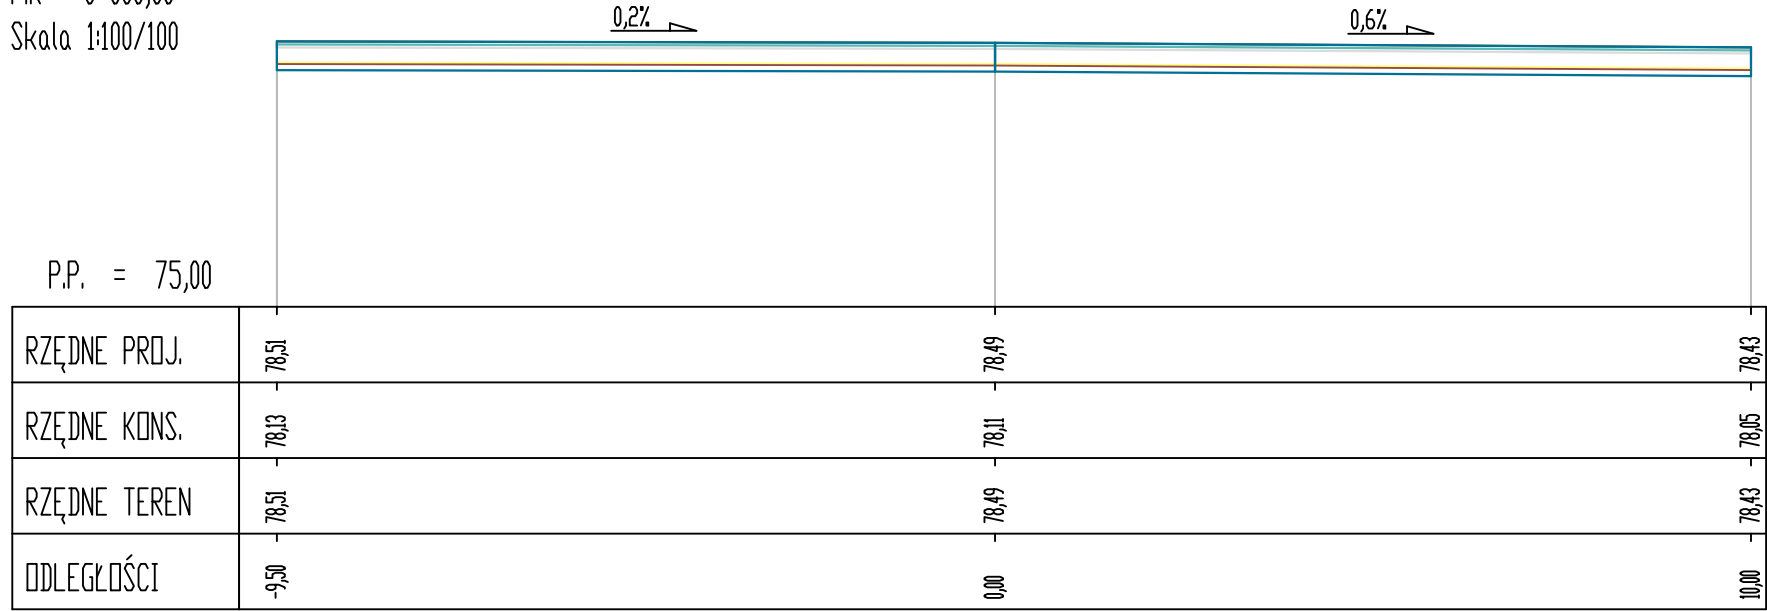


Pik = 0+025,00
Skala 1:100/100

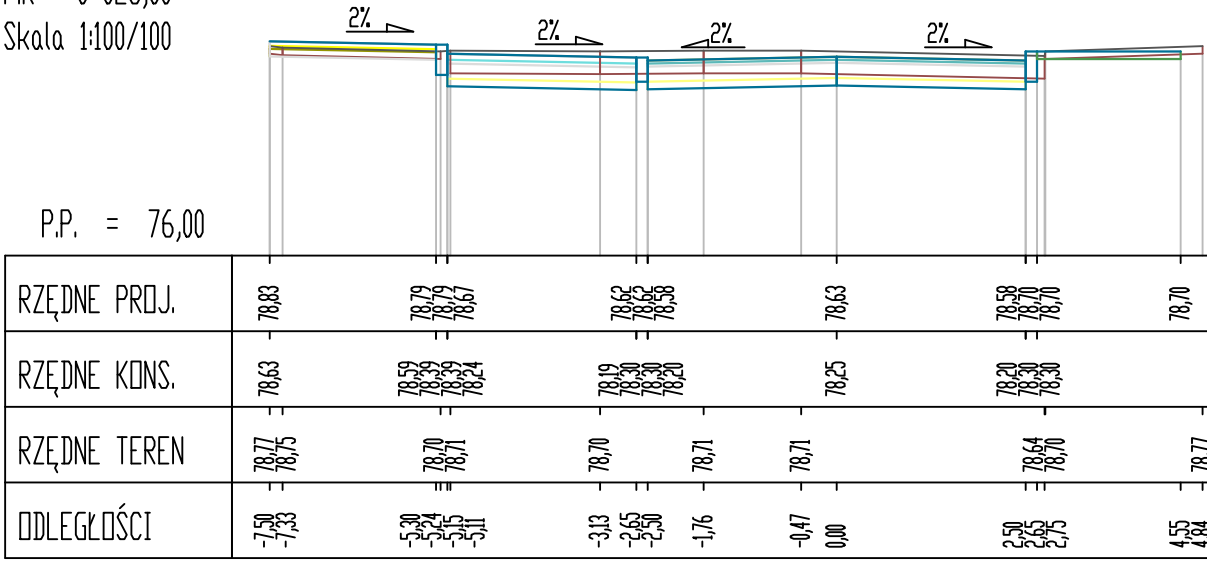


Pik = 0+100,00
Skala 1:100/100

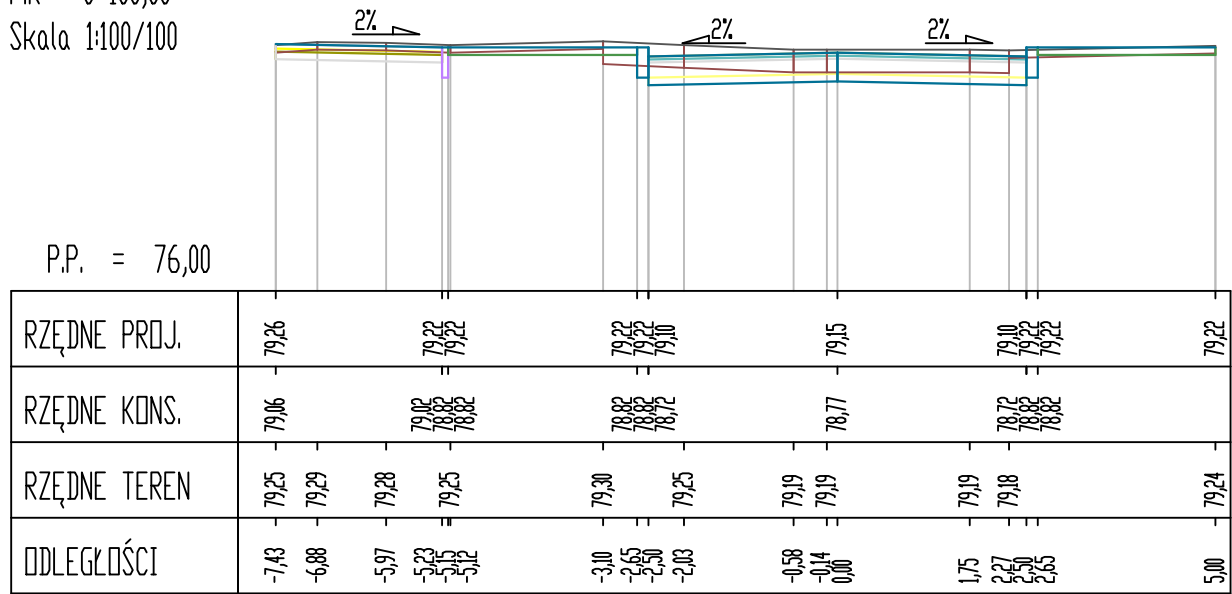


Pik = 0+170,00
Skala 1:100/100

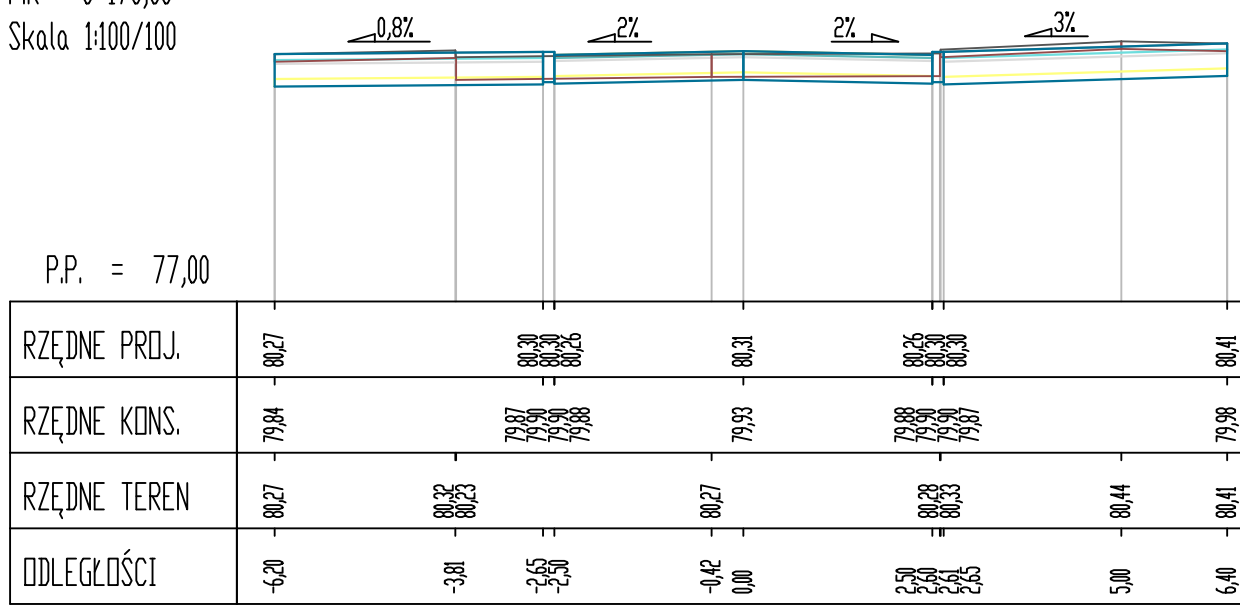


Pik = 0+007,50
Skala 1:100/100

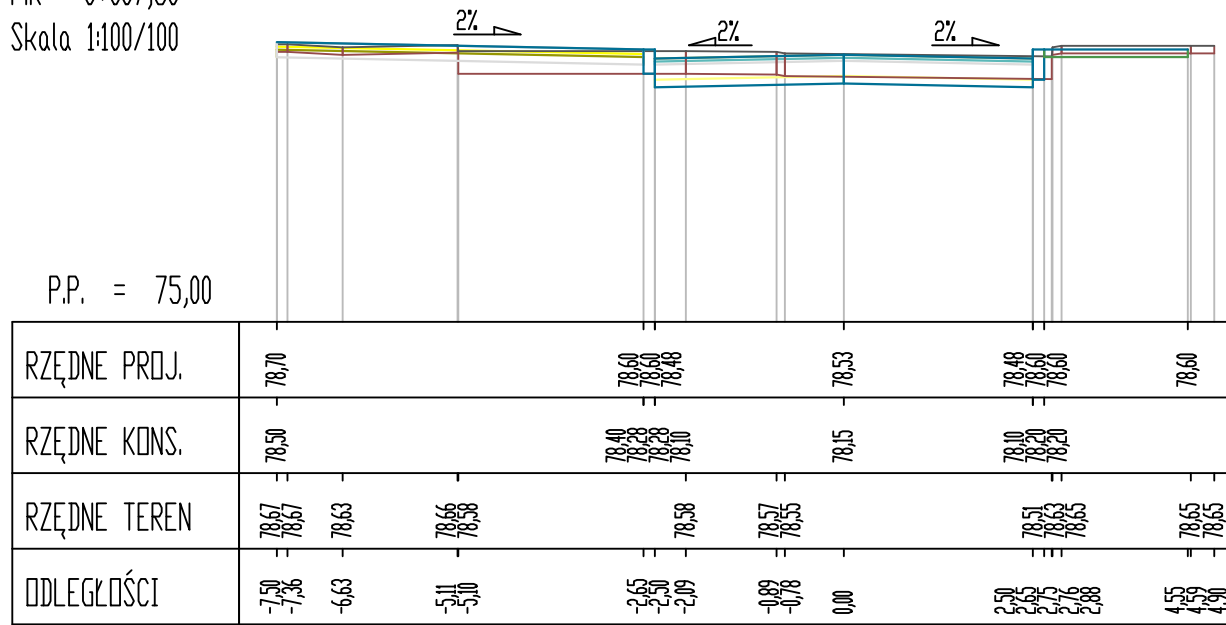


Pik = 0+050,00
Skala 1:100/100

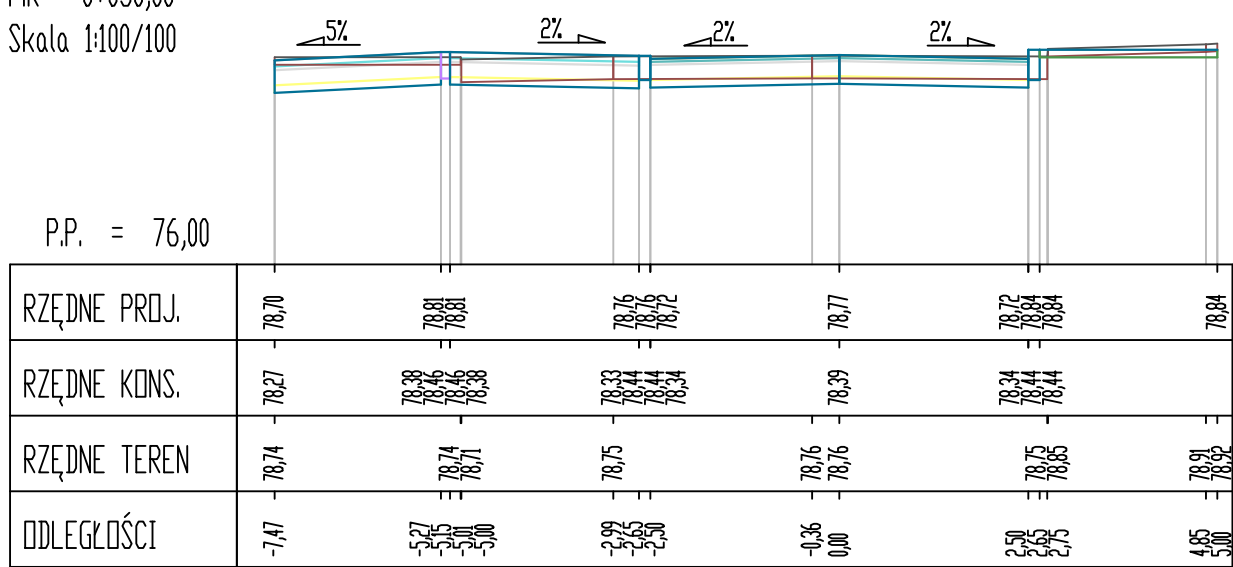


Pik = 0+125,00
Skala 1:100/100

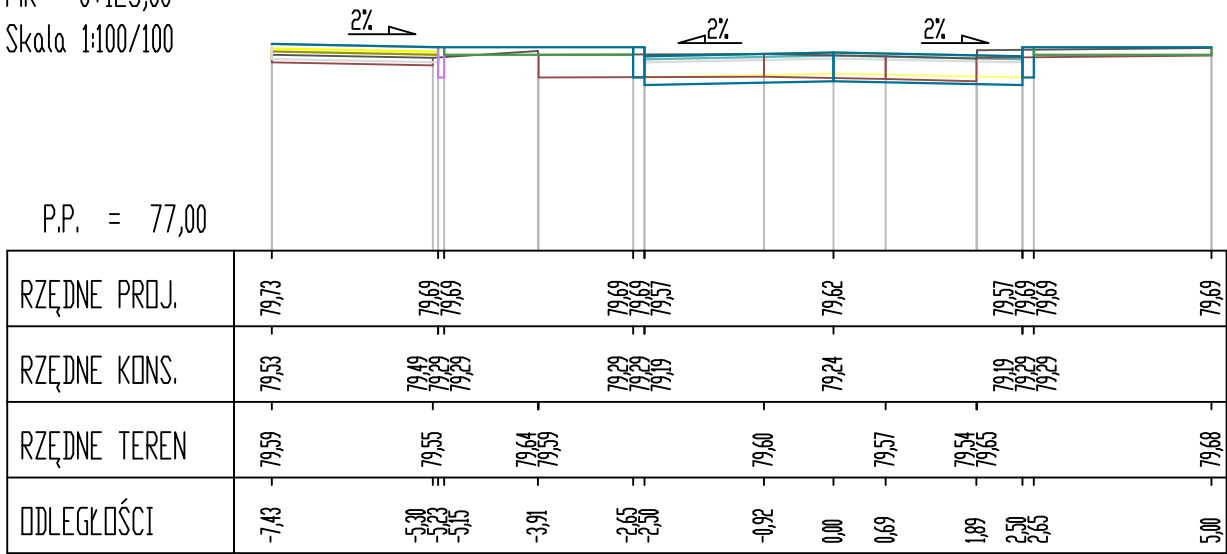


Pik = 0+184,57
Skala 1:100/100

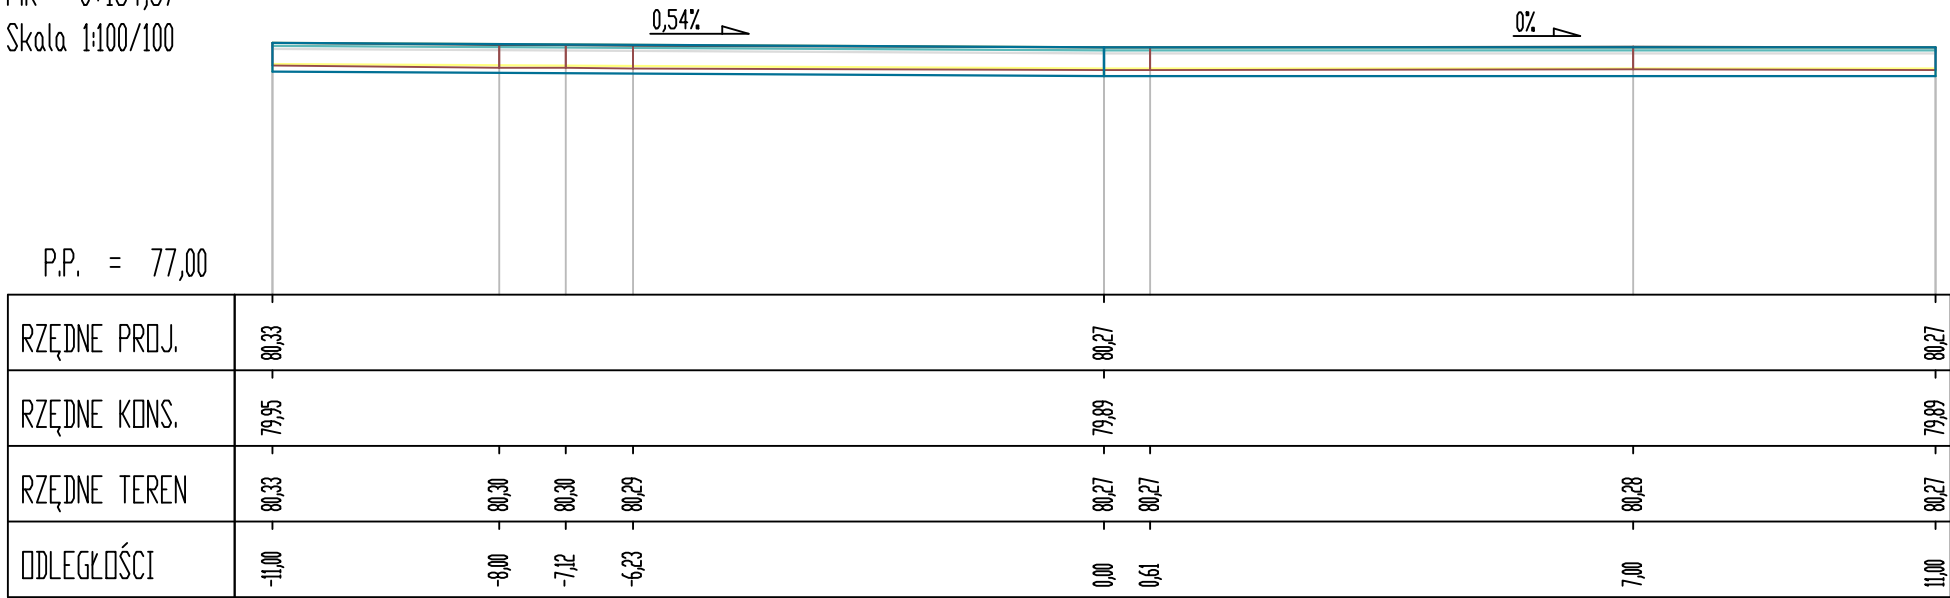


Pik = 0+010,00
Skala 1:100/100

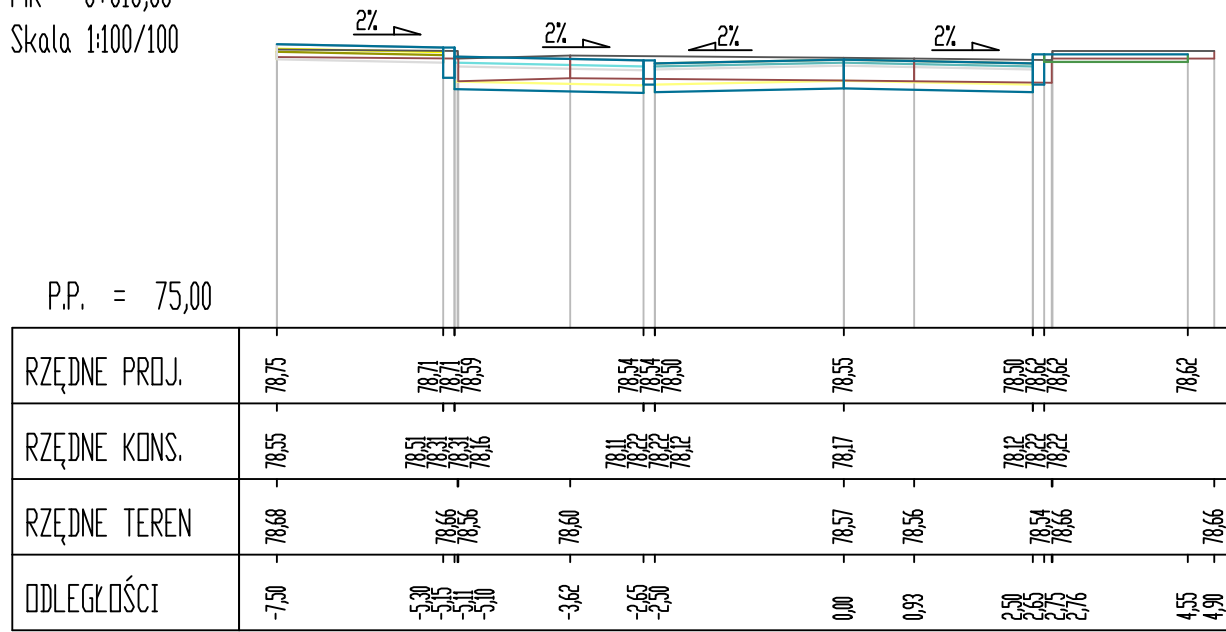

Pik = 0+075,00
Skala 1:100/100

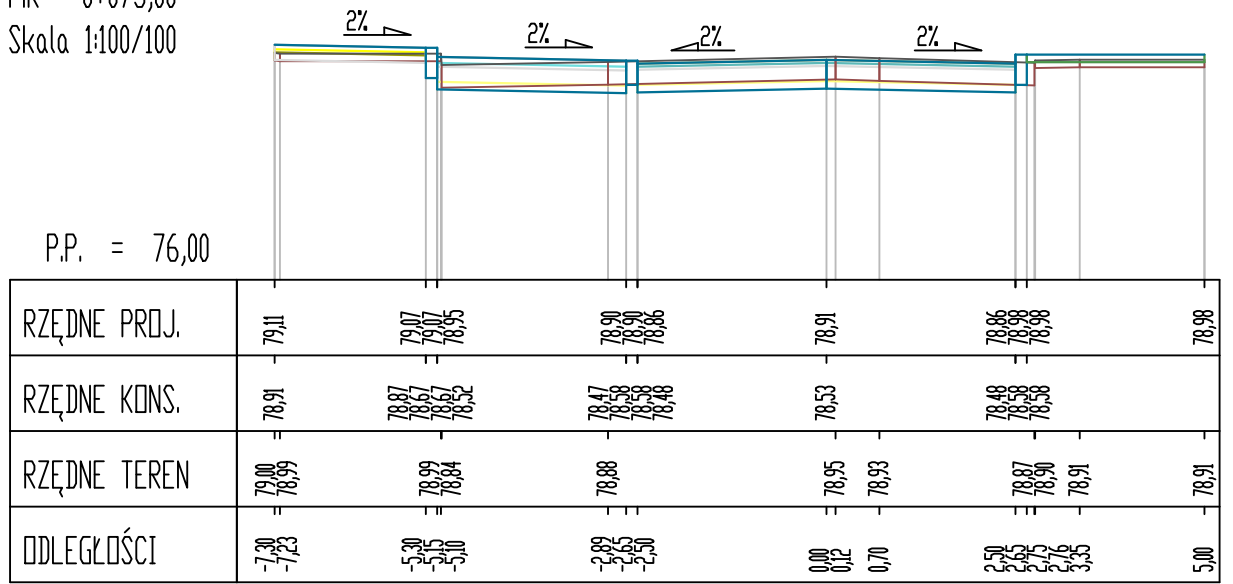

Pik = 0+150,00
Skala 1:100/100

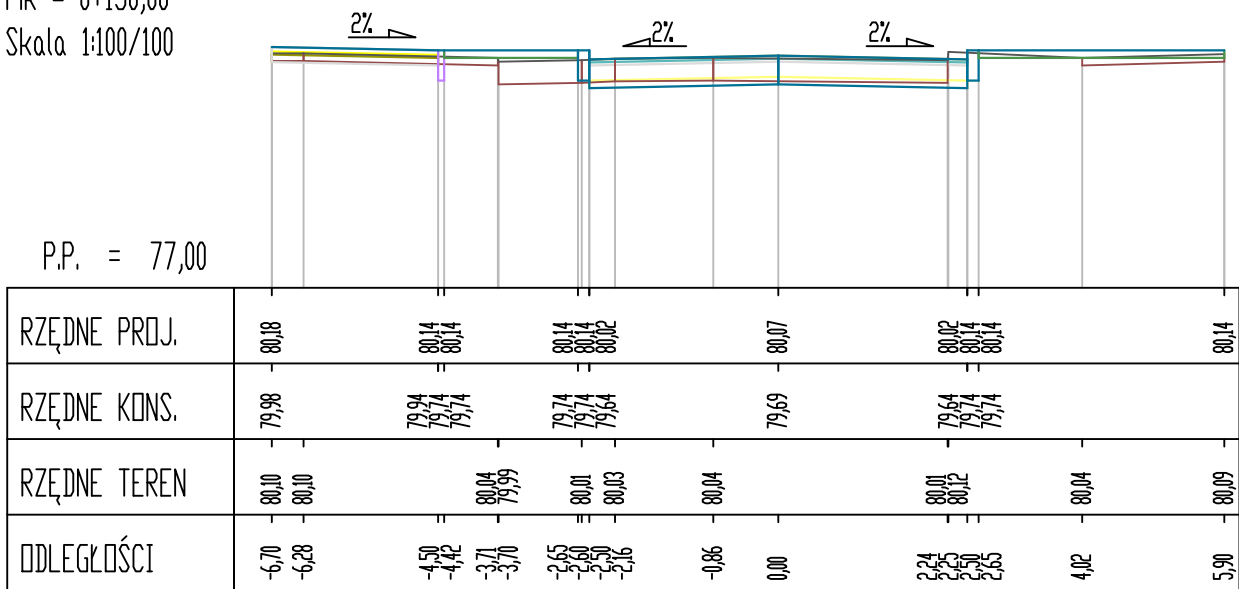

Inwestor : Gmina Łabiszyn ul. Plac 1000 lecia 1 89-210 Łabiszyn		Biuro Projektowo Techniczne "FRT" Sławomir Witek ul. B. Prusa 34, 88-300 Mogilno tel. 888 816 853				
Objekt :	Modernizacja ulicy Polnej w Łabiszynie					
Treść rysunku :	PRZEKROJE POPRZECZNE - UL. POLNA					
Autor projektu:	mgr inż. Sławomir Witek upr. bud. nr KUP/0047/PBD/17 do projektowania bez ograniczeń w specjalności drogowej					
Data :	Faza :	Skala :	Branża :	Rys. nr:		
kwiecień, 2023	P. B.-W.	1:100	drogowa	6.1		