



Pôdorys vyhybne M= 1:125

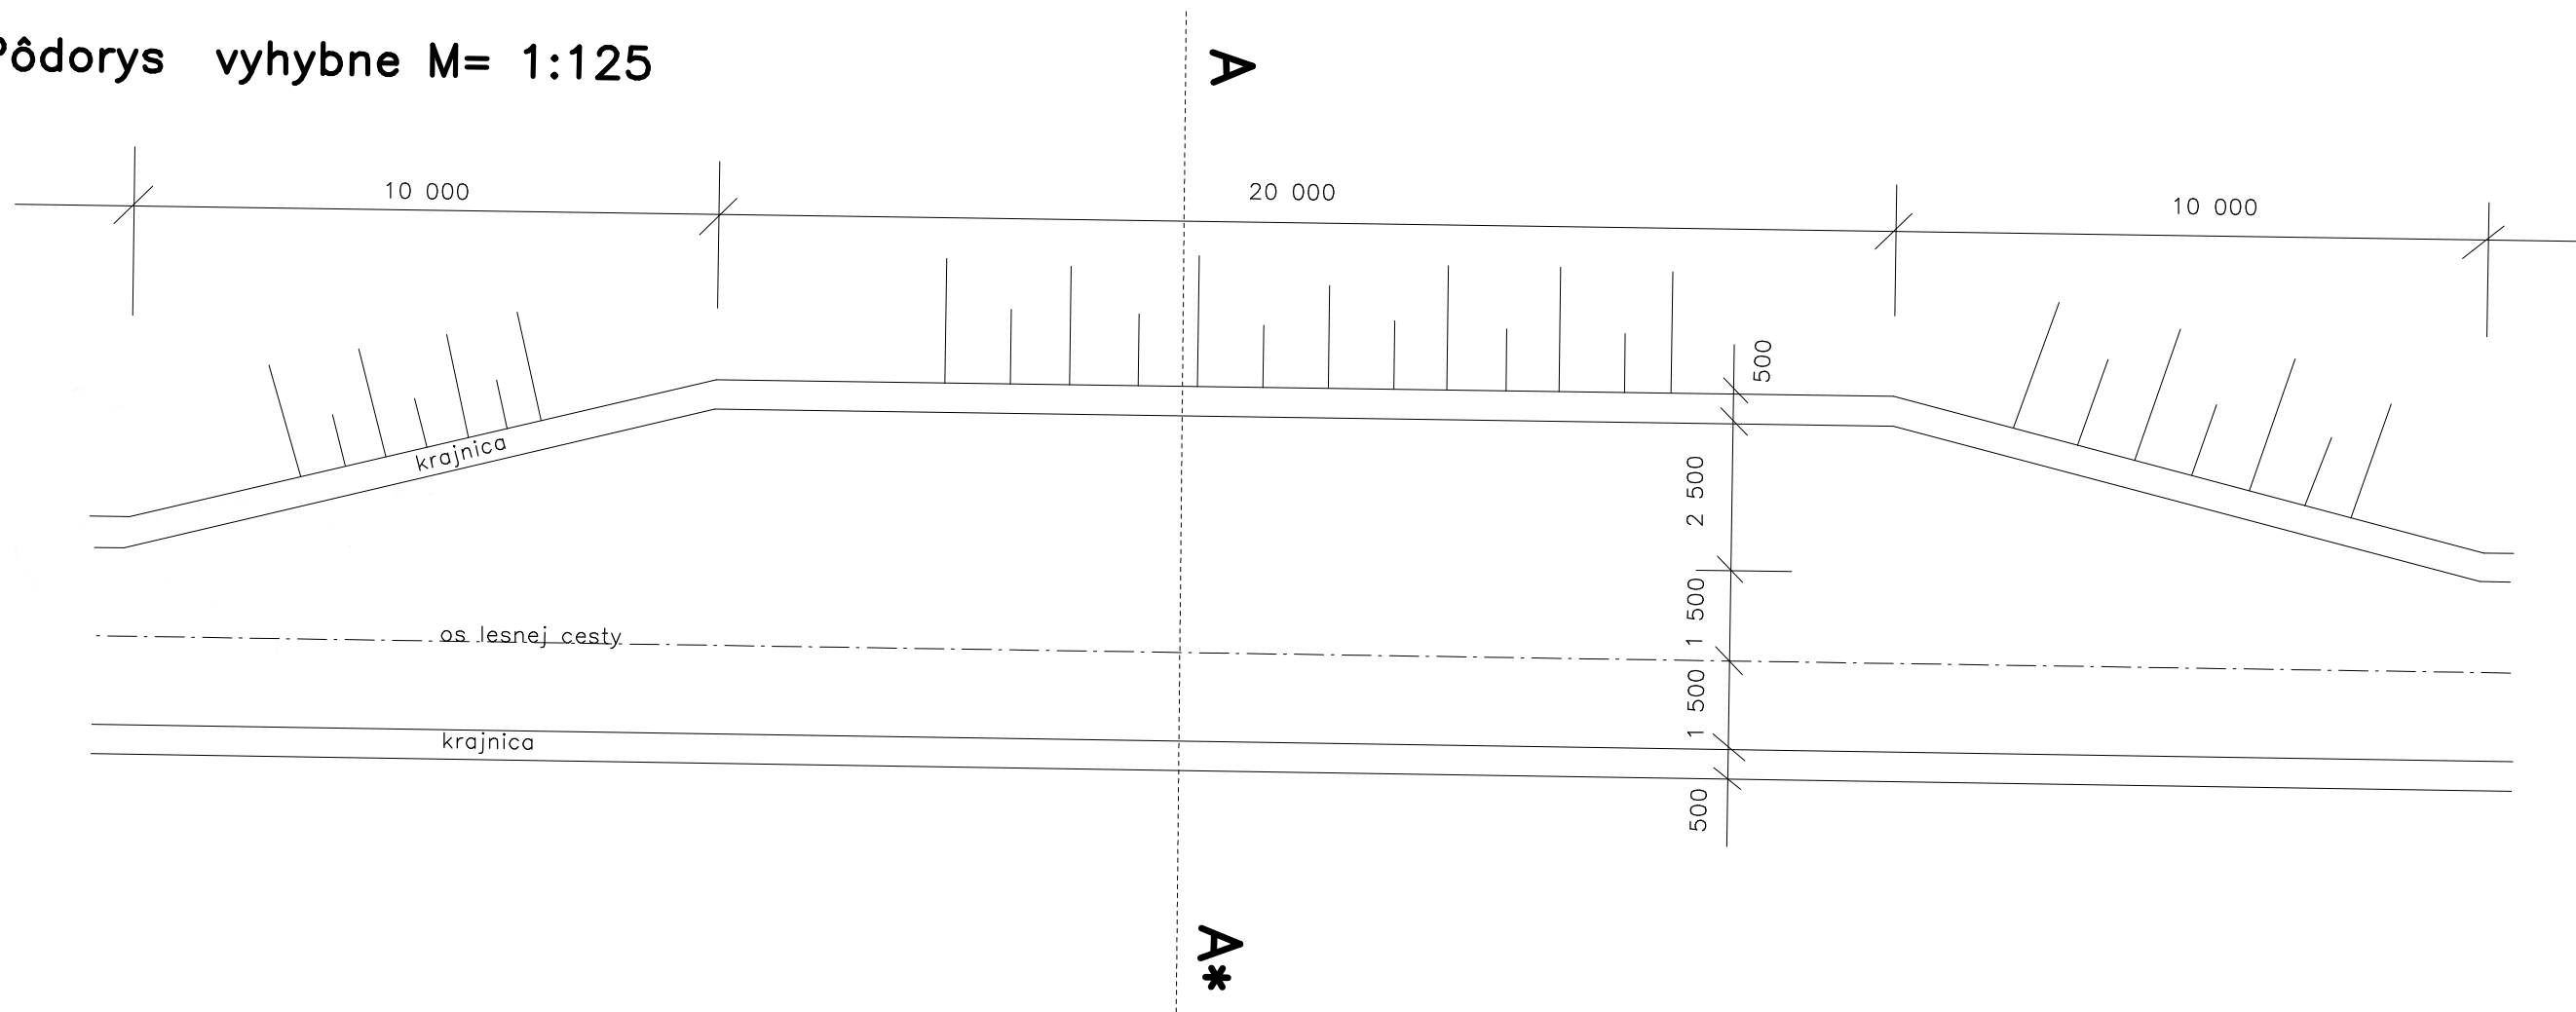

REZ A – A*

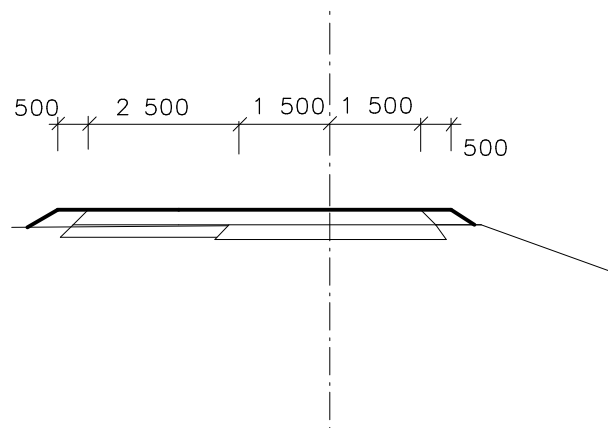

Autor navrhu		Milan Hlinka		Autor vykresu: Milan Hlinka Selcianska cesta 50 976 11 Selce	
Projektant stavby		Milan Hlinka			
Vypracoval		Milan Hlinka, Selcianska cesta 50, 976 11 Selce			
Stavebník		M-J Business s.r.o. Stará Kremnicka 13, 965 01 iar nad Hronom			
Miesto stavby		k.ú. Stará Kremnicka, Lutila			
Nazov stavby	LESNÁ CESTA – STARÁ KREMNICKA			Format.	A3
	Parcela	1171/14,3708/26		Datum	01/2023
Objekt				Mierka	1:125
				Stupen	
Obsah	VYHYBNA			Cislo zakazky	Cislo vykresu
Cast				19/2022	10