


VÝPIS VÝZTUŽE :

OZN.	PROFIL	DĚLKA		POČET		R10	R14
		m	ks				
1	R14	4,36	21				91,56
2	R14	5,14	21				107,94
3	R14	6,00	11				66,00
4	R14	6,70	11				73,70
5	R10	2,44	16			39,04	
6	R10	4,12	16			65,92	
DĚLKA (PLOCHA)		m (m2)				104,96	339,20
VÁHA / m (m2)		kg				0,617	1,208
VÁHA CELKEM		kg				64,77	409,76

BETON : C25/30-XC3  
VÝZTUŽ : B500B  
KRYTÍ VÝZTUŽE : 40mm

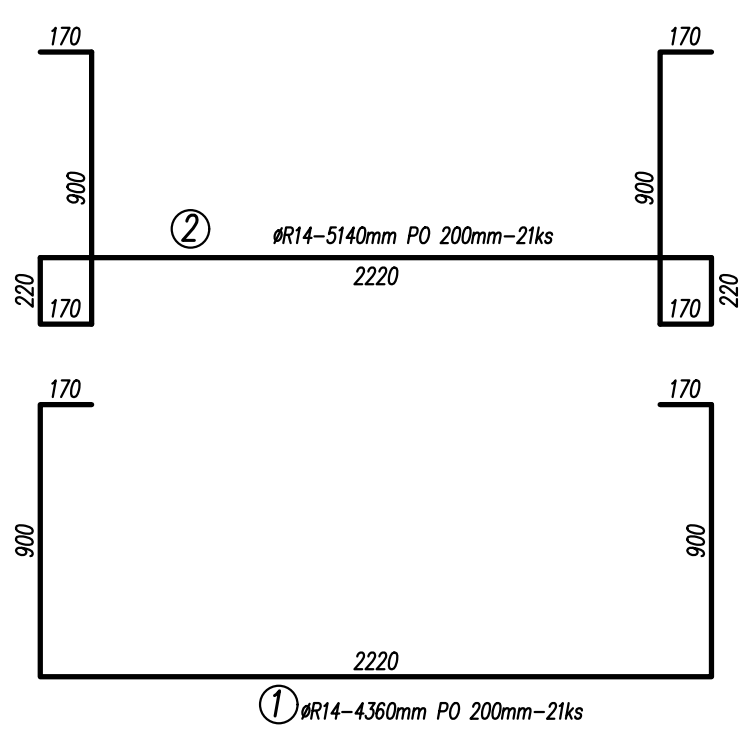

ZODP. STATIK ING. ZMRZLÝ	NOVOSTAVBA PROVOZNÍ OBKEKT PELHŘIMOVSKÉ VODÁRENSKÉ SRO	ZAK. ČÍSLO 019-2025-02-27	DATUM 26/04/2025
VYPRACOVAL ING. ZMRZLÝ	VÝZTUŽ DV-1	MĚŘÍTKO 1:25	Č. VÝKR. 04