

A horizontal line segment representing a width of 3.50m. It is divided into four equal segments by three vertical tick marks. The segments are labeled from left to right as 0.75m, 1.75m, 1.75m, and 0.75m. The total length is labeled as 3.50m above the line.

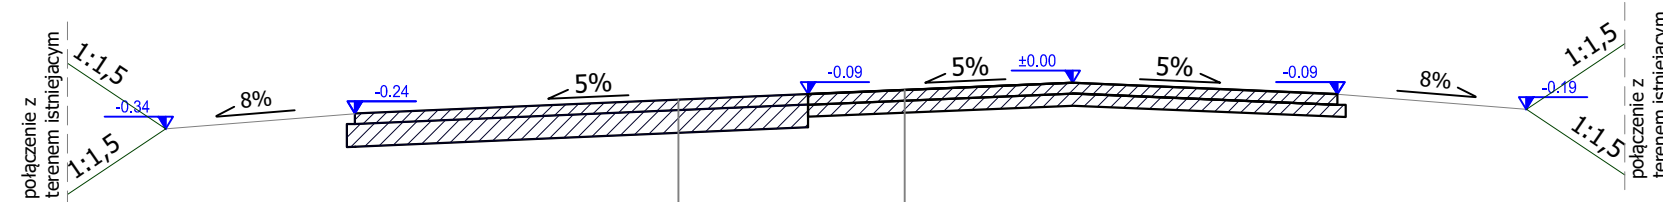


Diagram of a beam with dimensions: 1.25m, 3.00m, 3.50m (spanning 1.75m and 1.75m), and 1.25m.



JEDNOSTKA PROJEKTOWA	 Pracownia Projektowa CAMINO sp. z o.o. ul. Chlebowa24 biuro@ppcamino.pl 61-003 Poznań NIP 9721350396		
INWESTOR	<b>Nadleśnictwo Szubin</b> Szubin Wieś 52 89-200 Szubin tel. 52 391 03 10 fax. 52 391 03 37 szubin@torun.lasy.gov.pl		
OBIEKT	Projekt przebudowy dojazdu pożarowego nr 2 i 3 w Leśnictwie Kowalewo		
FAZA PROJEKTU	PROJEKT BUDOWLANO-WYKONAWCZY		
BRANŻA	DROGI		
TREŚĆ RYSUNKU	PRZEKROJE NORMALNE		
	Imię i nazwisko	Numer uprawnień	Podpis
PROJEKTOWAŁ	mgr inż. Marcin Kaczmarek	<small>upr. budowlane w specjalności inż. drogowej bez ograniczeń</small> KUP/0161/PBD/16	
OPRACOWAŁ			
Data	Skala	Numer rysunku	Numer projektu:25069
2025.06.23	1:50	02_DRK	Strona numer: