

Dačov - Lom SO 104_00



1 : 2500

6.10.2023

Dačov - Lom SO 104_00



1 : 2500



6.10.2023



1 : 2500

45 90 135 180 m



1 : 2500



Modrý Kameň SO 307-00



1093

1091

1094

1547

1548

2300/1

2300/2

2301

2302

2303

2304

1098/1

2305

1096/3

1098/2

1097

1095/1

1096/2

2310

2308

2307

2309

1 : 1000

15 30 45 60 m

6.10.2023

Modrý Kameň SO 307-00



1 : 1000

6.10.2023



1 : 1000



Modrý Kameň SO 307-00



1337/2

PVC 100

1 : 1000



6.10.2023

Modrý Kameň SO 307-00



338

1 : 1000



6.10.2023

Modrý Kameň SO 307-00



1 : 1000




6.10.2023

Modrý Kameň SO 307-00



1 : 1000

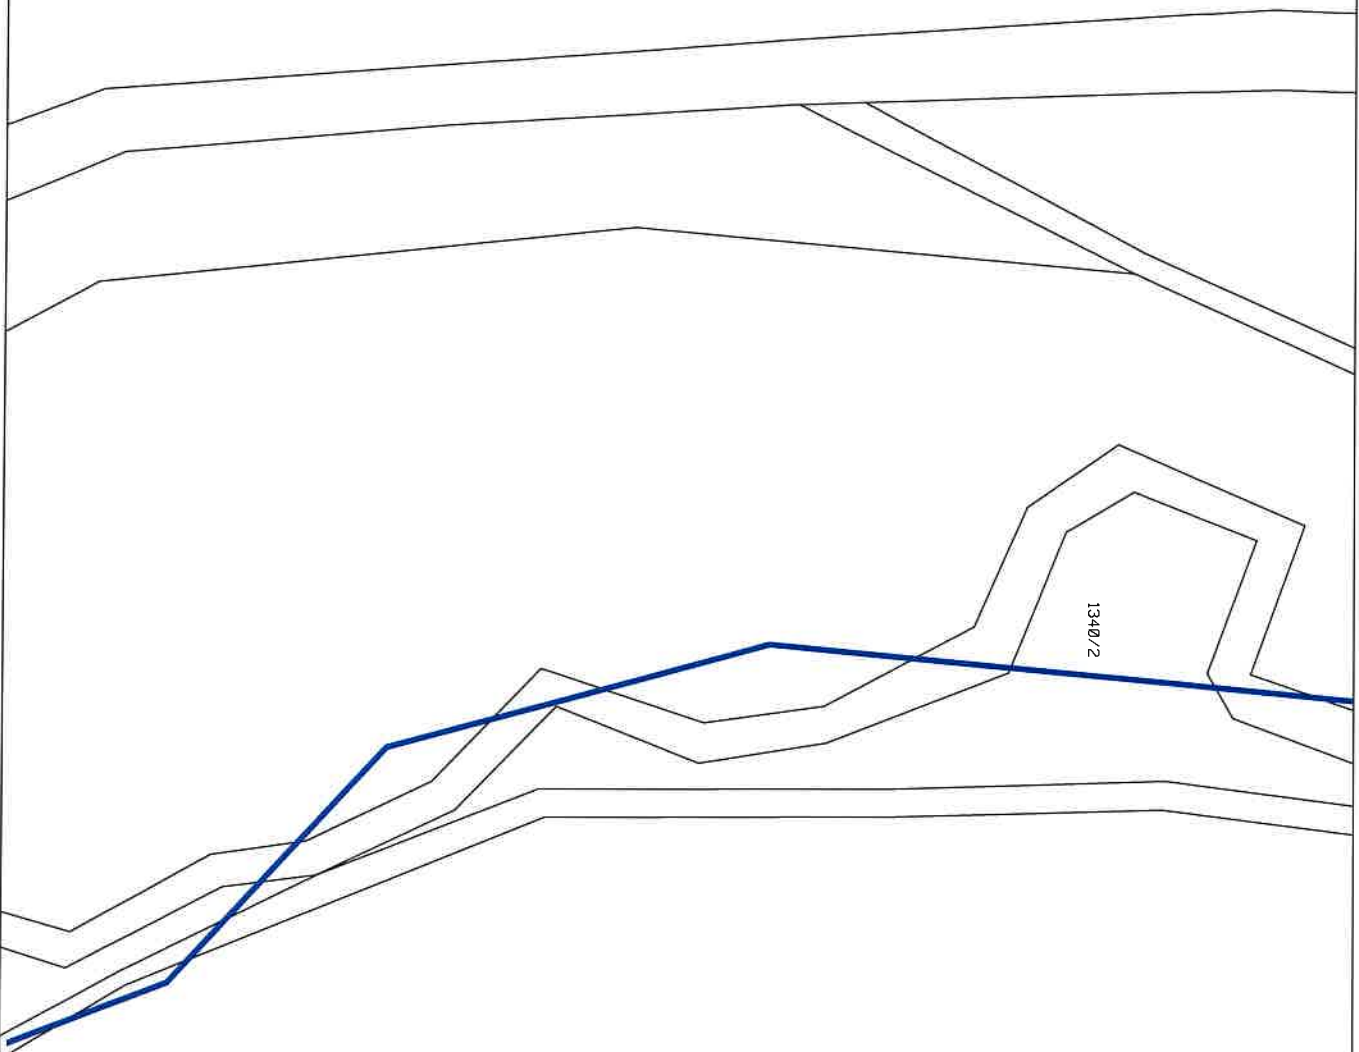

6.10.2023

Modrý Kameň SO 307-00



1337/1

348/3

1340/5



VK Modrý Kameň -

1 : 1000



6.10.2023

Modrý Kameň SO 307-00



1340/5

VK Modrý Kameň - VDJ 2

367 m.n.m


363 m.n.m

150 m3

1337/7

PVC 160

1 : 1000

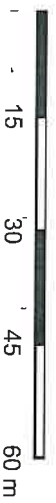

Modrý Kameň - Riečky



1337/6

1325/4

1337/8


2478

1 : 1000



6.10.2023

Modrý Kameň - Riečky

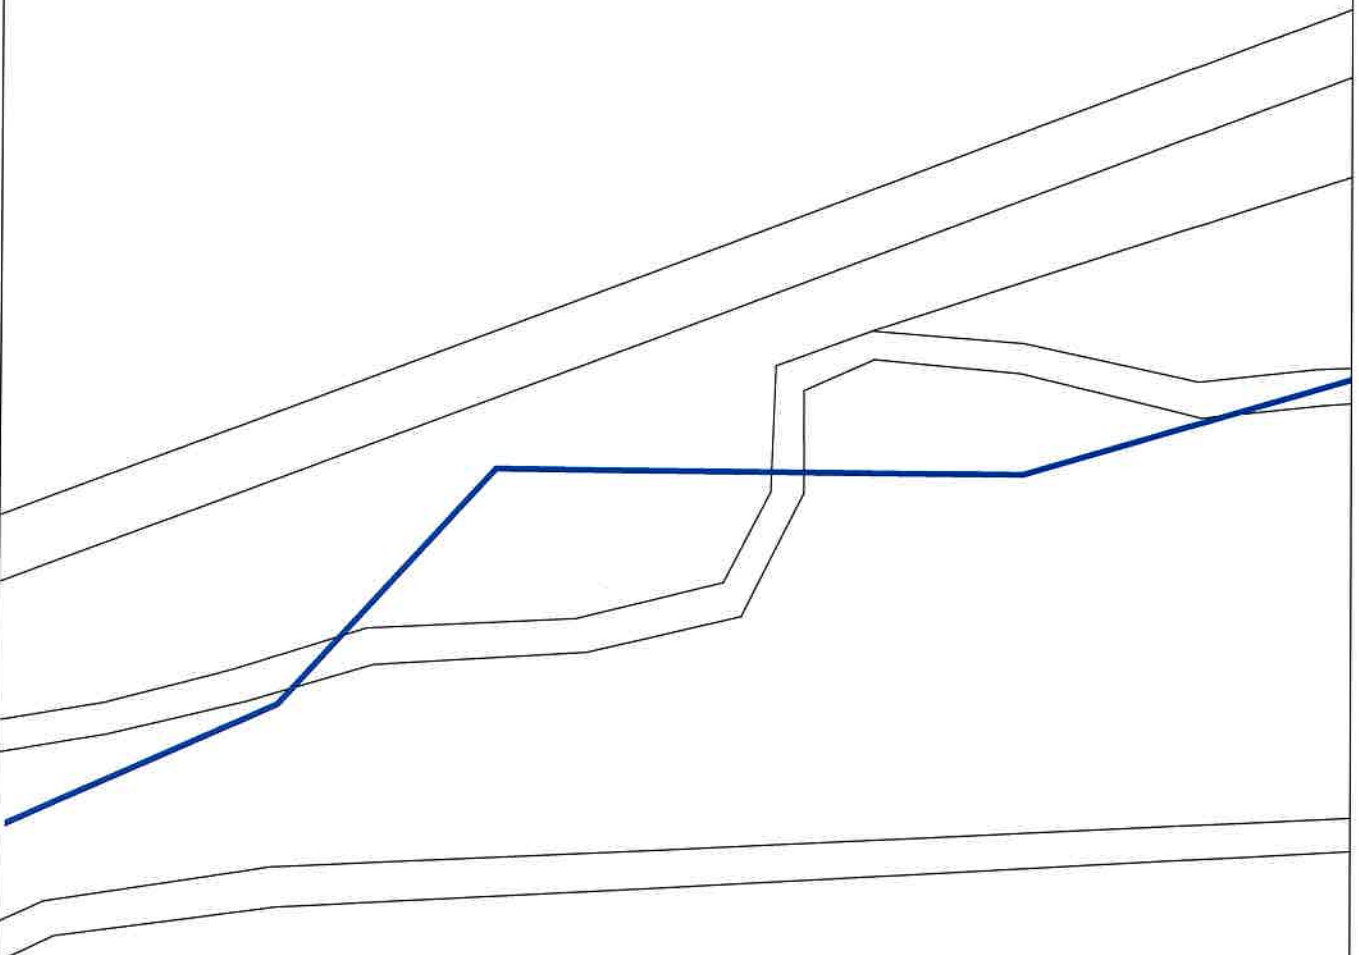

1 : 1000




6.10.2023

Modrý Kameň - Riečky



1 : 1000

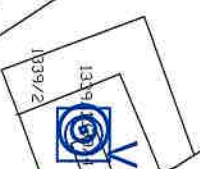


VK ČS Modrý Kameň - HR-1
VK VZ Vt HR-1 - Riečky

6.10.2023

Modrý Kameň SO 306-00



1 : 1000

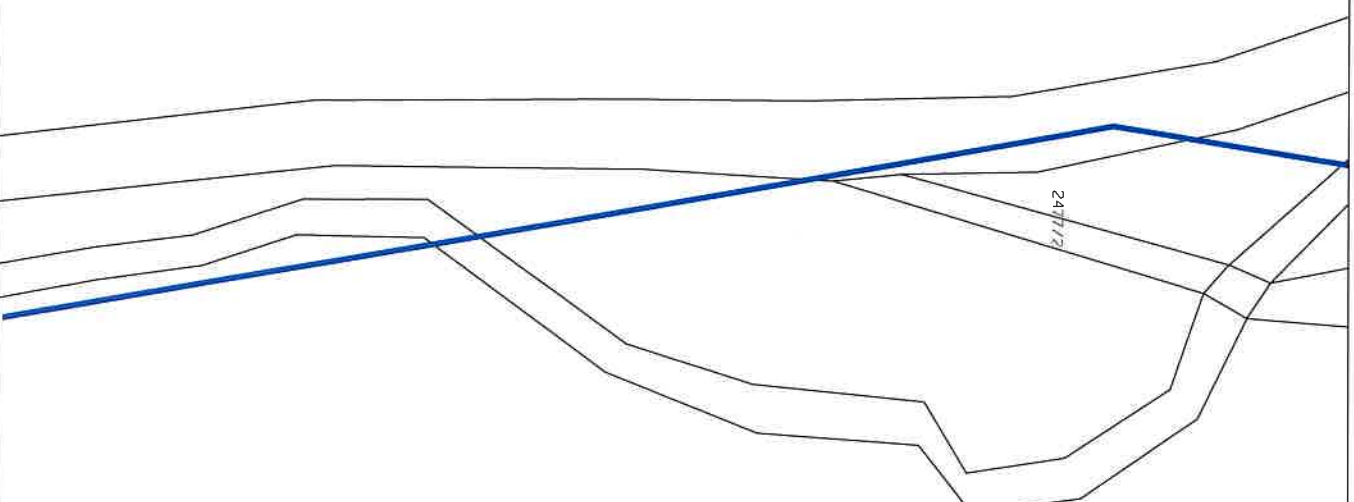


6.10.2023

Modrý Kameň SO 306-00



1 : 1000

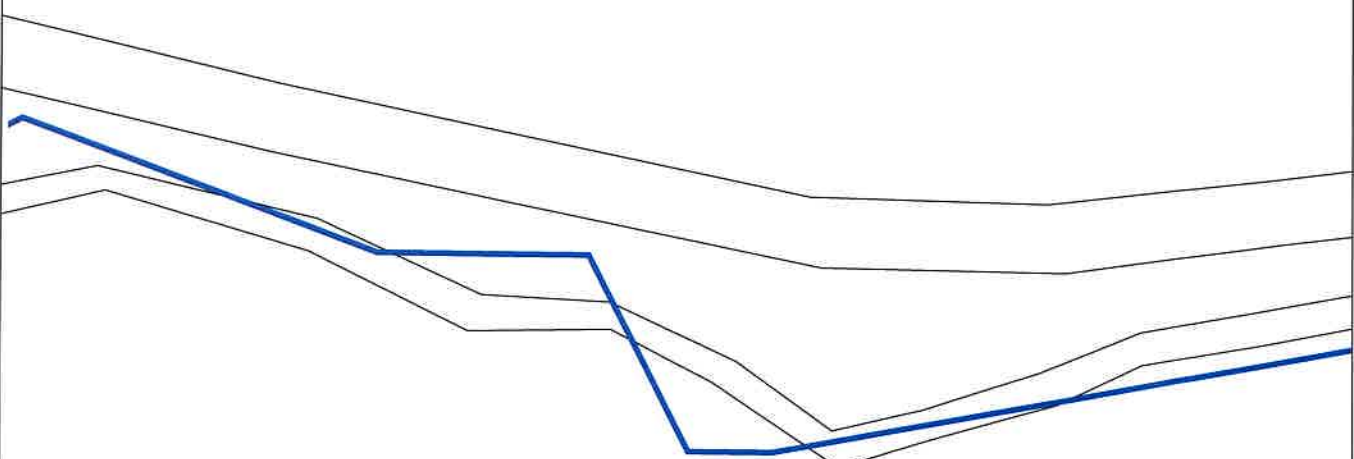

6.10.2023

Modrý Kameň SO 305-00



1339,1

1 : 1000



6.10.2023

Modrý Kameň SO 305-00



1016

1 : 1000

15 30 45 60 m

6.10.2023

Modrý Kameň SO 304-00



2476

1015

1014/1

1014/3

1014/4

1014/2

1029

1028

1027/1

PVC 160

1012

1 : 1000



6.10.2023



1024

1025/2
1025/1

1025


1 : 1000



Modrý Kameň SO 304-00



1 : 1000

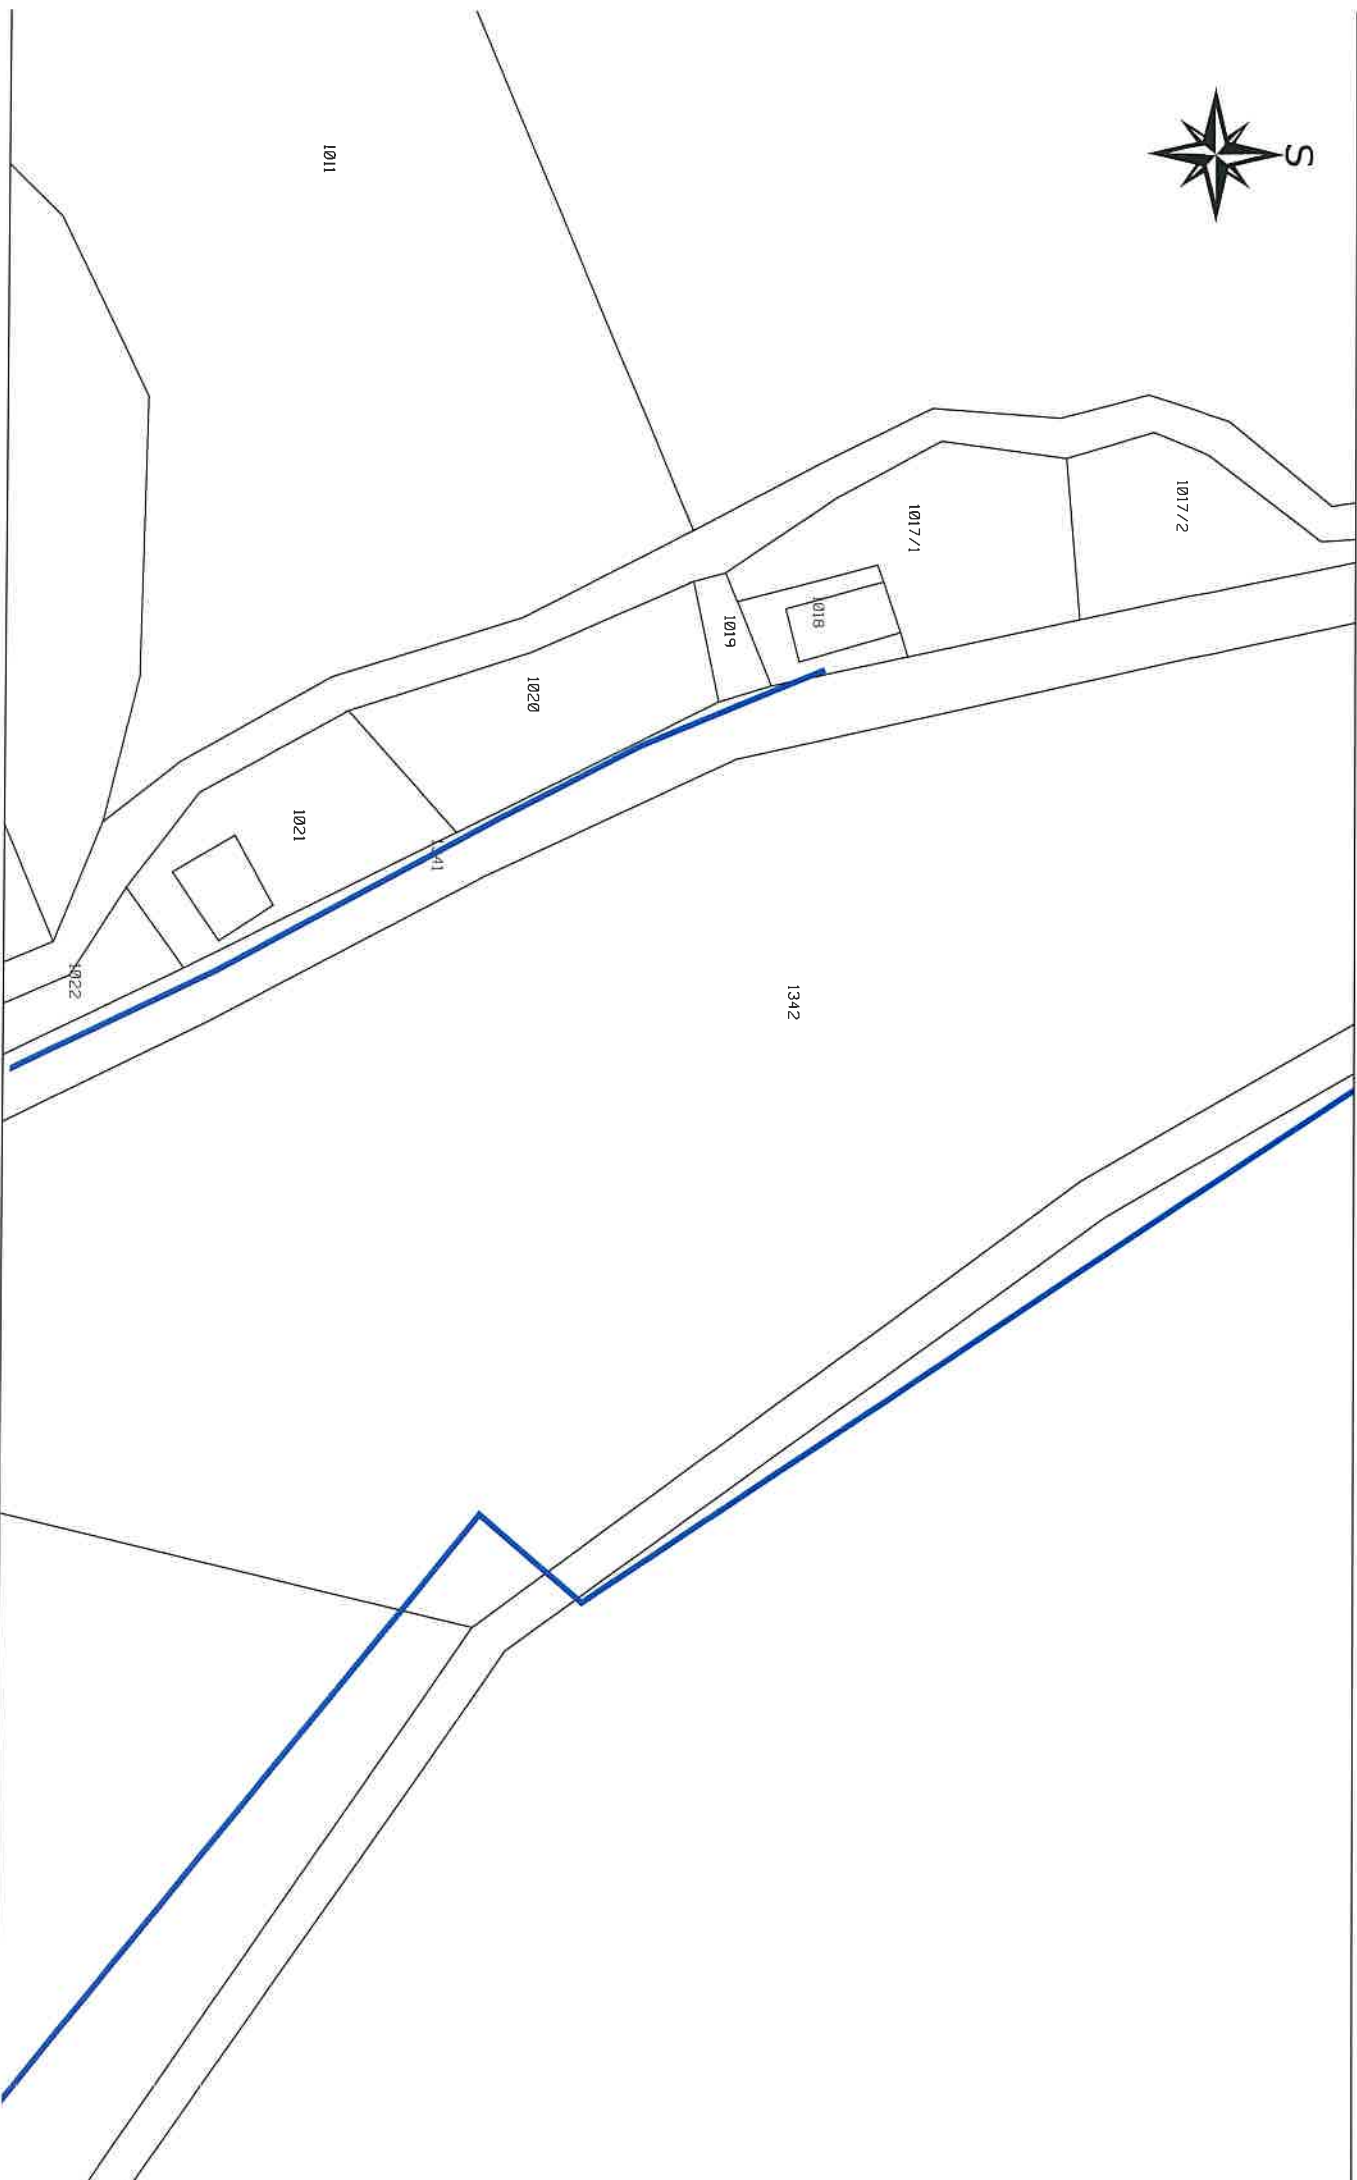

6.10.2023


Modrý Kameň SO 304-00



Modrý Kameň SO 303-00




1 : 1000

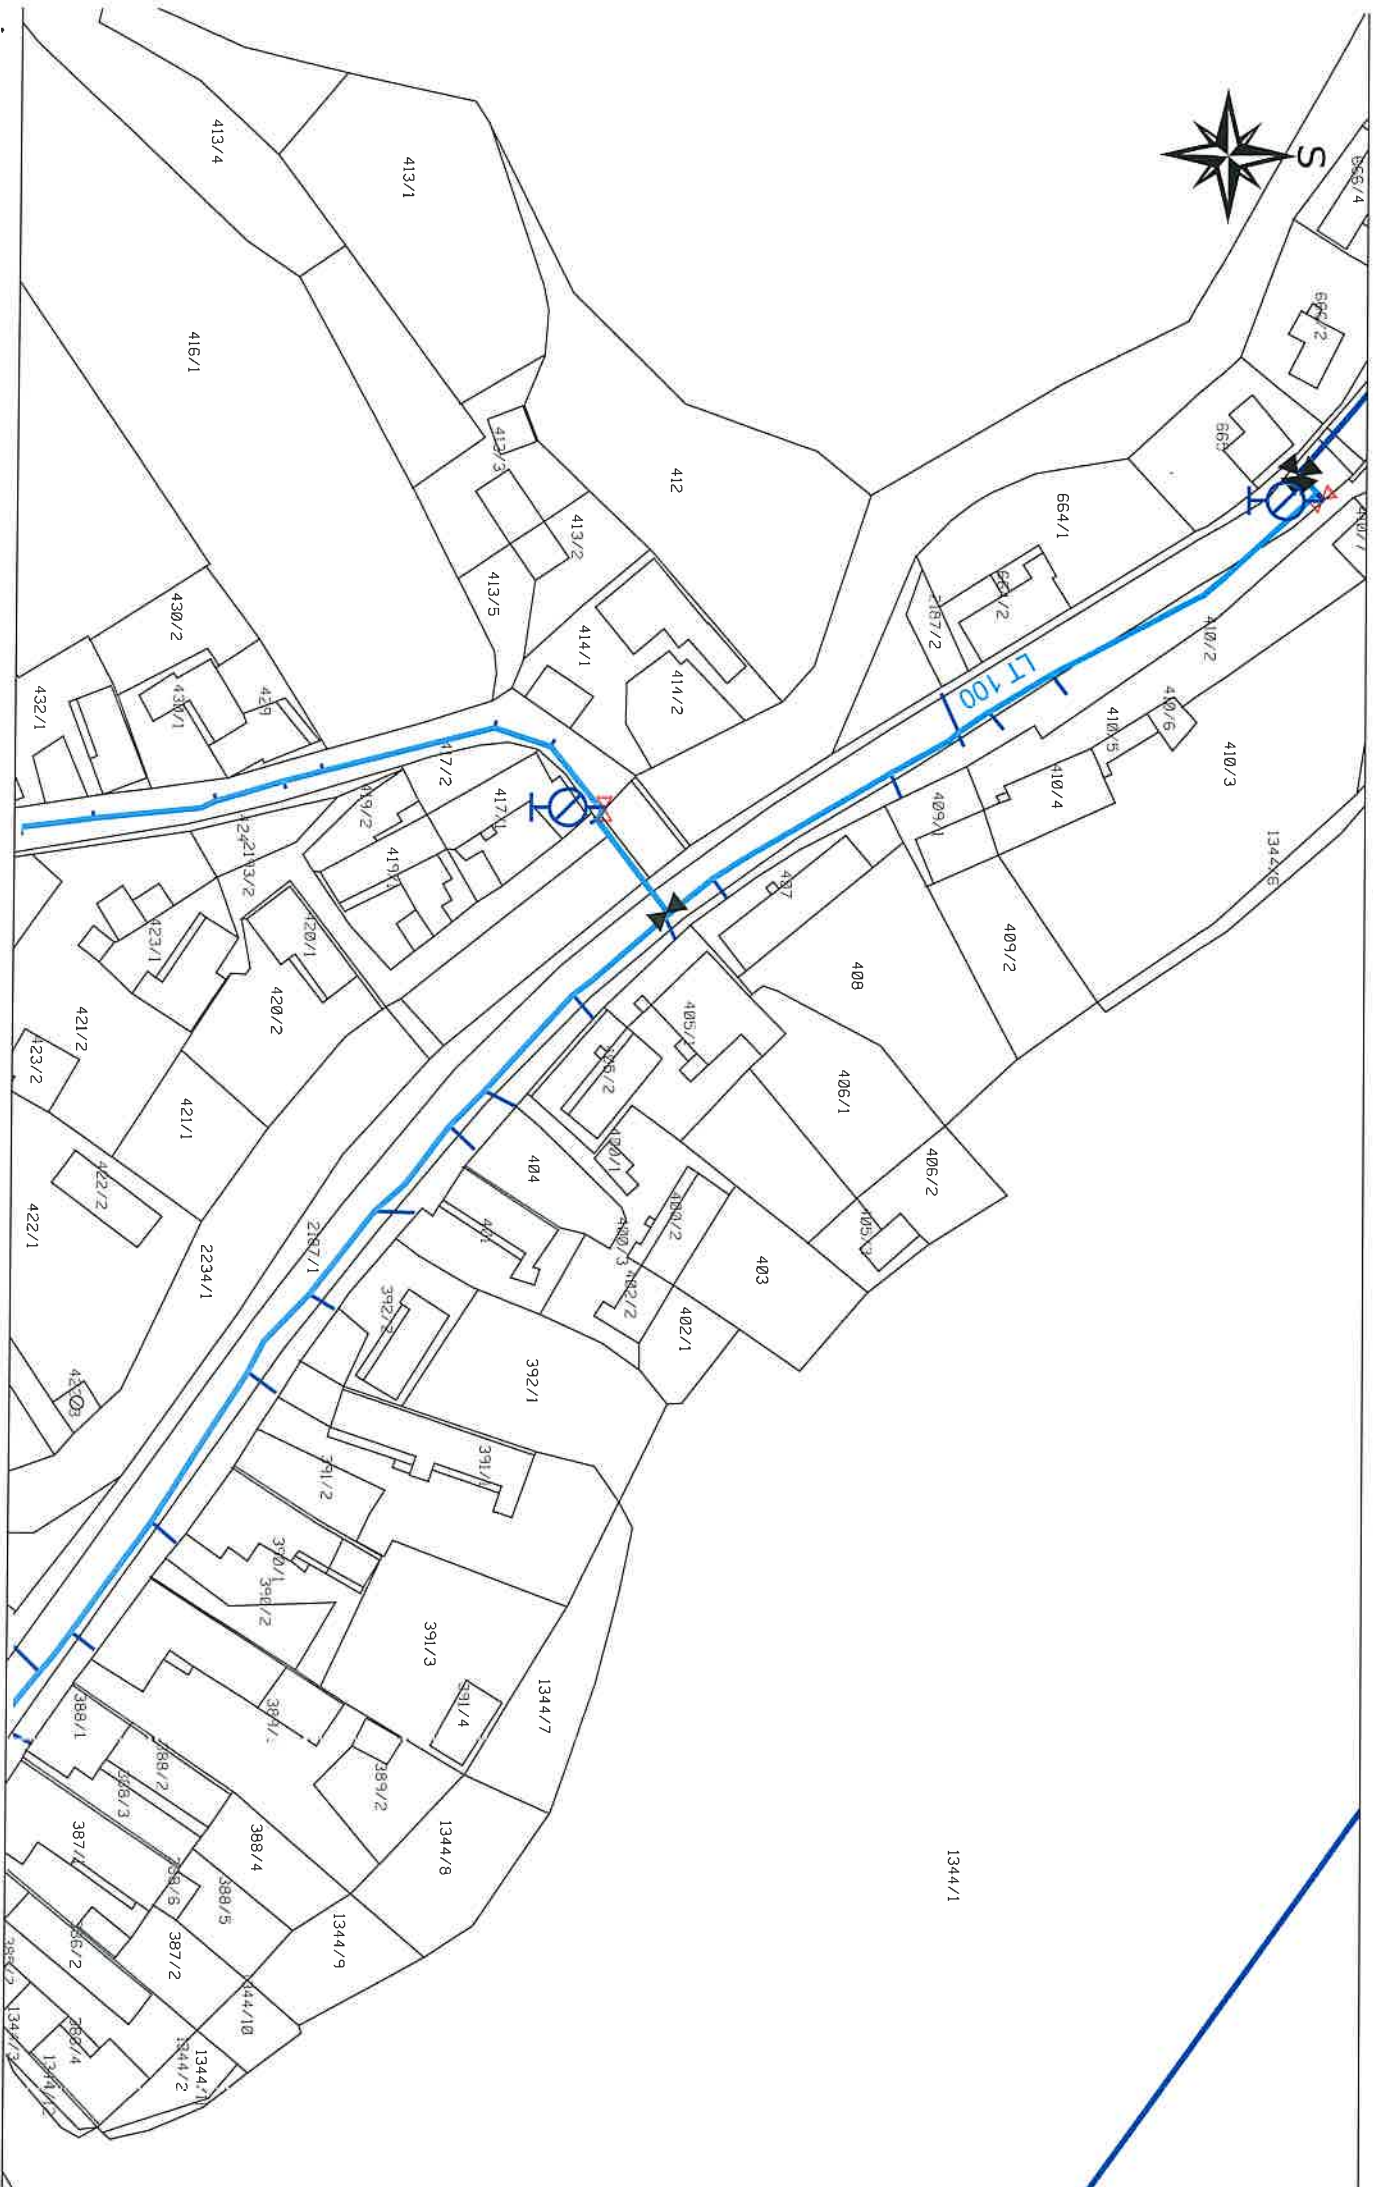

6.10.2023

Modrý Kameň SO 303-00

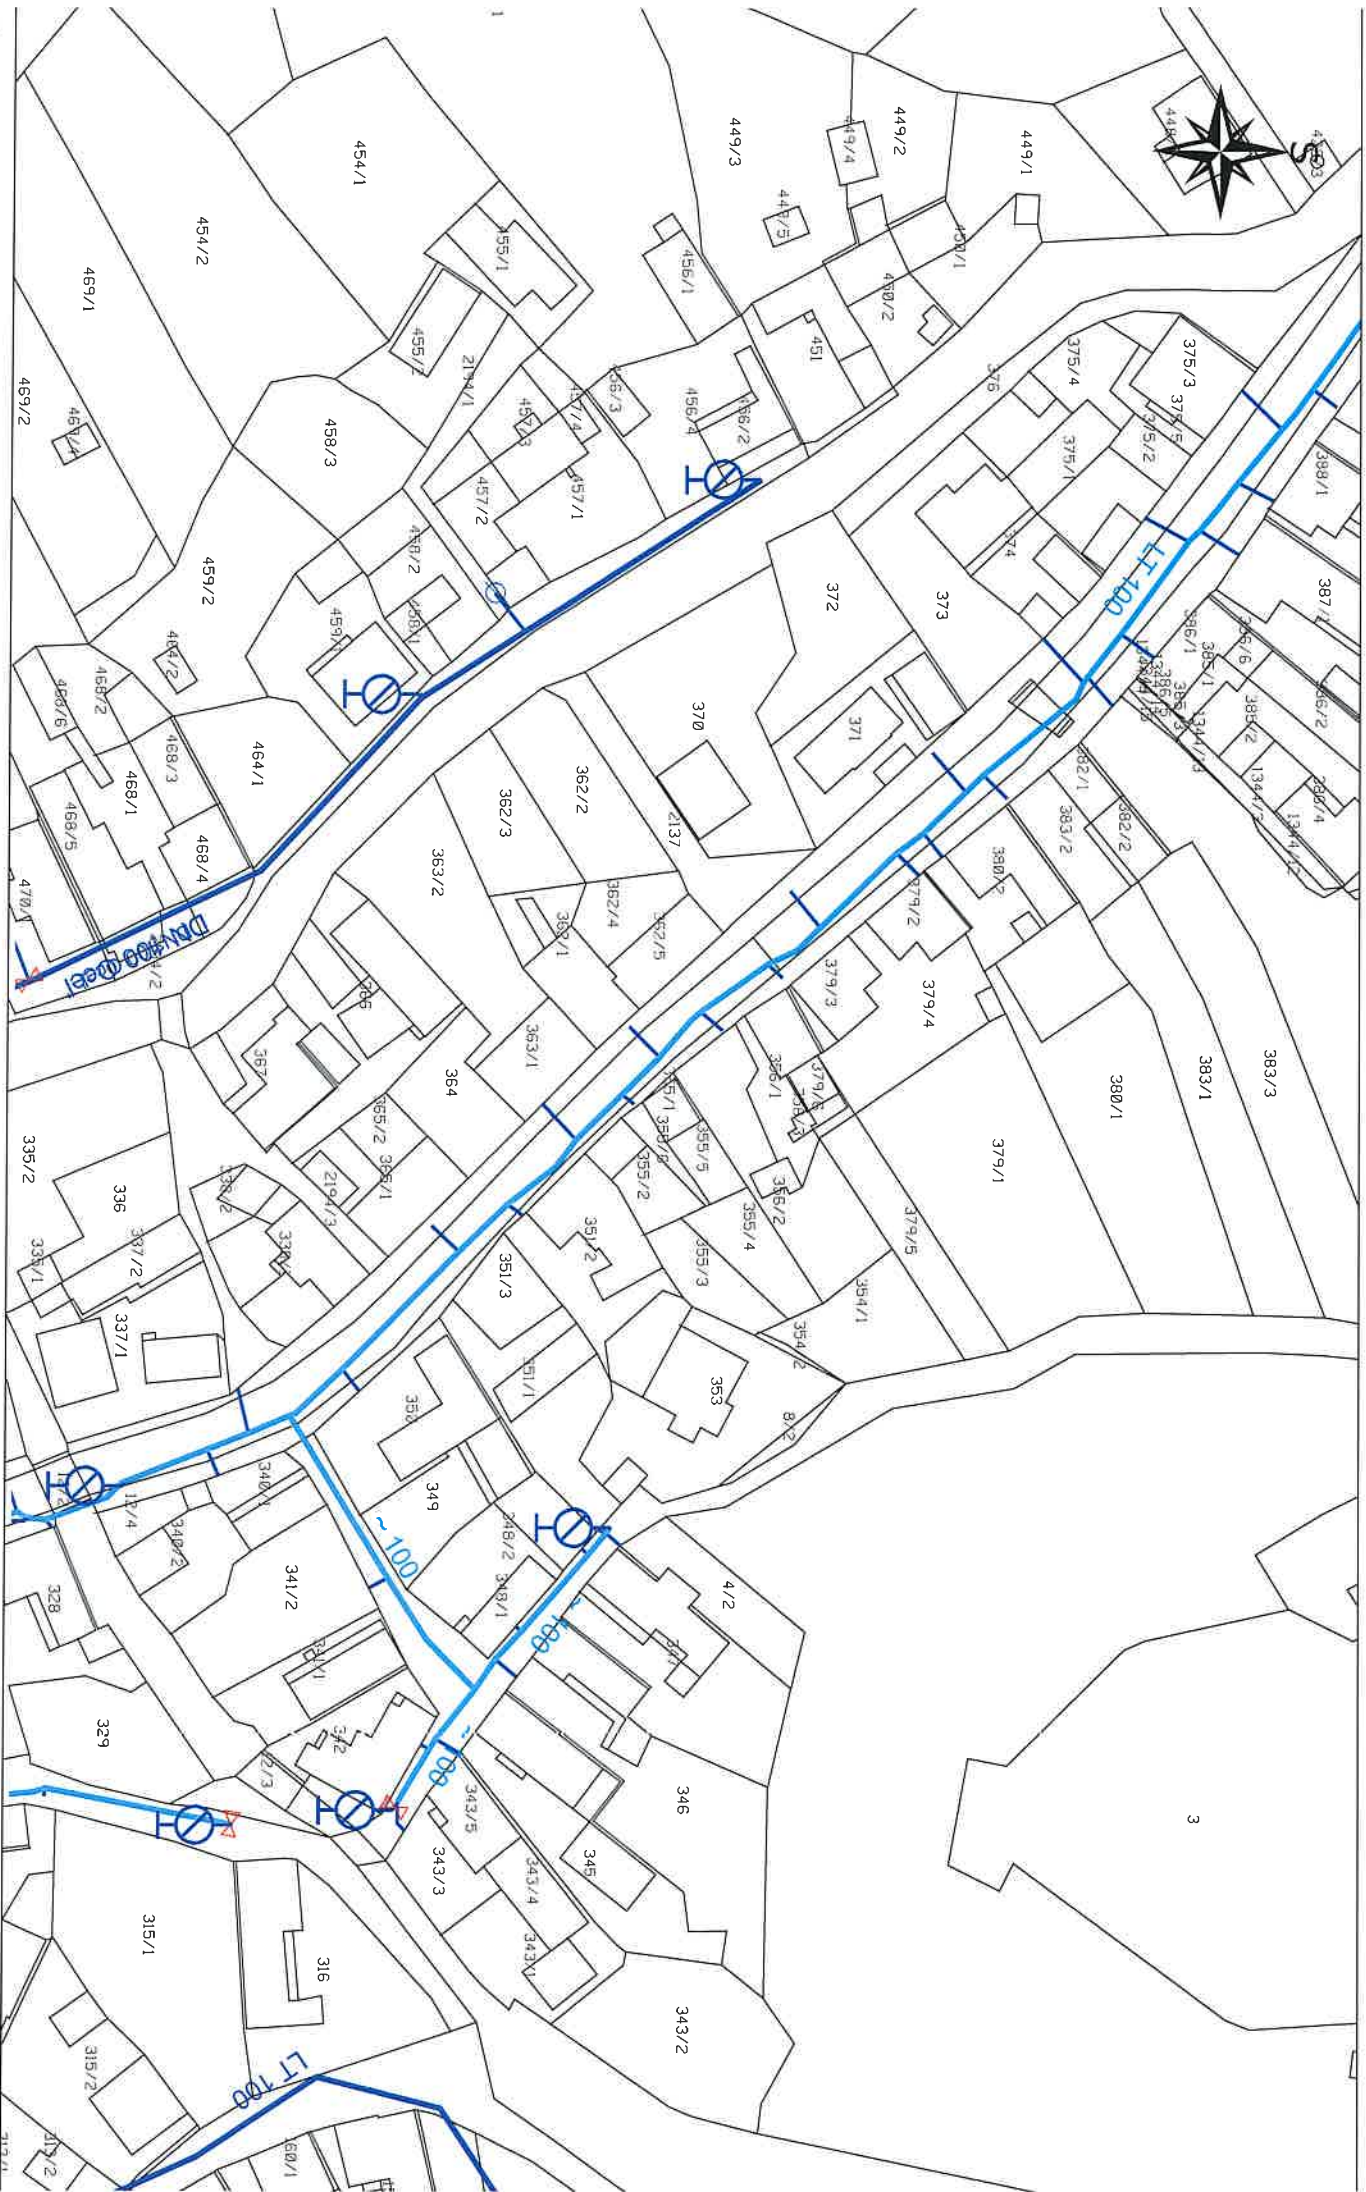


1 : 1000

6.10.2023

33512



Modř Kameň SO 303-00

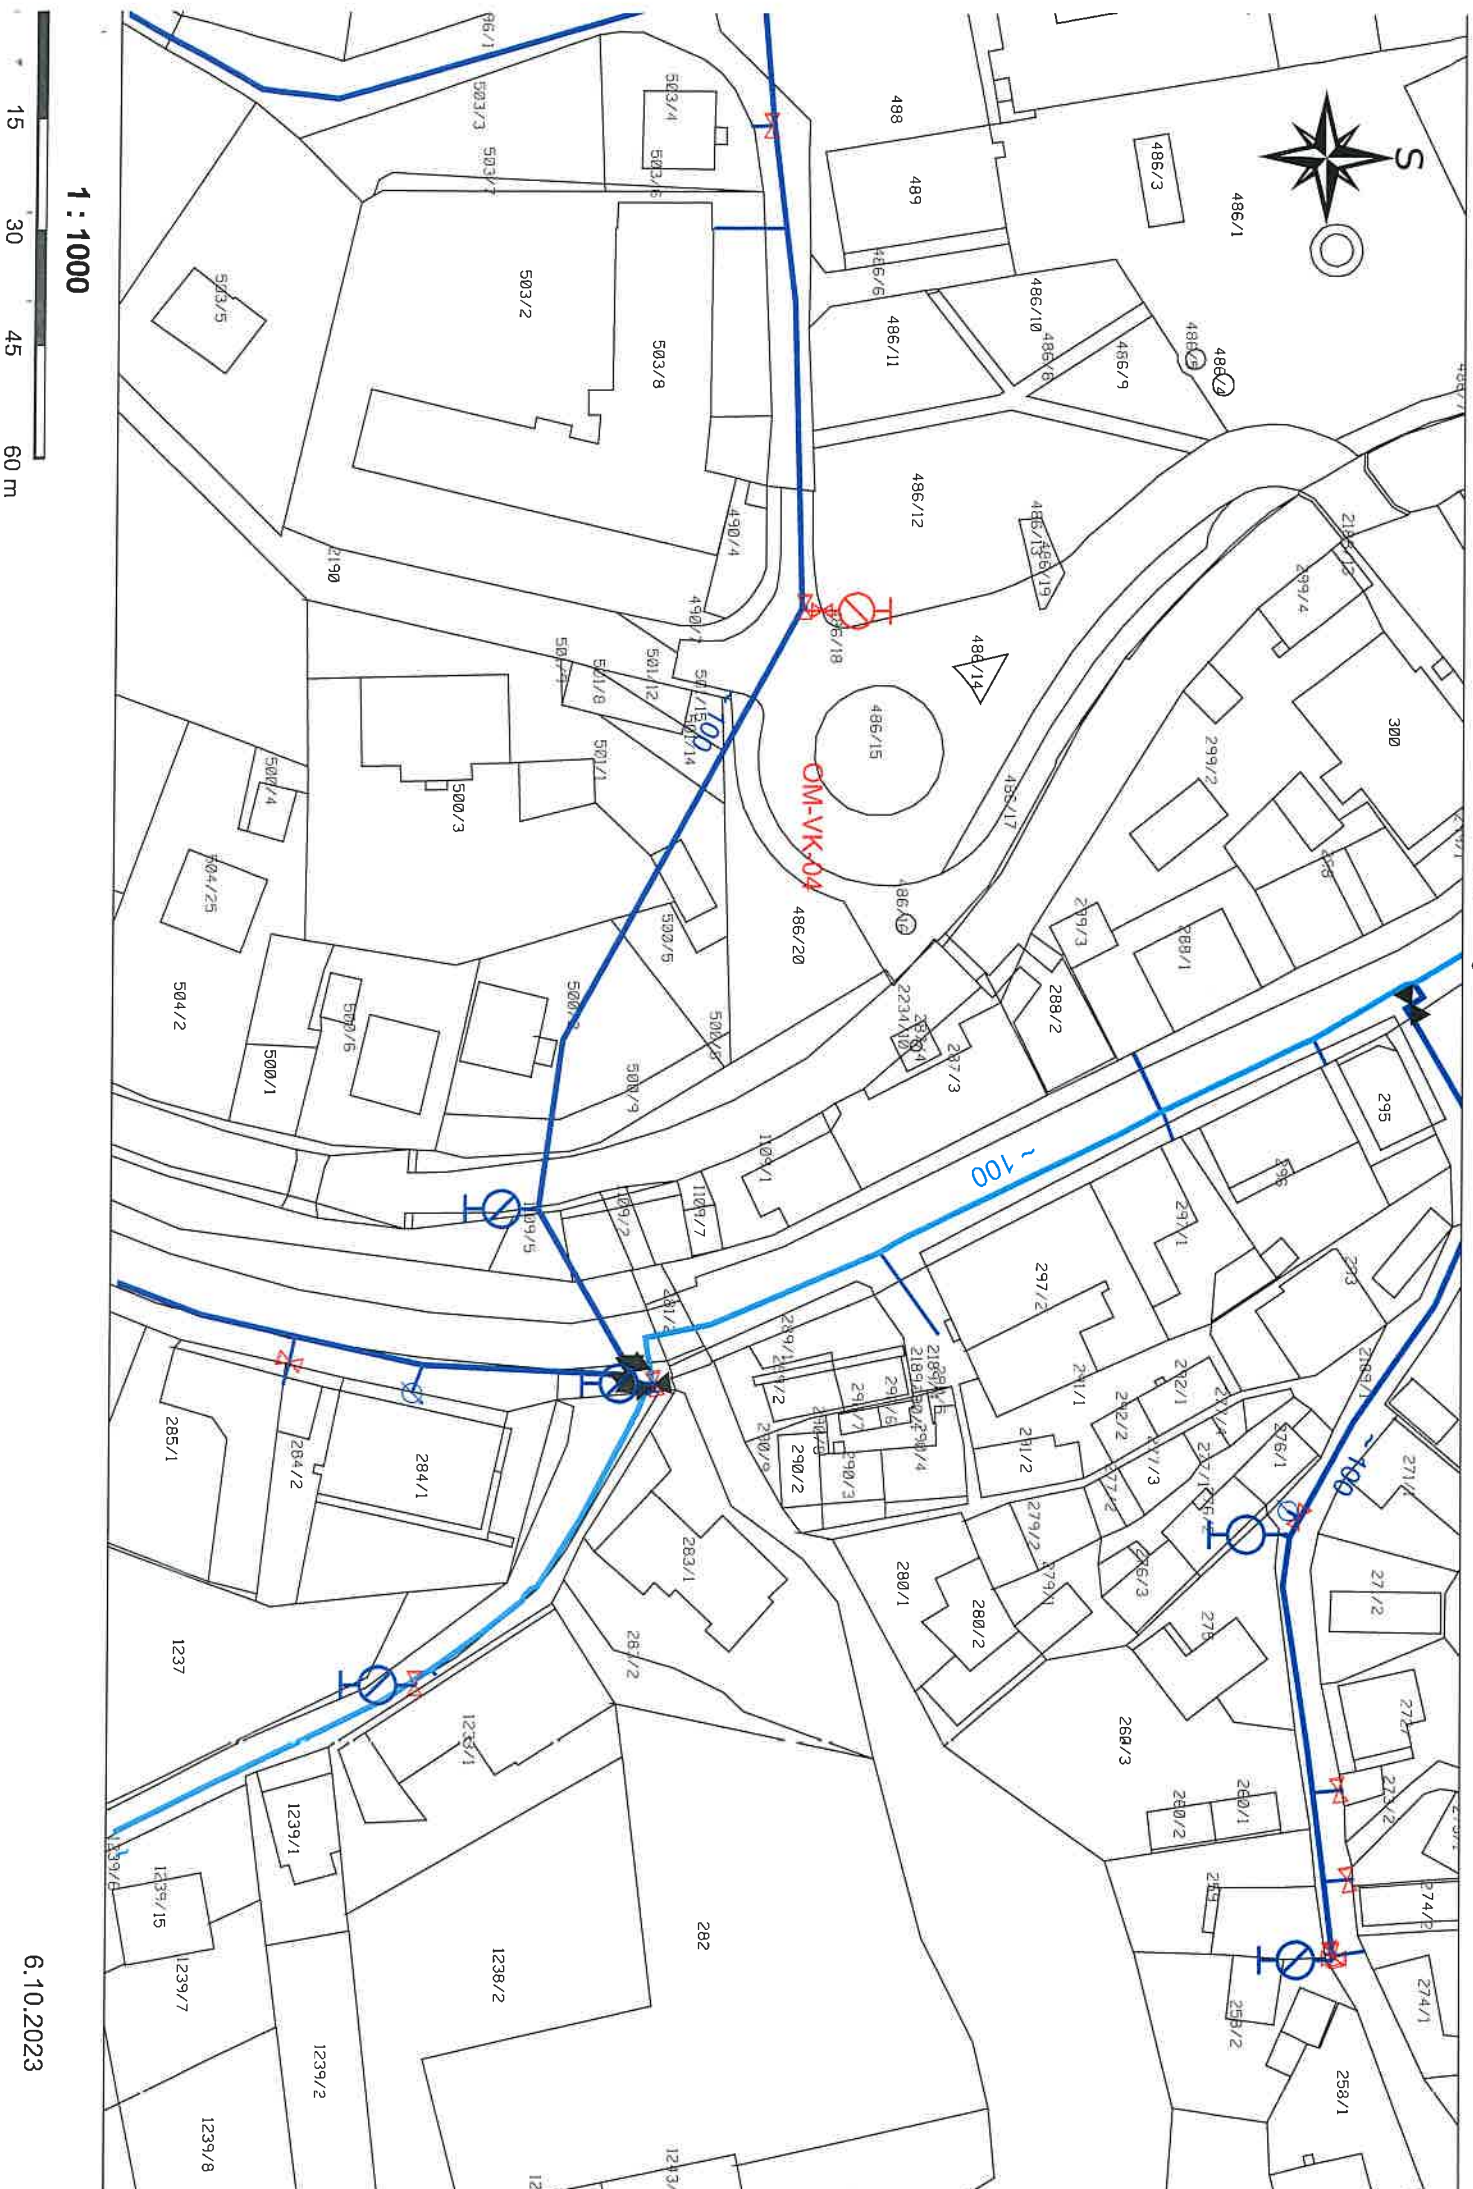

6.10.2023

Modrý Kameň SO 303-00



1 : 1000

6.10.2023



6.10.2023