



CASTING_SECTION
DETAIL 15-16-17
1 : 250

+6,160
6.16 m

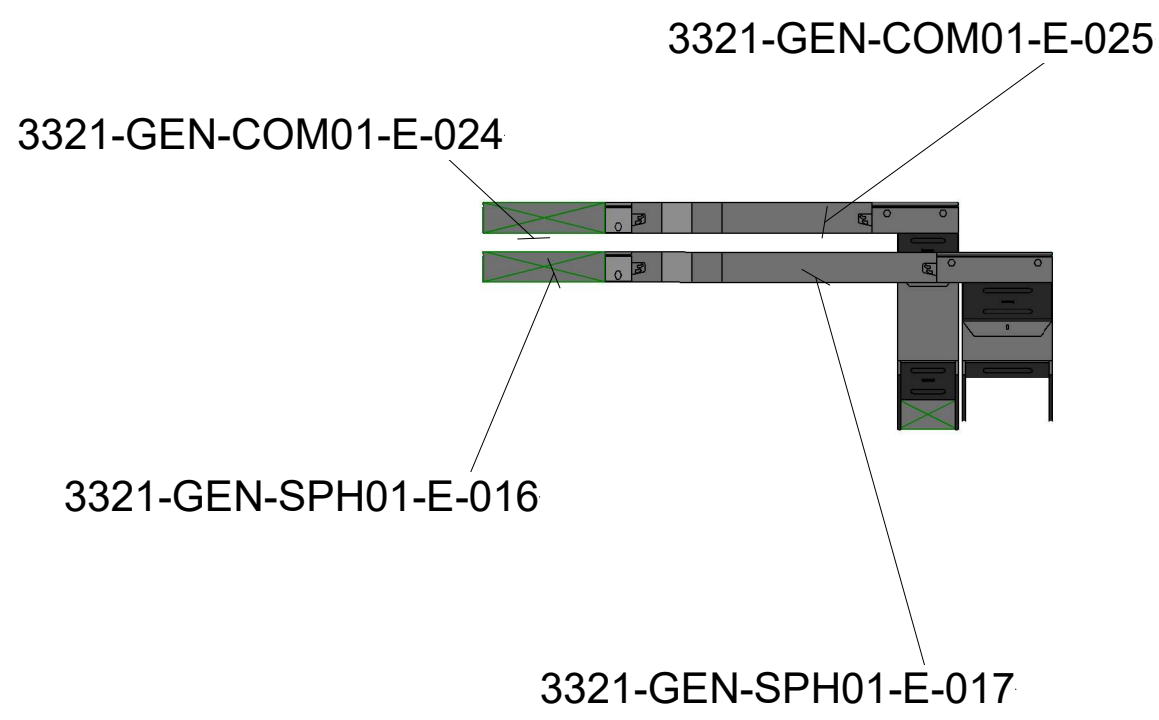


1 C15
1 : 25

+6,160
6.16 m

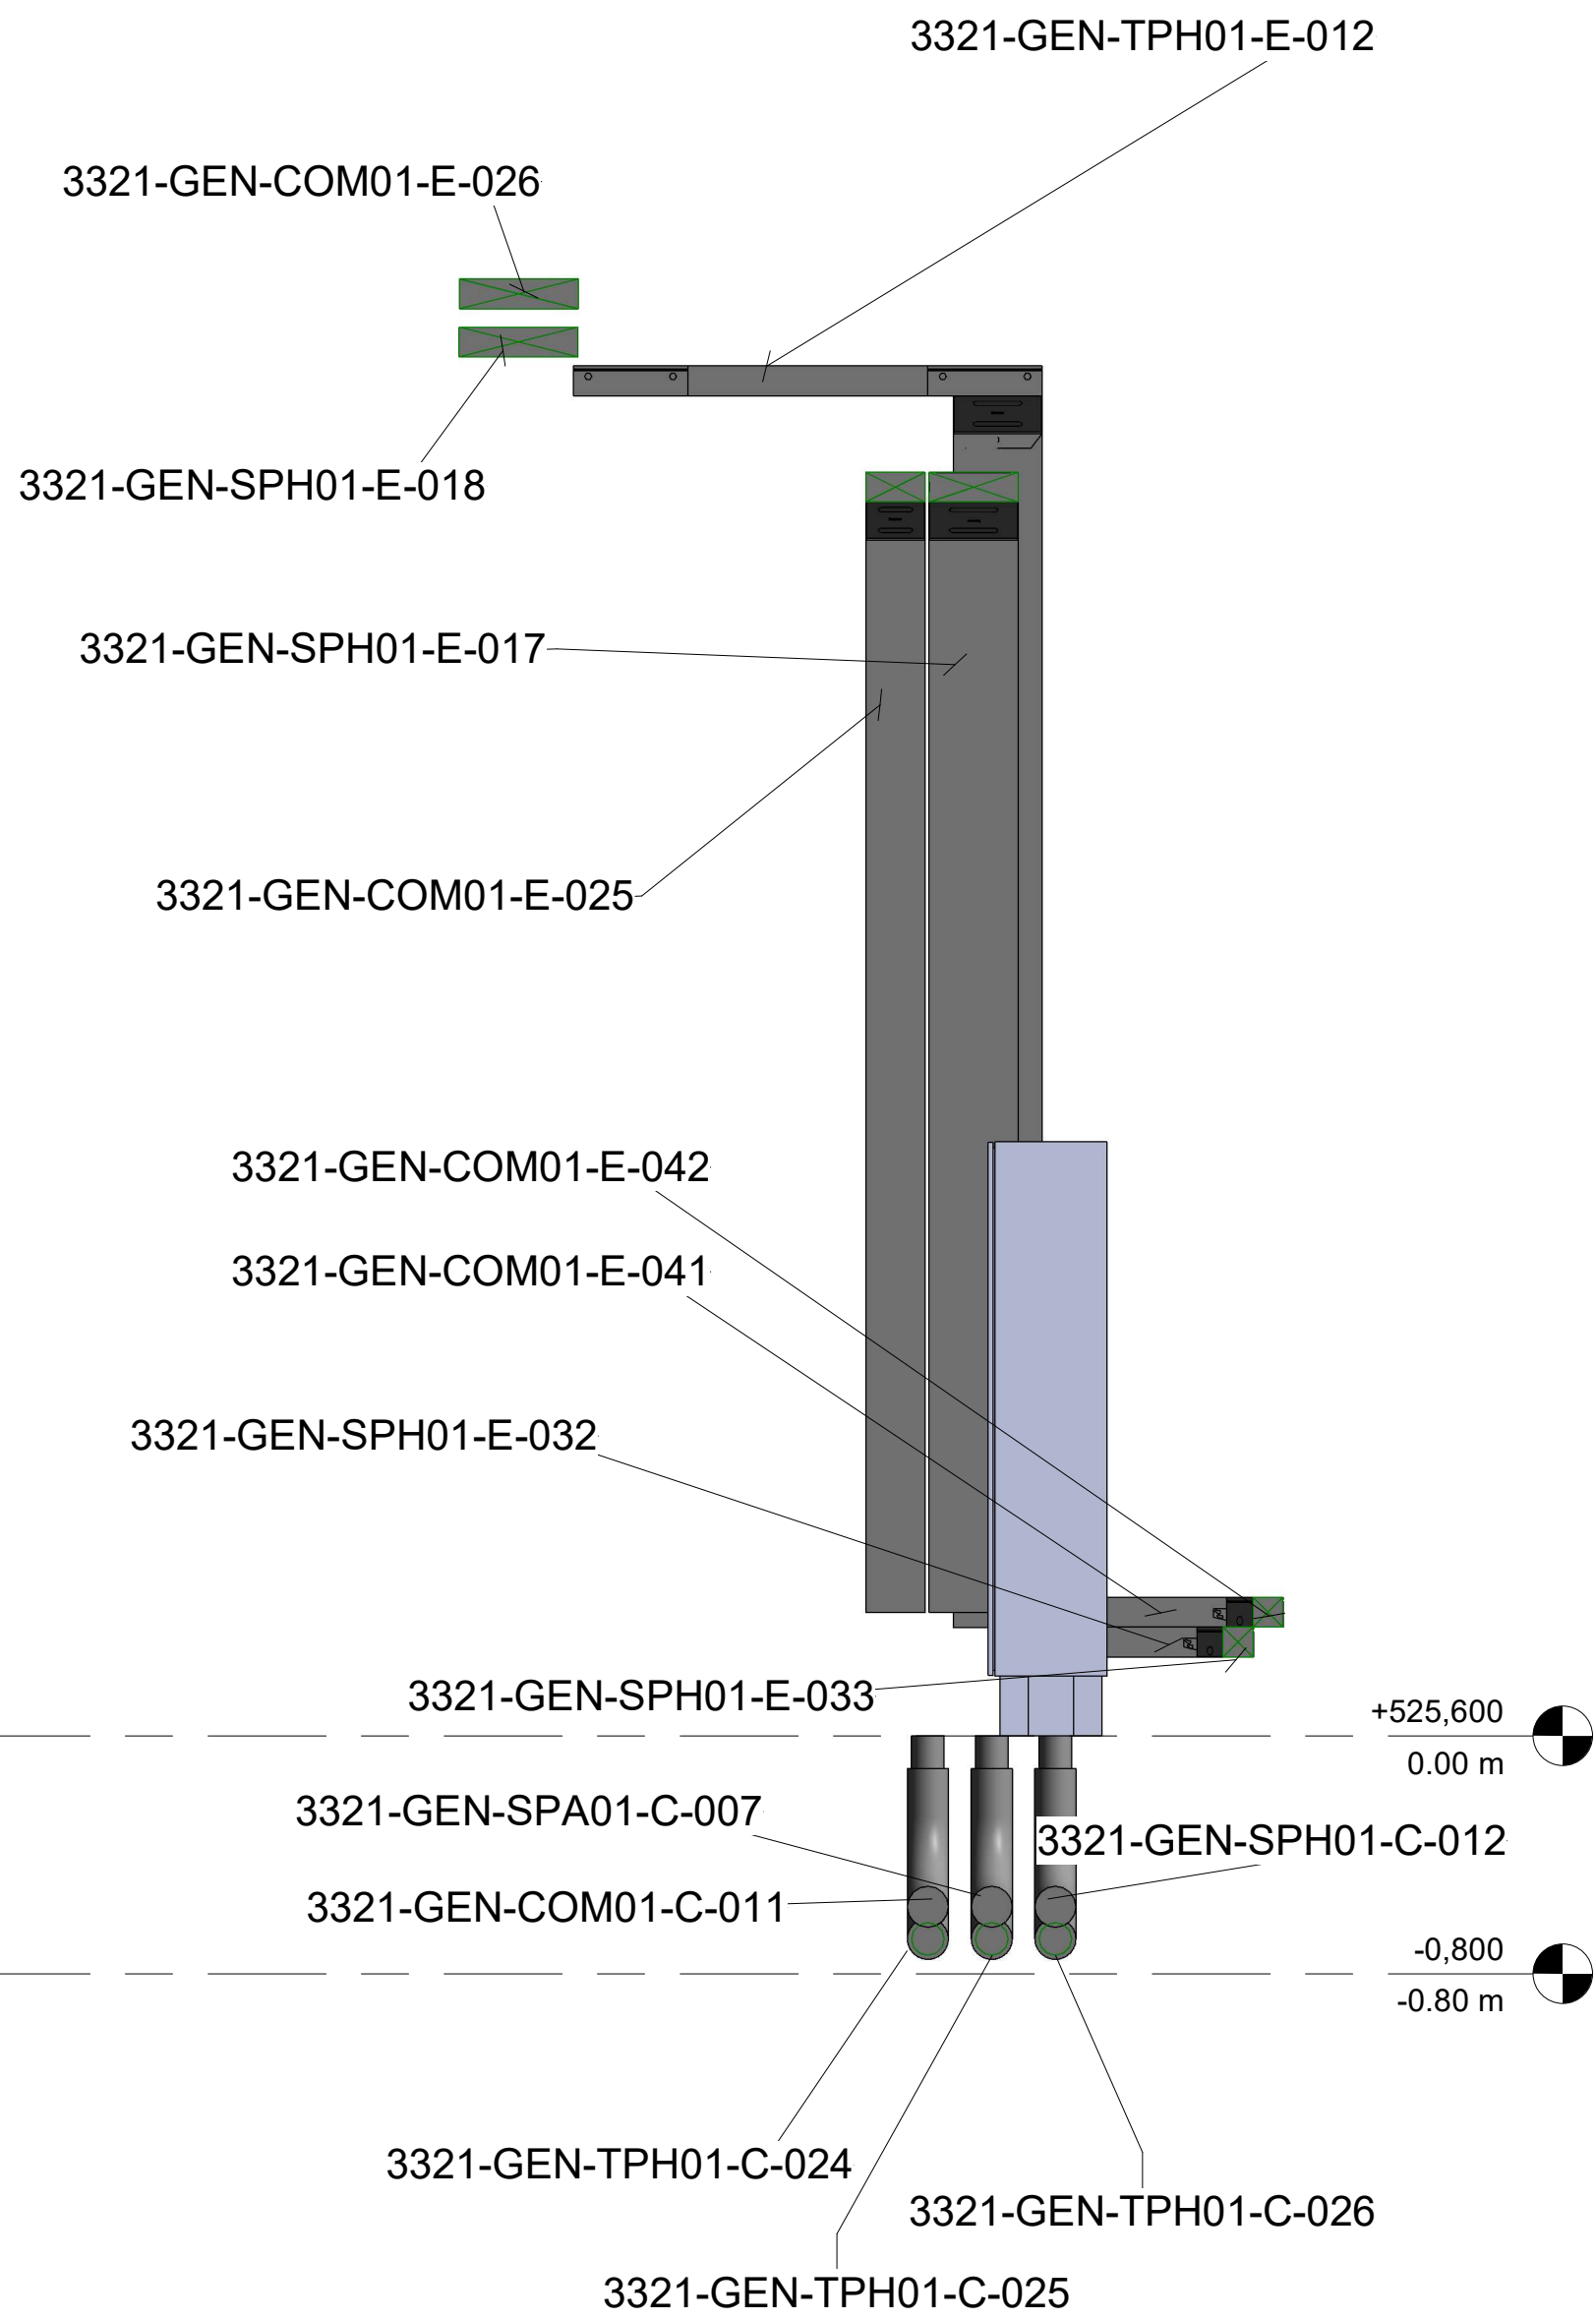
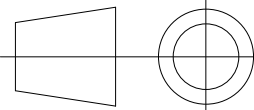



2 C16
1 : 25

+6,160
6.16 m

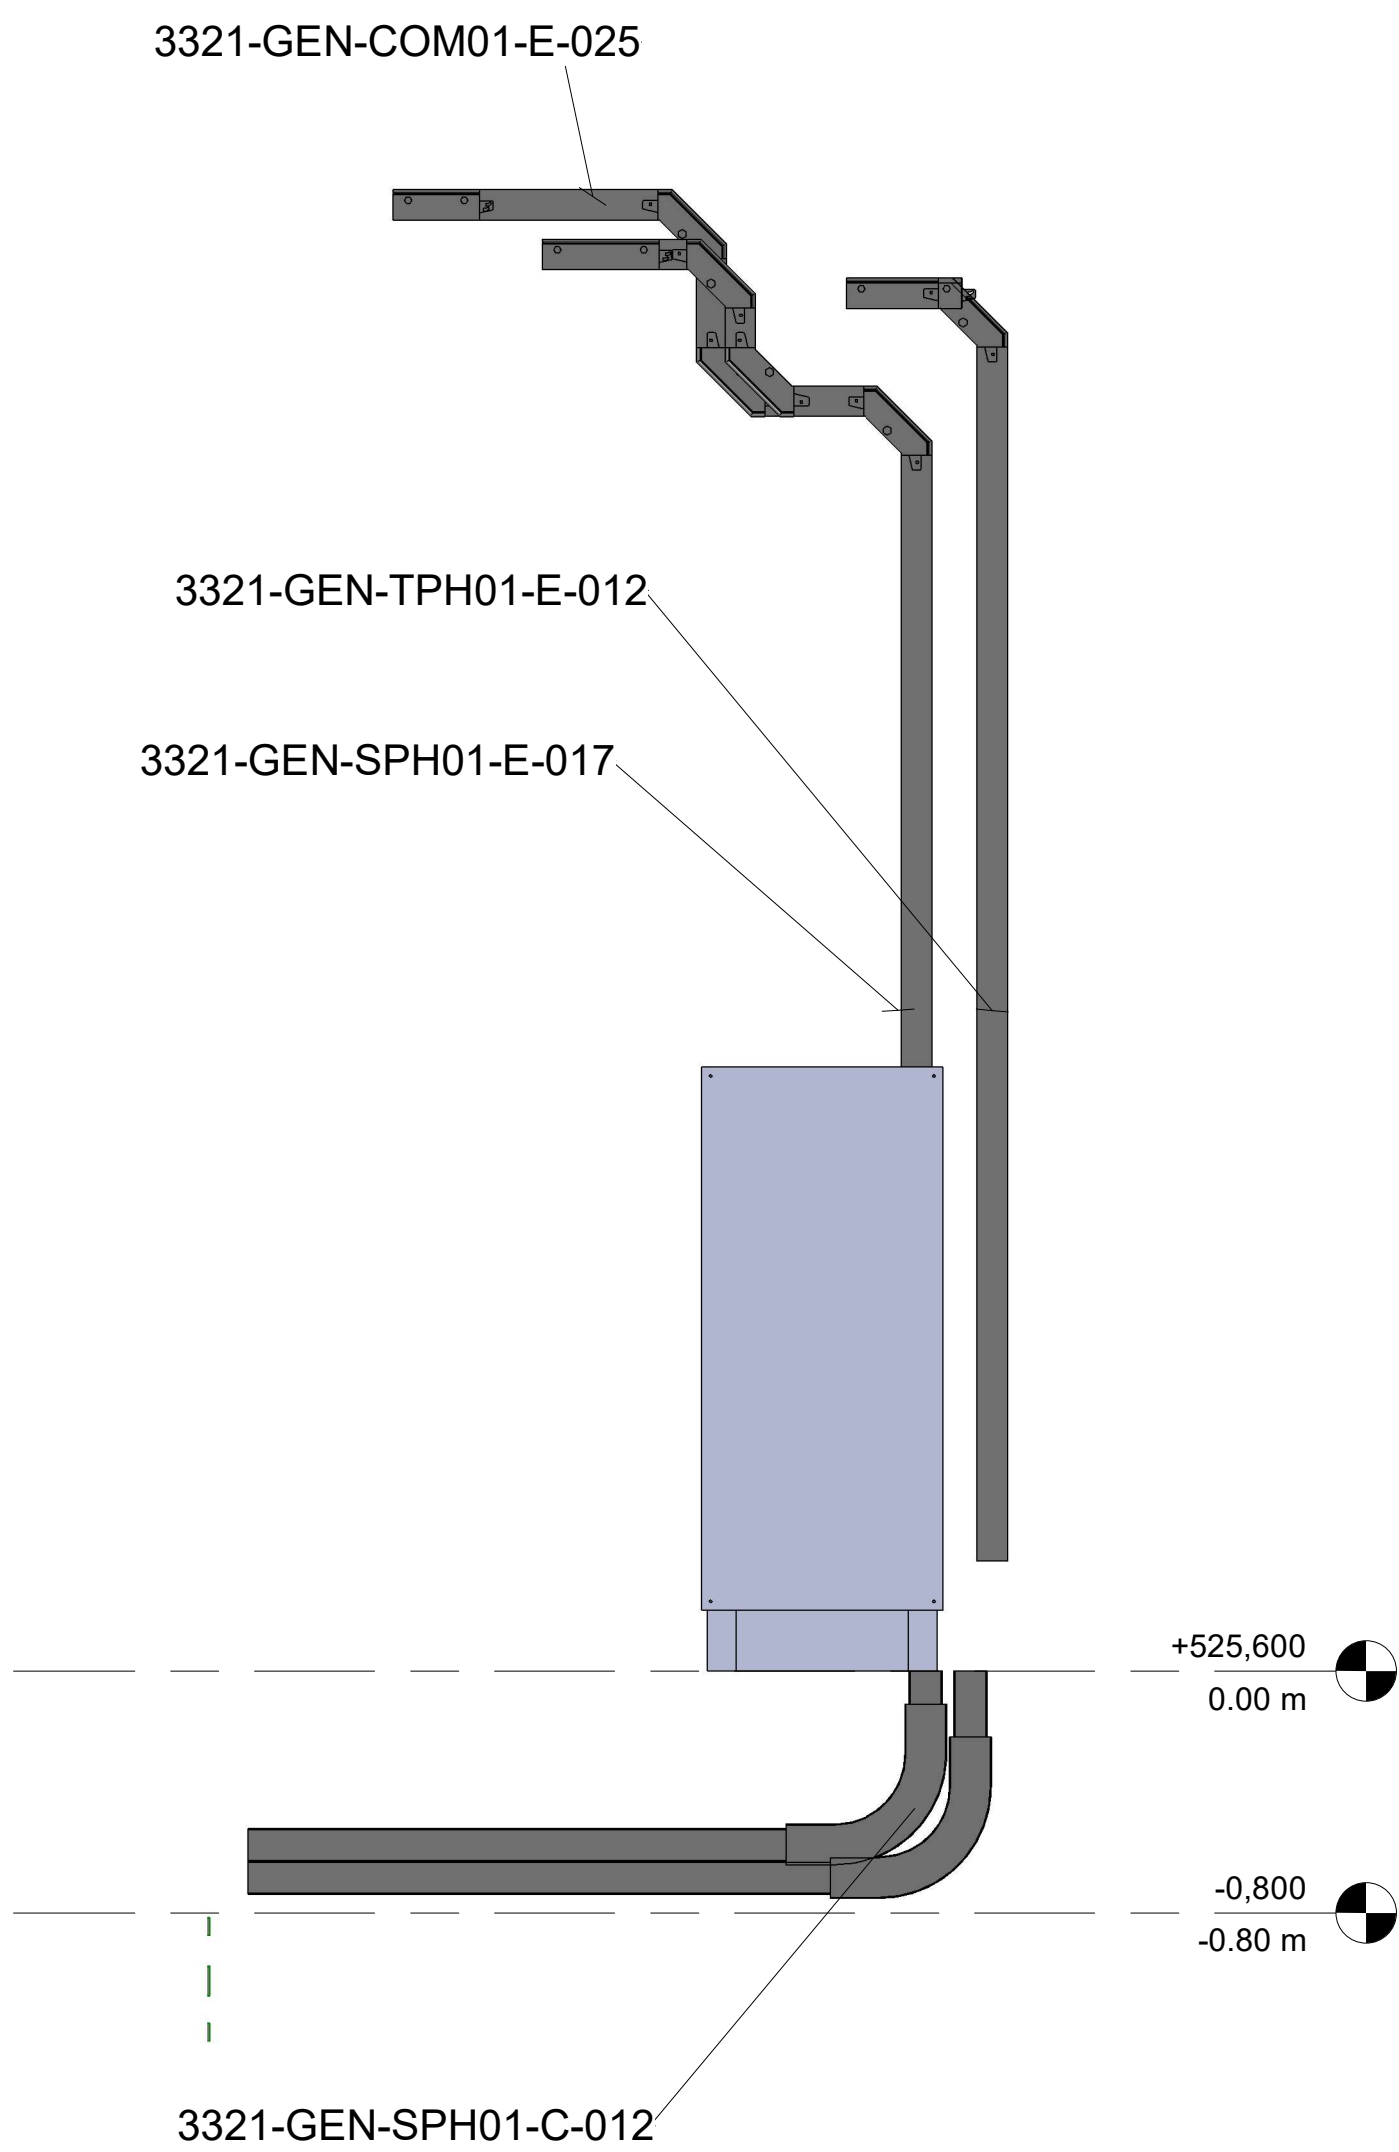

3 C17
1 : 25

						CONTRACTOR		CONTRACTOR dwg number	Prev. A	Project Code	Project Name						
								2558-0000-GEN-E-PCRO Plant cable routing layout		E2558	ALINVEST CZ						
										Document Title							
						CLIENT		CLIENT dwg number	Prev. A	CASTING_SECTION 15-16-17			Scale	As indicated			
A	05/12/2025	INITIAL VERSION		ANSA	SERO			ANSA		DESIGNED:	ANSA	DRAWIN:	SERO	APPROVED:	ANSA	Format	A1
Rev.	Date	Revisions description		Designed	Draw			Approved		DATE:	05/12/2025	DATE:	05/12/2025	DATE:	05/12/2025	Sheet	A125