

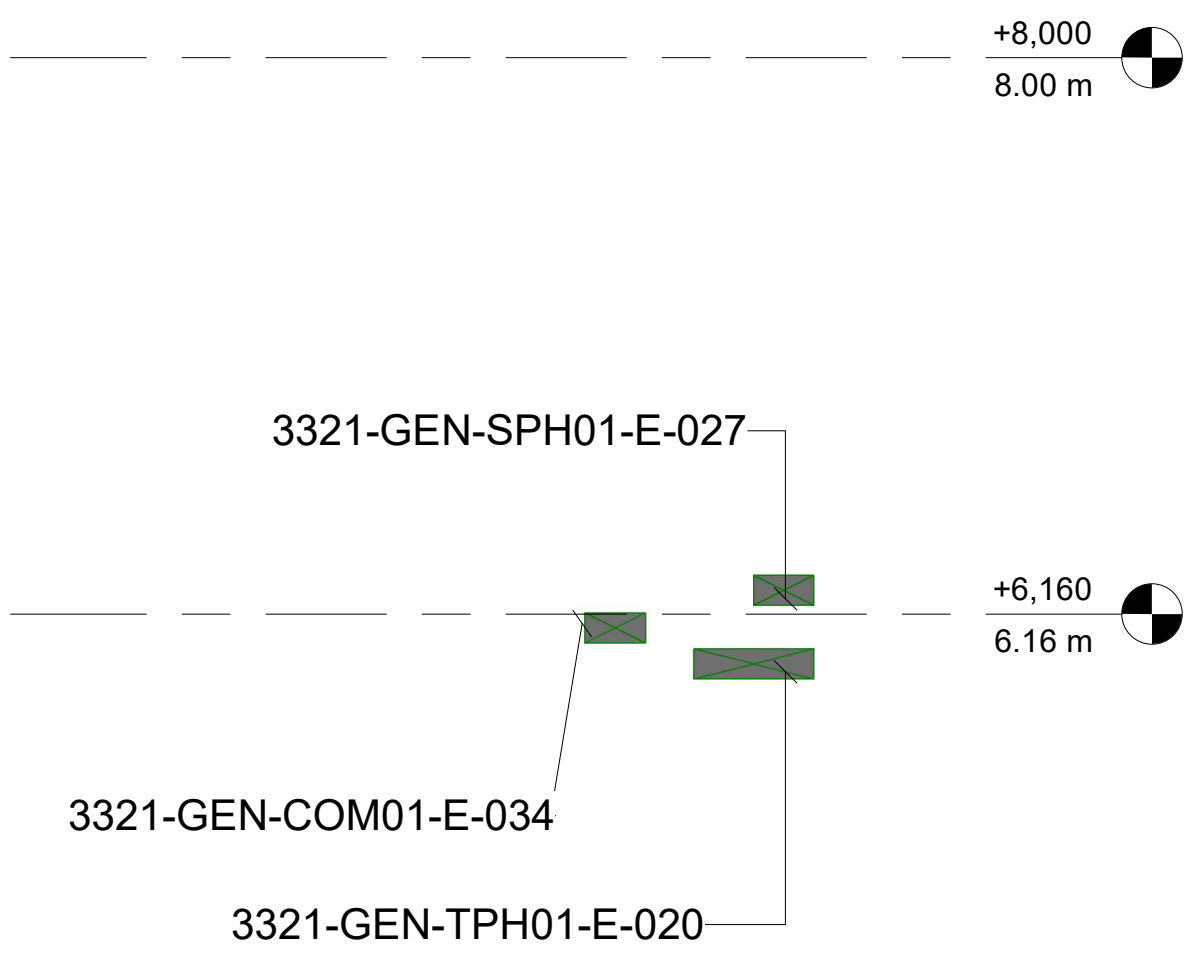


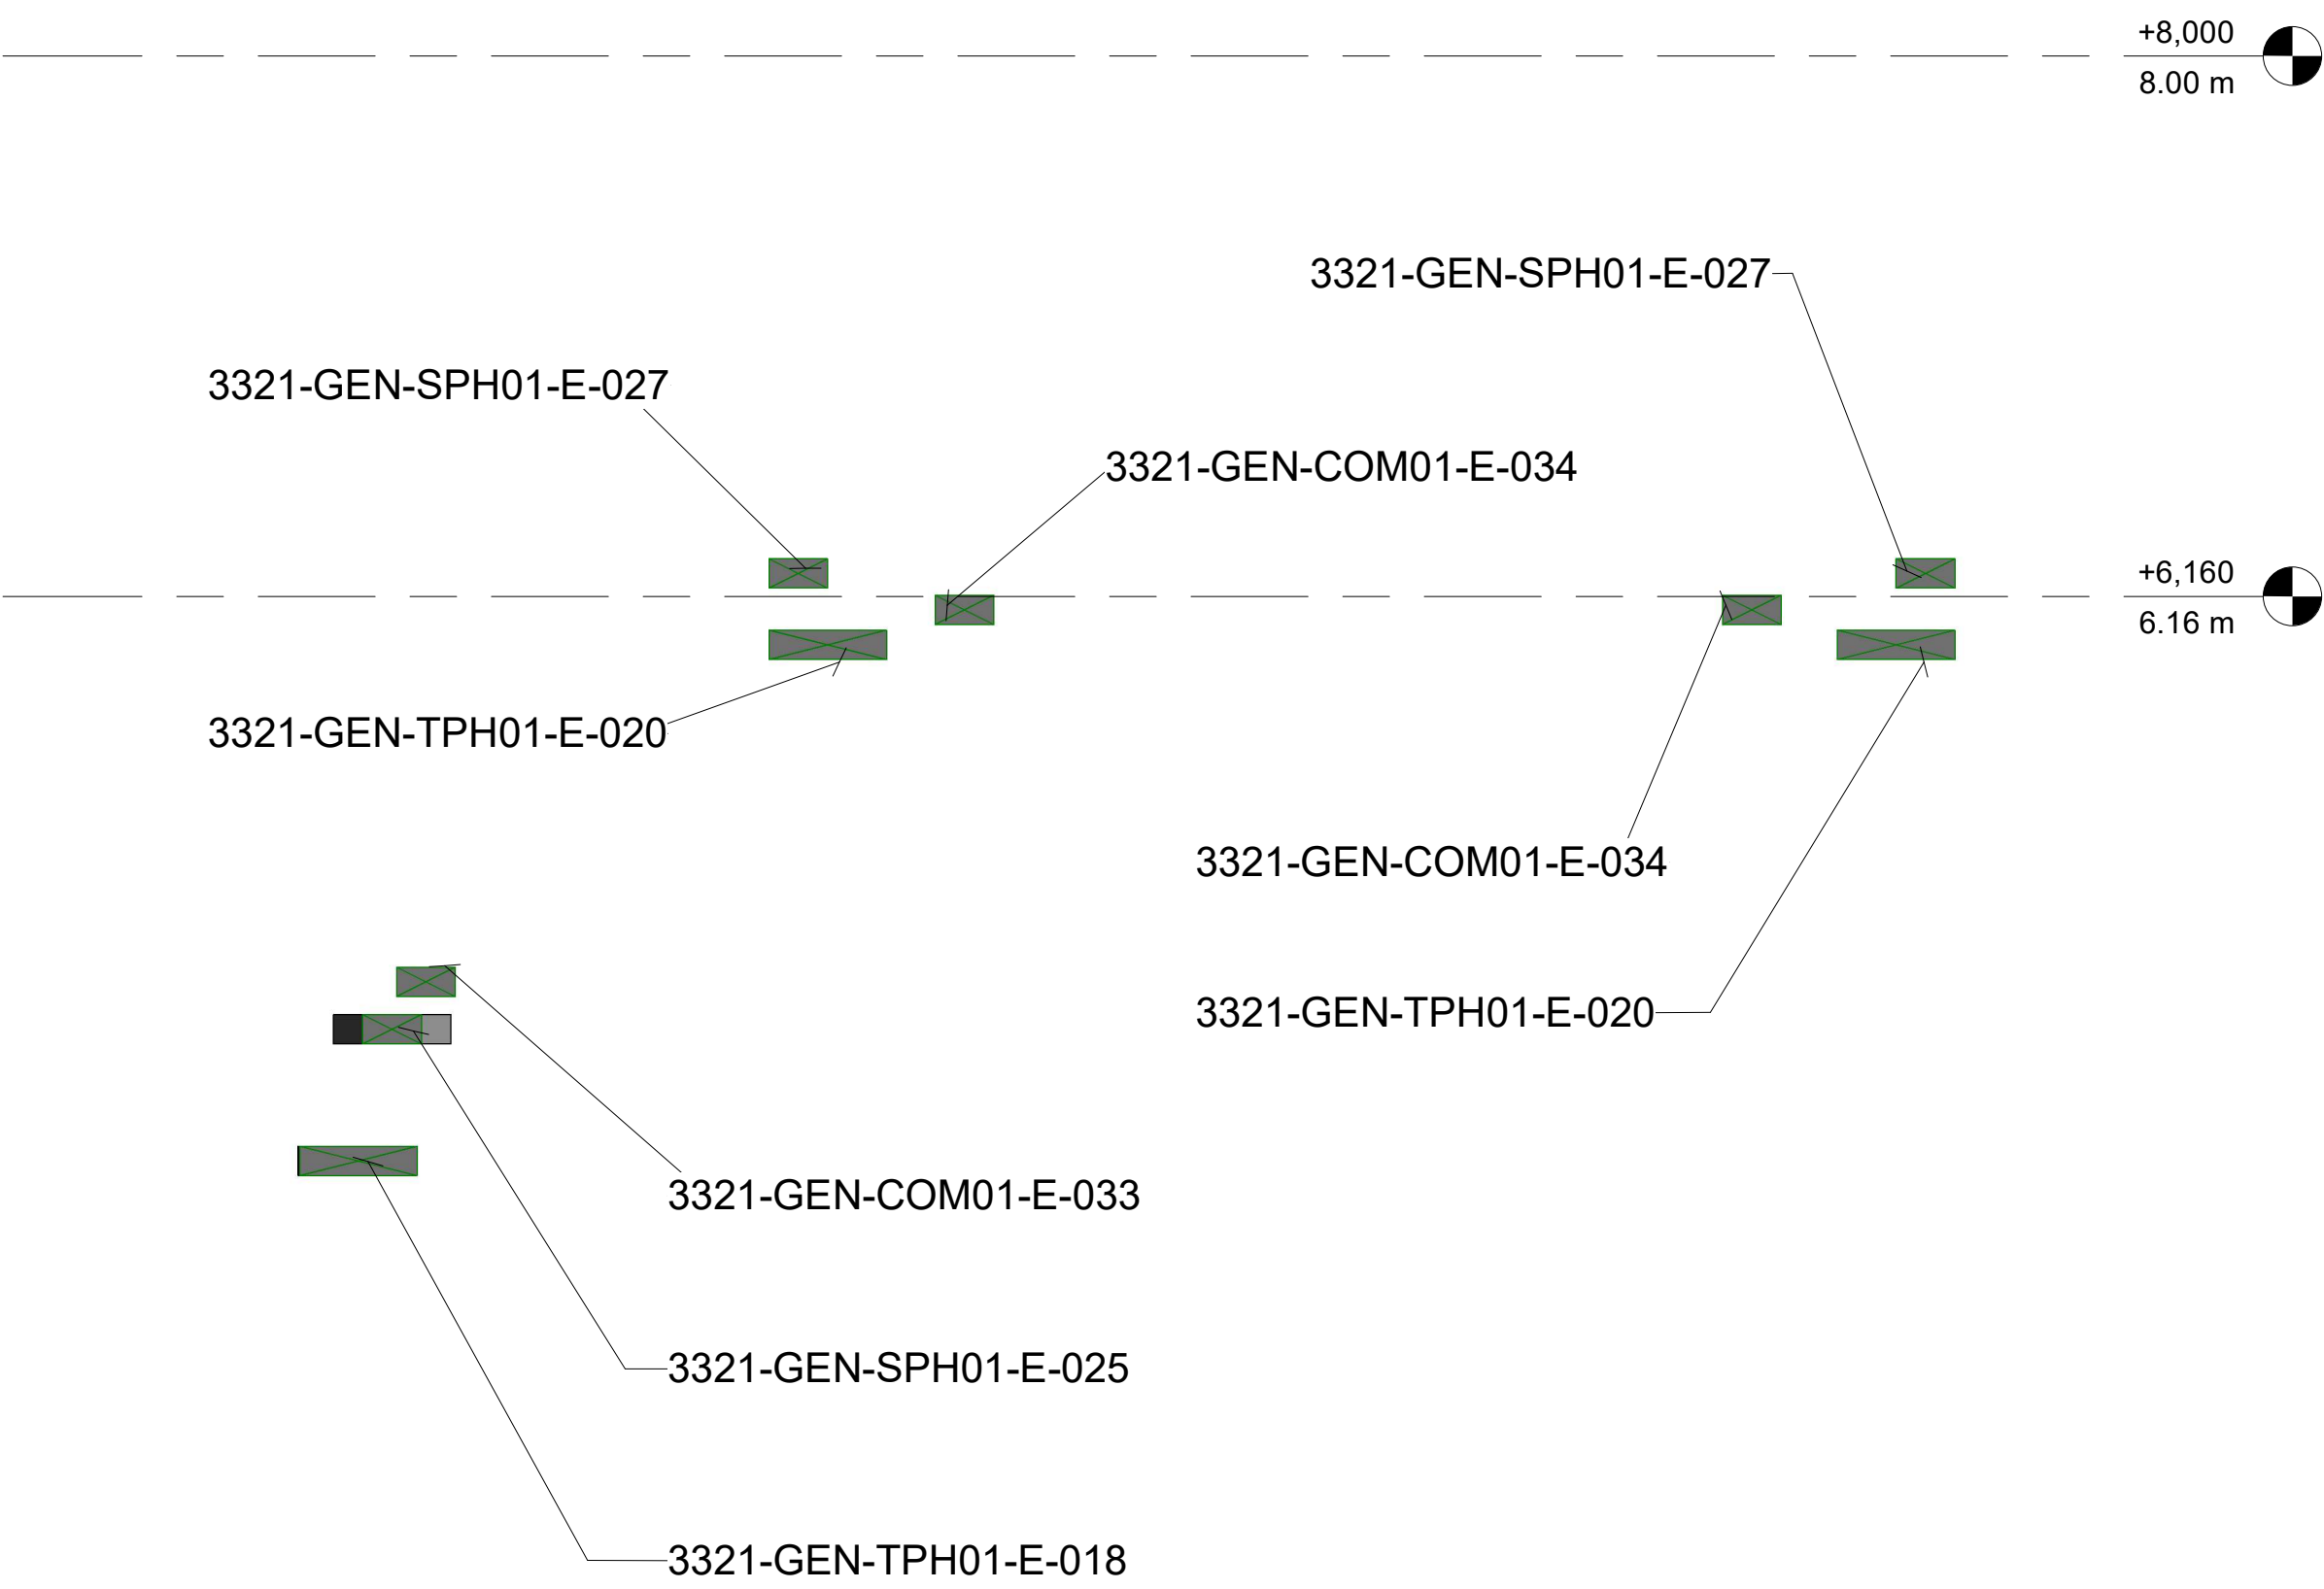

CASTING_SECTION
4
DETAIL 25-26-27
1 : 250

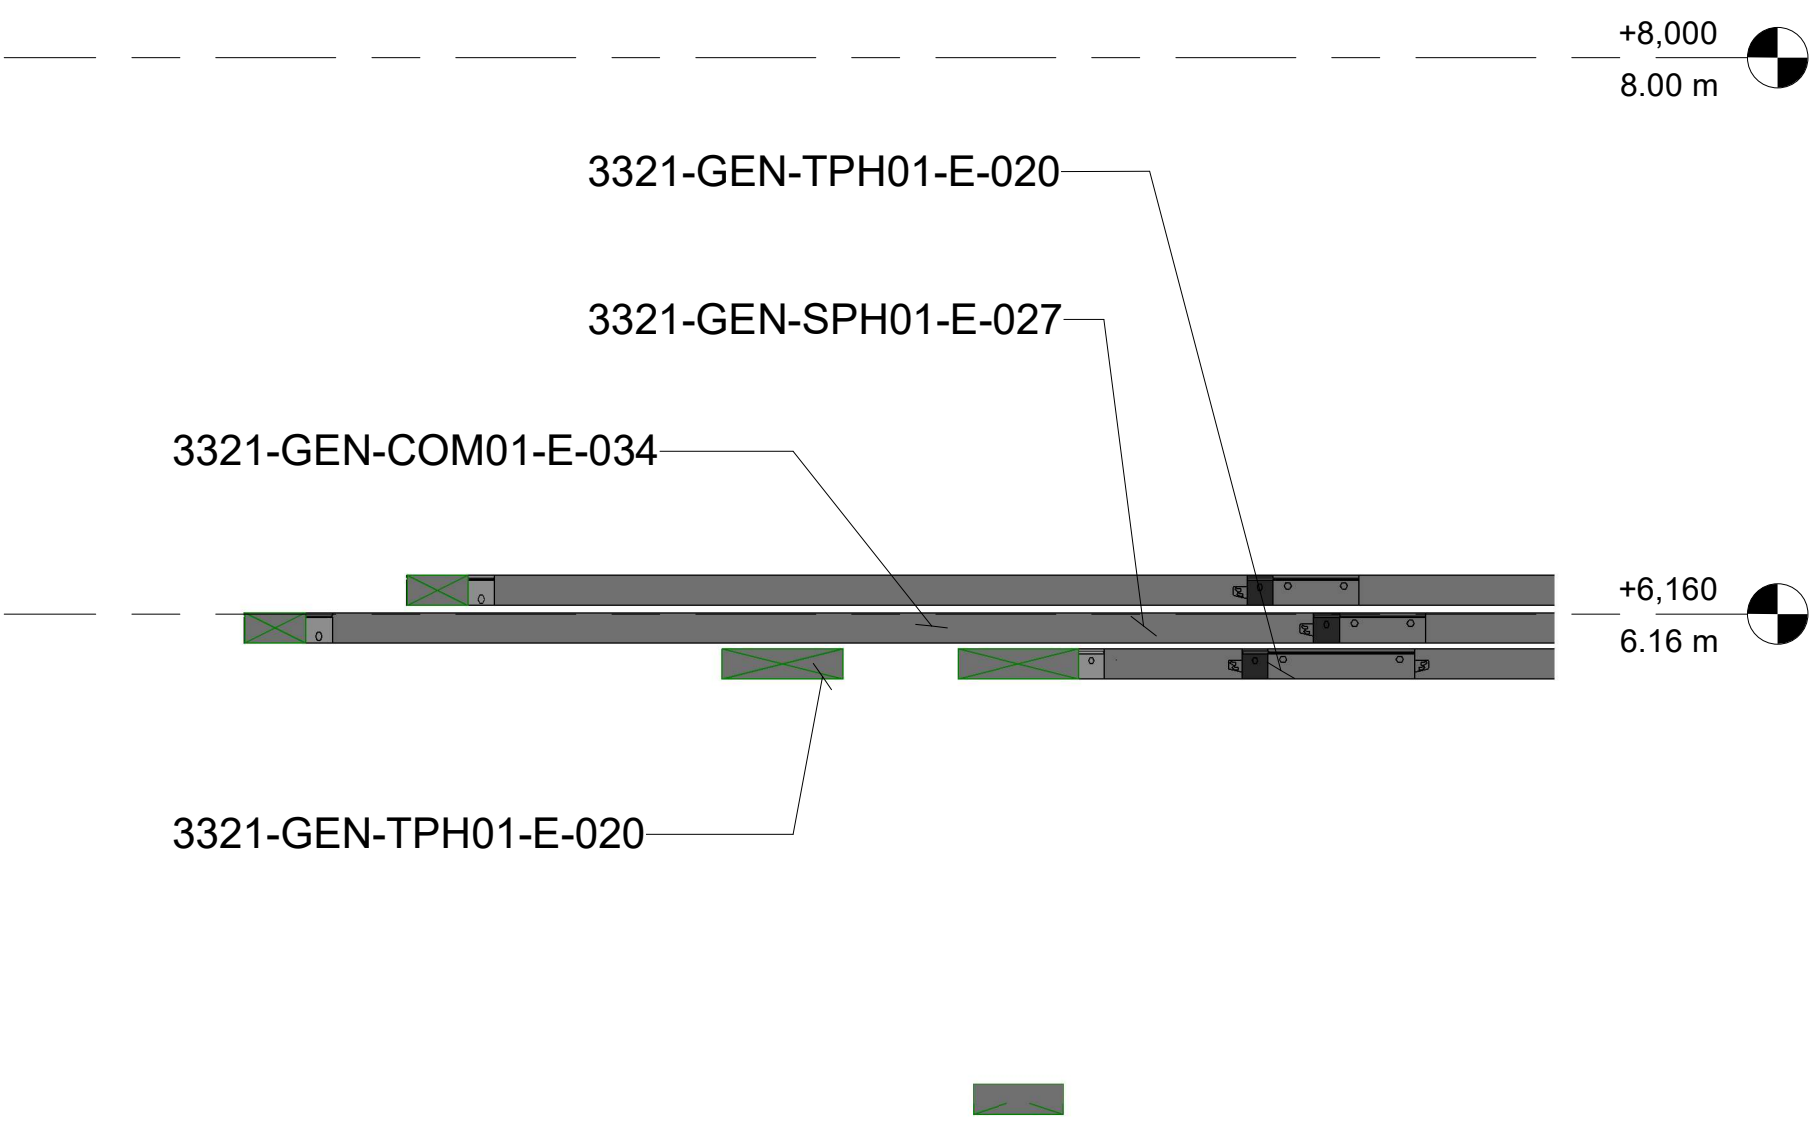

1 C25
1 : 25

2 C26
1 : 25

3 C27
1 : 25

						CONTRACTOR		CONTRACTOR dwg number 2558-0000-GEN-E-PCRO Plant cable routing layout	Prev. A	Project Code	Project Name				
										E2558	ALINVEST CZ				
										Document Title CASTING_SECTION 25-26			Scale As indicated		
A	05/12/2025	INITIAL VERSION		ANSA	SERO	ANSA	CLIENT	ALINVEST	Prev. A	CLIENT dwg number 2558-0000-GEN-E-PCRO Plant cable routing layout	DESIGNED: ANSA		DRAWIN: SERO	APPROVED: ANSA	Format A1
Rev.	Date	Revisions description		Designed	Draw	Approved				DATE: 05/12/2025	DATE: 05/12/2025	DATE: 05/12/2025	Sheet A129		