
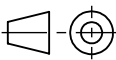
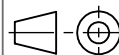
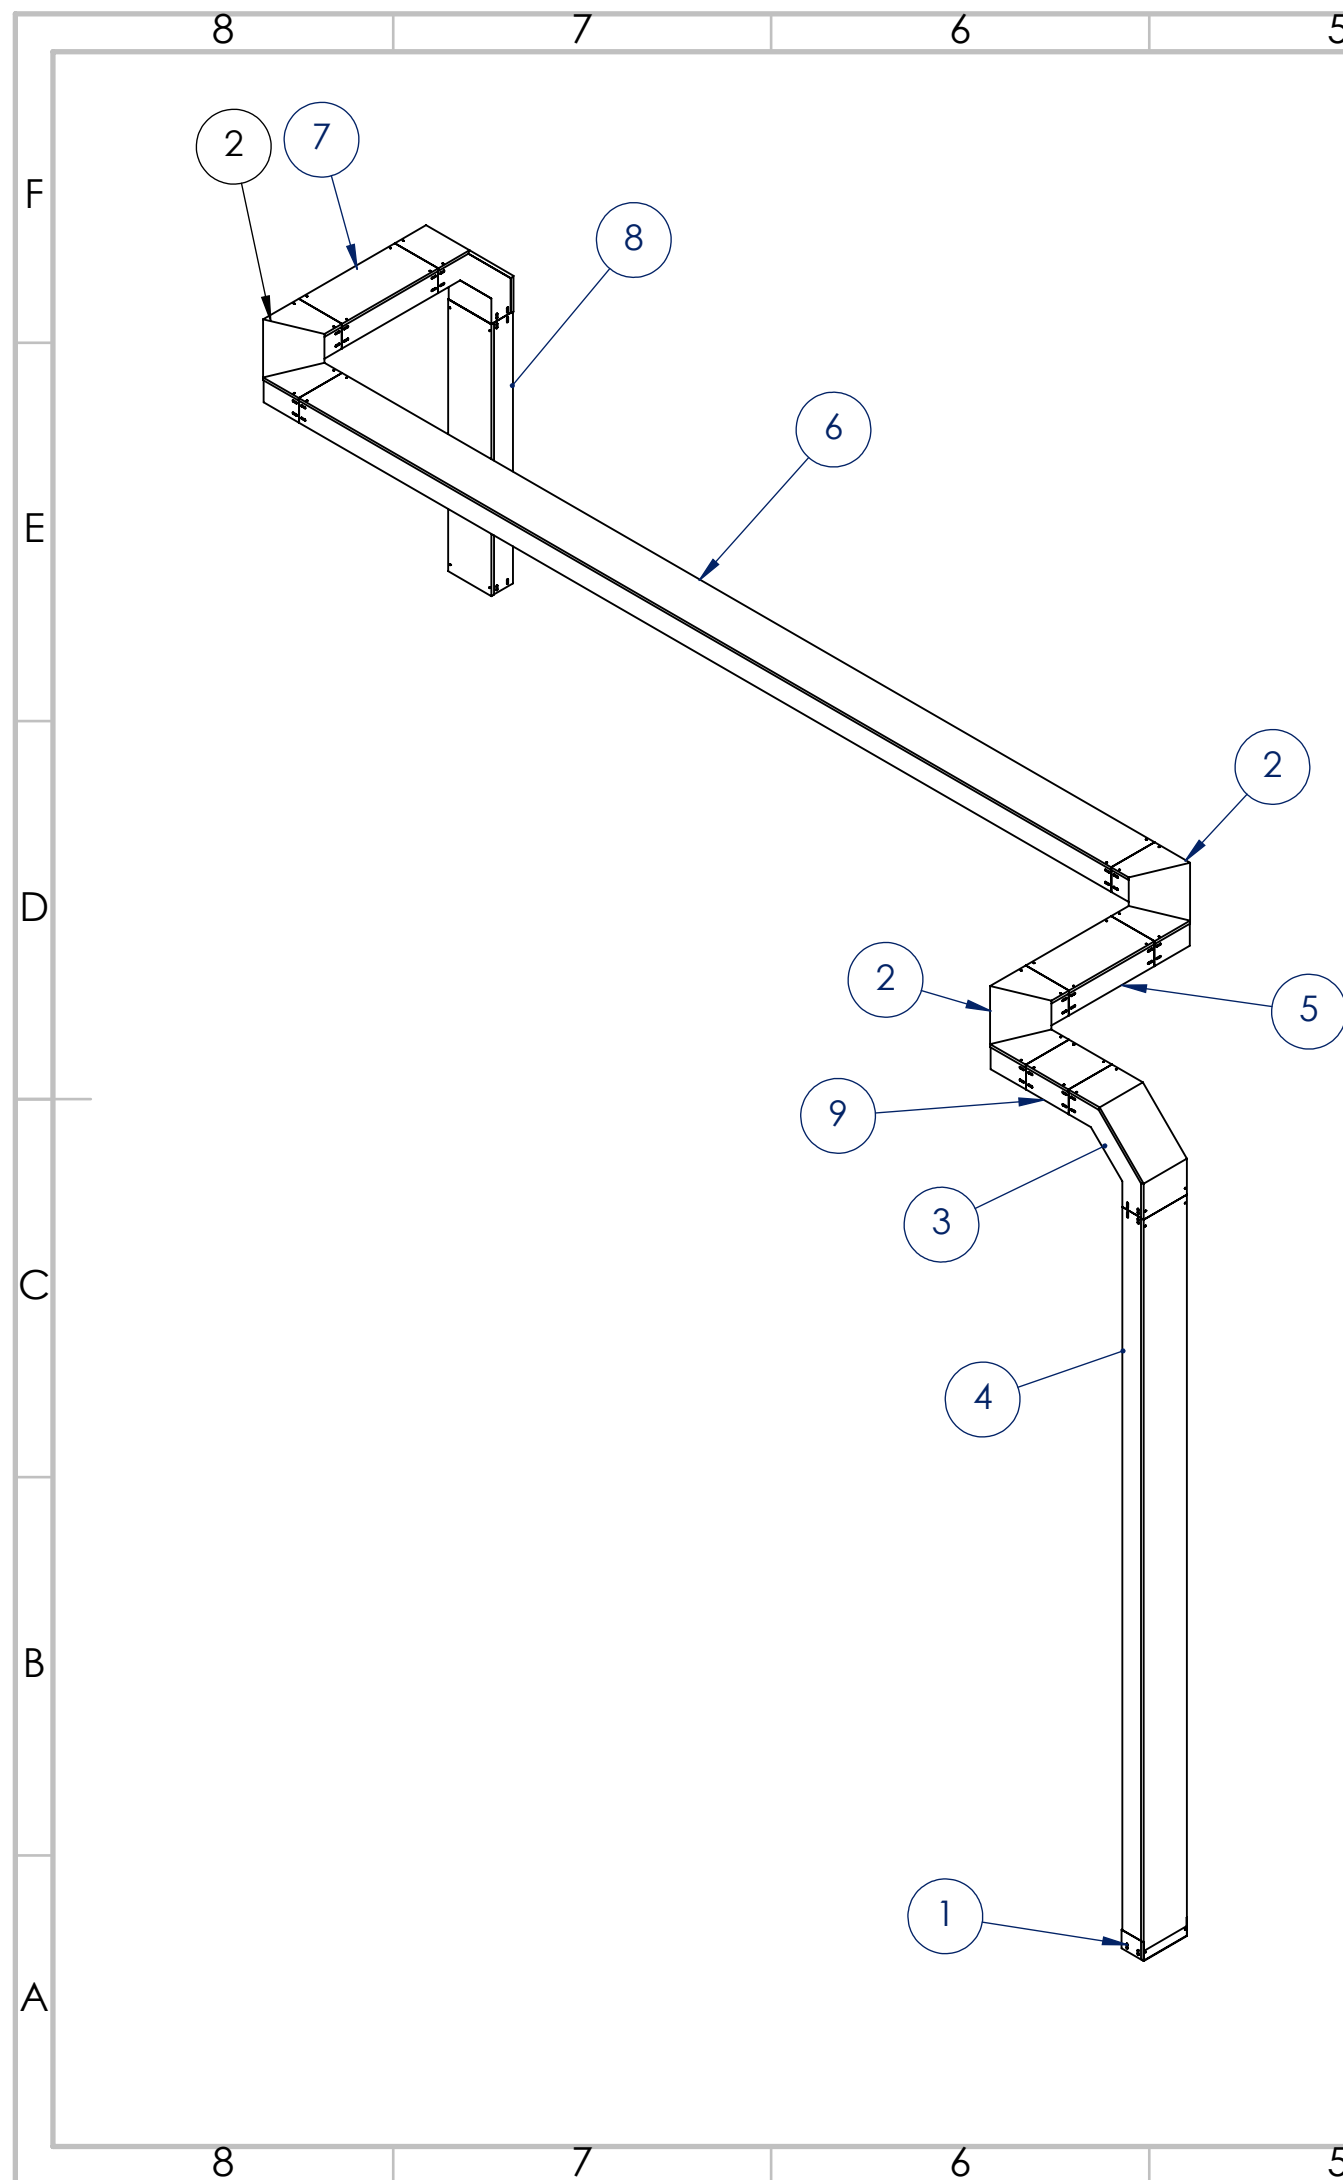


N.º DE ELEMENTO	N.º DE PIEZA	CANTIDAD
1	3321-TMT-CVT01-PCP02	1
2	3321-TMT-MCH01-IJB02	1
3	3321-TMT-MCH01-LCB01	1
4	3321-TMT-CBS01-RIO01	1
5	3321-TMT-MCH01-RIO01	1
6	3321-TMT-CVT01-PCP01	1
7	3321-TMT-MCH01-LCB02	1
8	3321-TMT-MCH01-LCB03	1
9	3321-TMT-MCH01-LCB04	1
10	3321-TMT-CBS01-IJB01	1
11	3321-TMT-CBS01-IJB02	1
12	3321-TMT-CBS01-IJB03	1
13	3321-TMT-MCH01-IJB01	1
14	3321-TMT-MCH01-IJB03	1
15	3321-TMT-MCH01-IJB04	1
16	3321-TMT-CBS01-BCU01	1
17	3321-TMT-CBS01-BCU02	1
18	3321-TMT-CVT01-LCB01	1
19	3321-TMT-CVT01-LCB02	1
20	Ensamblaje 1 ^ 2258-3321-TMT-E-500-25T	1
21	CADENA DOBLE	1
22	Metal cable tray 200 x 100	1
23	2258-3321-TMT-E-500-0005	1
24	2258-3221-TMT-E-500-0007	1

Rev.	Modification								Date	Name			
This drawing is property of INSERTEC. Must not be copied or transferred to third parties in any way without written authorization.													
Tolerance for dimensions without tol. according to ISO 2768-mK										Date	Name	Material	
More than	0.5	3	6	30	120	400	1000	2000	Drawn	05/12/2025	OEG	Weight (kg)	
Less	3	6	30	120	400	1000	2000	4000	Checked	05/12/2025	ANSA		
Machine Tool	±0.1	±0.1	±0.2	±0.3	±0.5	±0.8	±1.2	±2	Verified	05/12/2025	ANSA		
Welded		±0.5	±1	±1.5	±2	±3	±4	±6					
Customer:							Format:		Title				
ALINVEST							A3		E-2558 TILTING MELTER 2,7-25#1 EQUIPMENT CABLE ROUTING				
							Scale:						
							1:60						
 Furnaces & Refractories							Project Methode:		Part Number				Revision
									2258-3321-TMT-E-500-25T				
									Customer Number				Sheet
									1/3				



Rev.	Modification										Date	Name	
This drawing is property of INSERTEC. Must not be copied or transferred to third parties in any way without written authorization.													
Tolerance for dimensions without tol. according to ISO 2768-mK										Date	Name	Material	
More than	0.5	3	6	30	120	400	1000	2000	Drawn	05/12/2025	OEG	Weight (kg)	
Less	3	6	30	120	400	1000	2000	4000					
Machine Tool	±0.1	±0.1	±0.2	±0.3	±0.5	±0.8	±1.2	±2	Checked	05/12/2025	ANSA		
Welded		±0.5	±1	±1.5	±2	±3	±4	±6	Verified	05/12/2025	ANSA		
Customer:						Format:		Title					
						A3							
						Scale:							
						1:75							
<div>insertec</div> <div>Furnaces &amp; Refractories</div>						<div>Project Methode:</div> <div></div>		Part Number				Revision	
								-----					
								Customer Number					
								Sheet 2/3					



N.º DE ELEMENTO	N.º DE PIEZA	Length	CANTIDAD
1	End cover 200 x 100		1
2	Cable Duct Flat Bend 90Deg x 0.300B x 0.20 x 0.10		3
3	Cable Duct Vertical-Out Bend 90Deg x 0.300B x 0.20 x 0.10		2
4	Pre-galvanized perforated metal cable tray 200mm width x 100mm height with cover., 1	3000mm	1
5	Pre-galvanized perforated metal cable tray 200mm width x 100mm height with cover., 3	400mm	1
6	Pre-galvanized perforated metal cable tray 200mm width x 100mm height with cover.	3800mm	1
7	Pre-galvanized perforated metal cable tray 200mm width x 100mm height with cover., 2	450mm	1
8	Pre-galvanized perforated metal cable tray 200mm width x 100mm height with cover., 6	1100mm	1
9	Pre-galvanized perforated metal cable tray 200mm width x 100mm height with cover., 5	200mm	1

--	--	