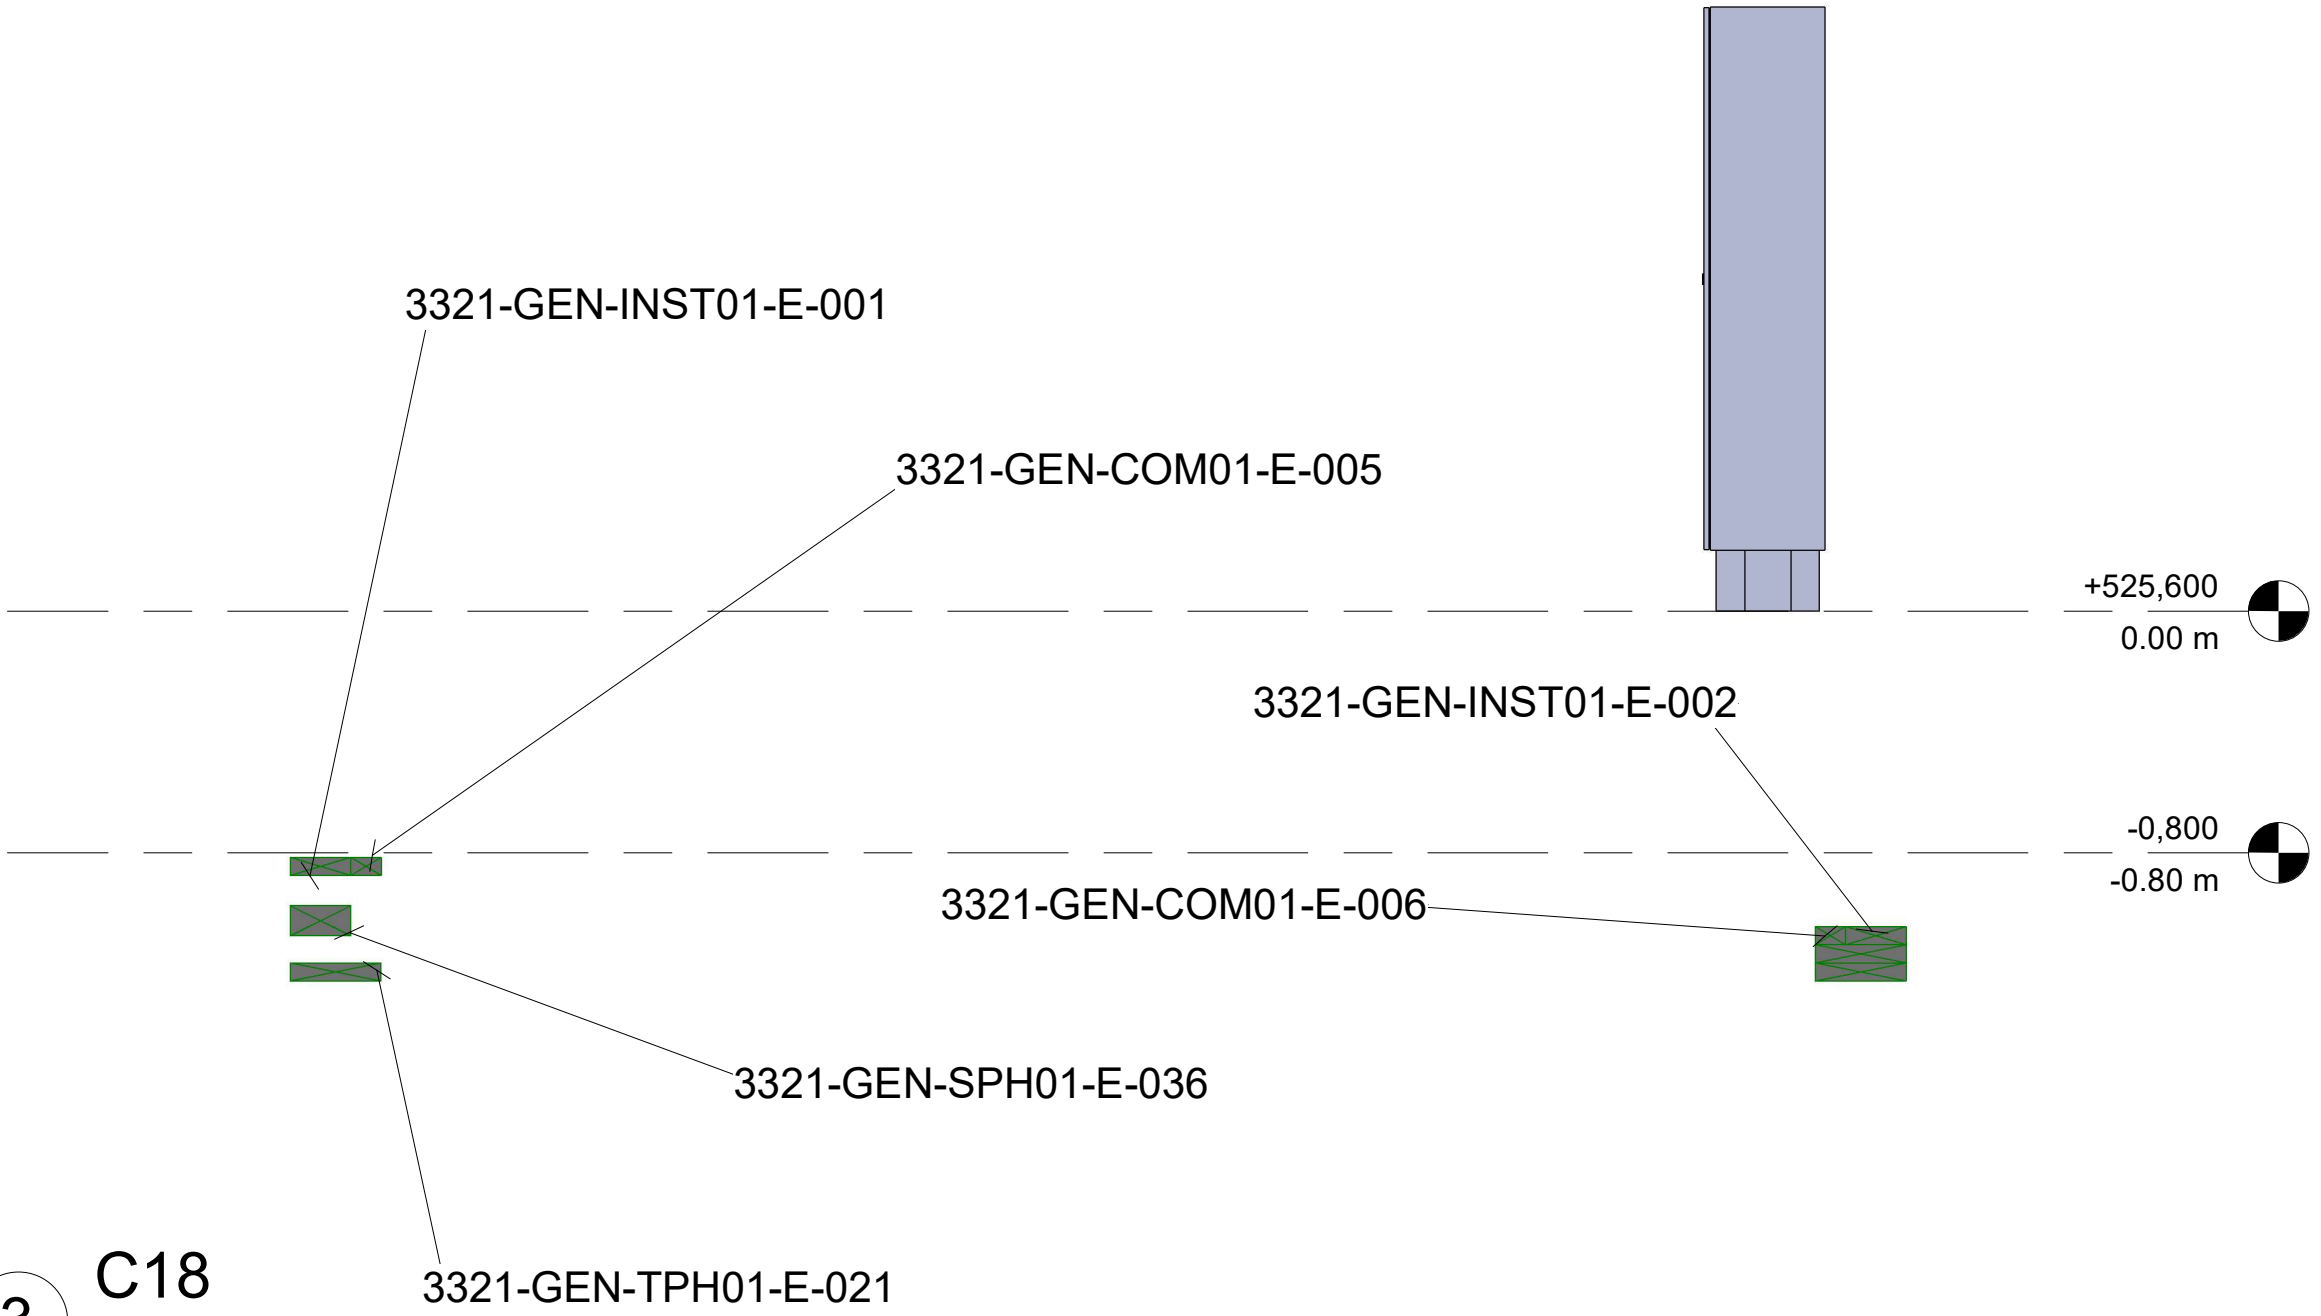

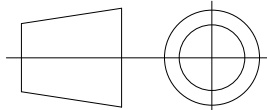


1 CASTING_SECTION
DETAIL1-18
1 : 250



2 C1
1 : 25

3 C18
1 : 25

						CONTRACTOR		CONTRACTOR dwg number	Prev. A	Project Code	Project Name			
						2558-0000-GEN-E-PCRO Plant cable routing layout		Document Title						
								CASTING_SECTION 1-18			Scale As indicated			
A	05/12/2025	INITIAL VERSION			ANSA	SERO	ANSA	CLIENT	Prev. A	CLIENT dwg number			Format A1	
Rev.	Date	Revisions description			Designed	Draw	Approved			2558-0000-GEN-E-PCRO Plant cable routing layout	DESIGNED: ANSA	DRAWIN: SERO		APPROVED: ANSA
										DATE: 05/12/2025	DATE: 05/12/2025	DATE: 05/12/2025		Sheet A119