



ŁAWA FUNDAMENTOWA 0.40x1.10 m


KAWA FUDNAMENTOWA K2

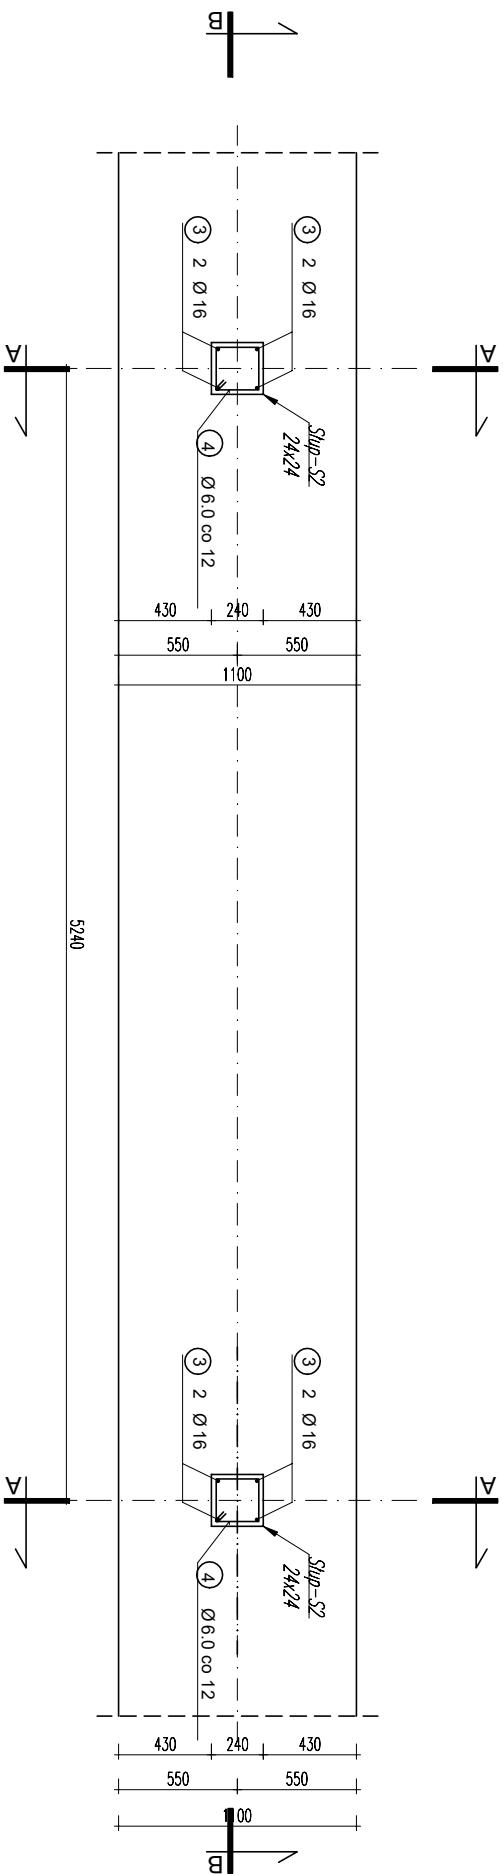

PRZEKRÓJ B-B

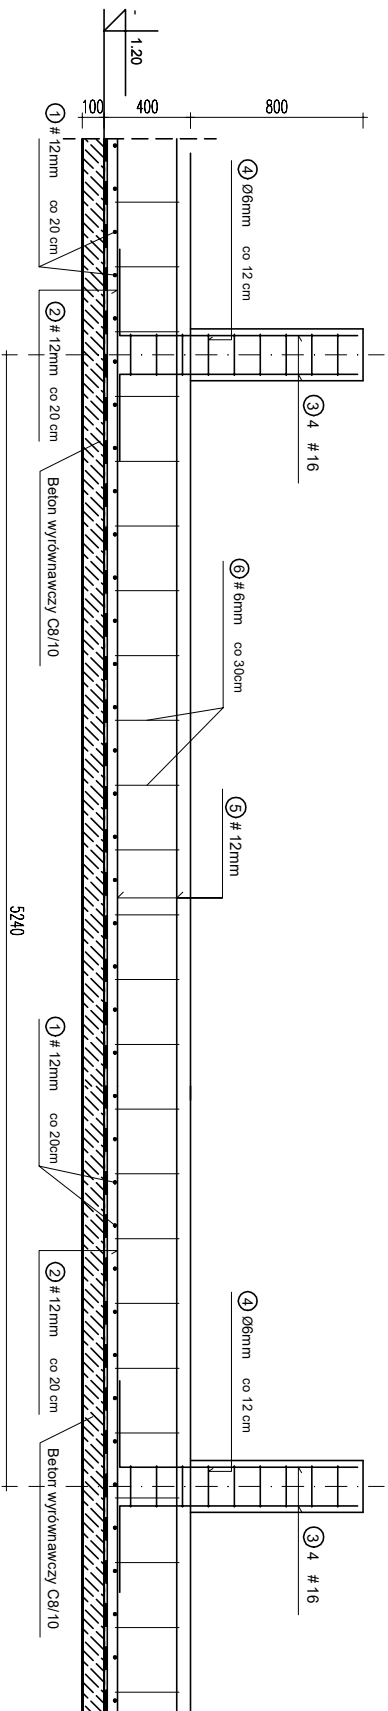

PRZEKRÓJ A-A

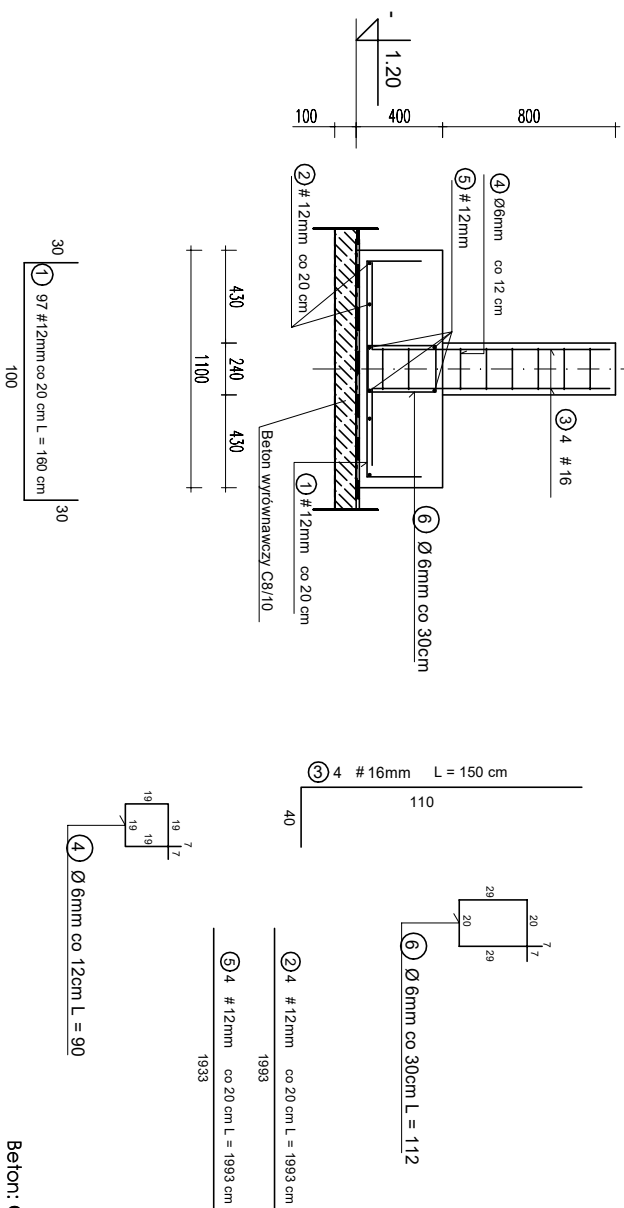

Wýkaz stali zbrojenowej ľa ľav L 1							
Nr preta	Šedinka	Liczba	Długoř	Cezar	Klasa stali		
					A-III		
	mm	szt.	cm	kg/m	#6	#12	#16
1	12	100	160	0,888		142,05	
2	12	4	1993	0,888		70,78	
5	12	4	1993	0,888		70,78	
6	6	66	112	0,222	16,41		
				Σ	16,41 kg	283,60 kg	
				Ogółem	300,01 kg		
					2	600,02	

Nr pietra	Srednica	Luzba	Dlugosc	Ciezar	Klasa stali		
	mm	szt.	cm	Kg/m	A-III	#16	
3	16	4	150	1,578		9,470	
4	6	9	90	0,222	1,798		
				Σ	1,80 Kg	9,47kg	
				Opcyjem	8	11,27 Kg	
						90,14	

Opiekt:	BUDYNEK GOSPODARCZO-MAGAZYNOWY		
Adres inwestycji:			
Inwestor:			
N/S. nr:	K3	skala:	1:50
branża:	Konstr.	data:	07.2026
projektant:	mgr inż. Sławomir Marka upr. proj. KUP.0003POOK/10 do projektowania bez ograniczeń w specjalności konstrukcyjno-budowlanej		
asystent projektanta:	mgr inż. Marcin Jasliński podpis:		