



KONZOLA O1

PÔDORYS

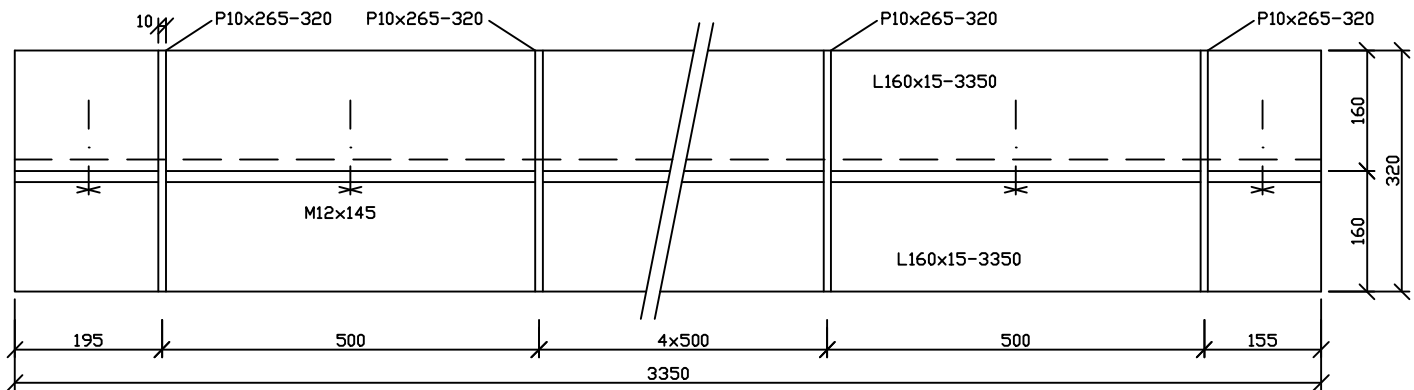


PRIEČNY REZ

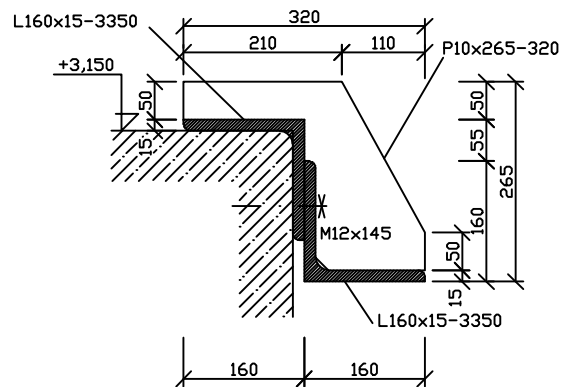


KONZOLA O2

PÔDORYS

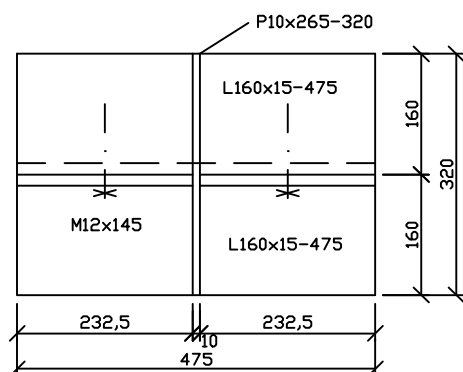

PRIEČNY REZ

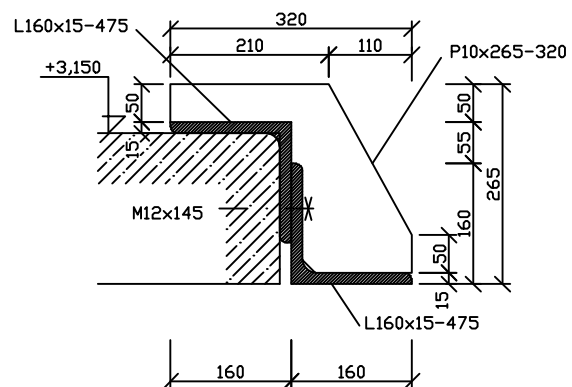

KOTVY DO BETONU: M12-145mm KS=10

OBA UHOLNIKY VZAJOMNE ZVARIT NOSNYM ZVARDOM HR. 10mm.
VYSTUHY PRIVARIT ZVARDOM HR. 5mm

OCEL: S235, NATER: ZAKLADNY

KONZOLY O1 A O2 m1:10