

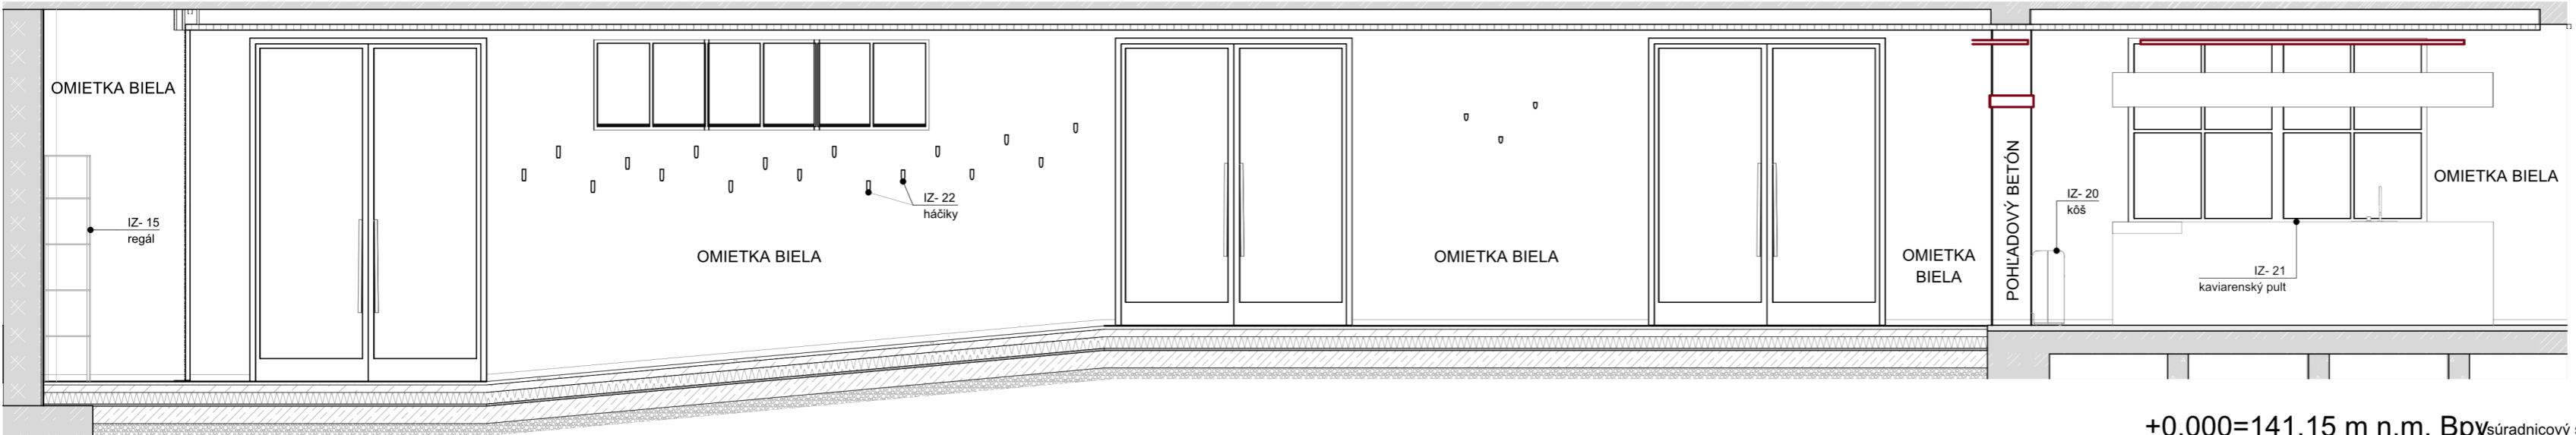



IP- 24

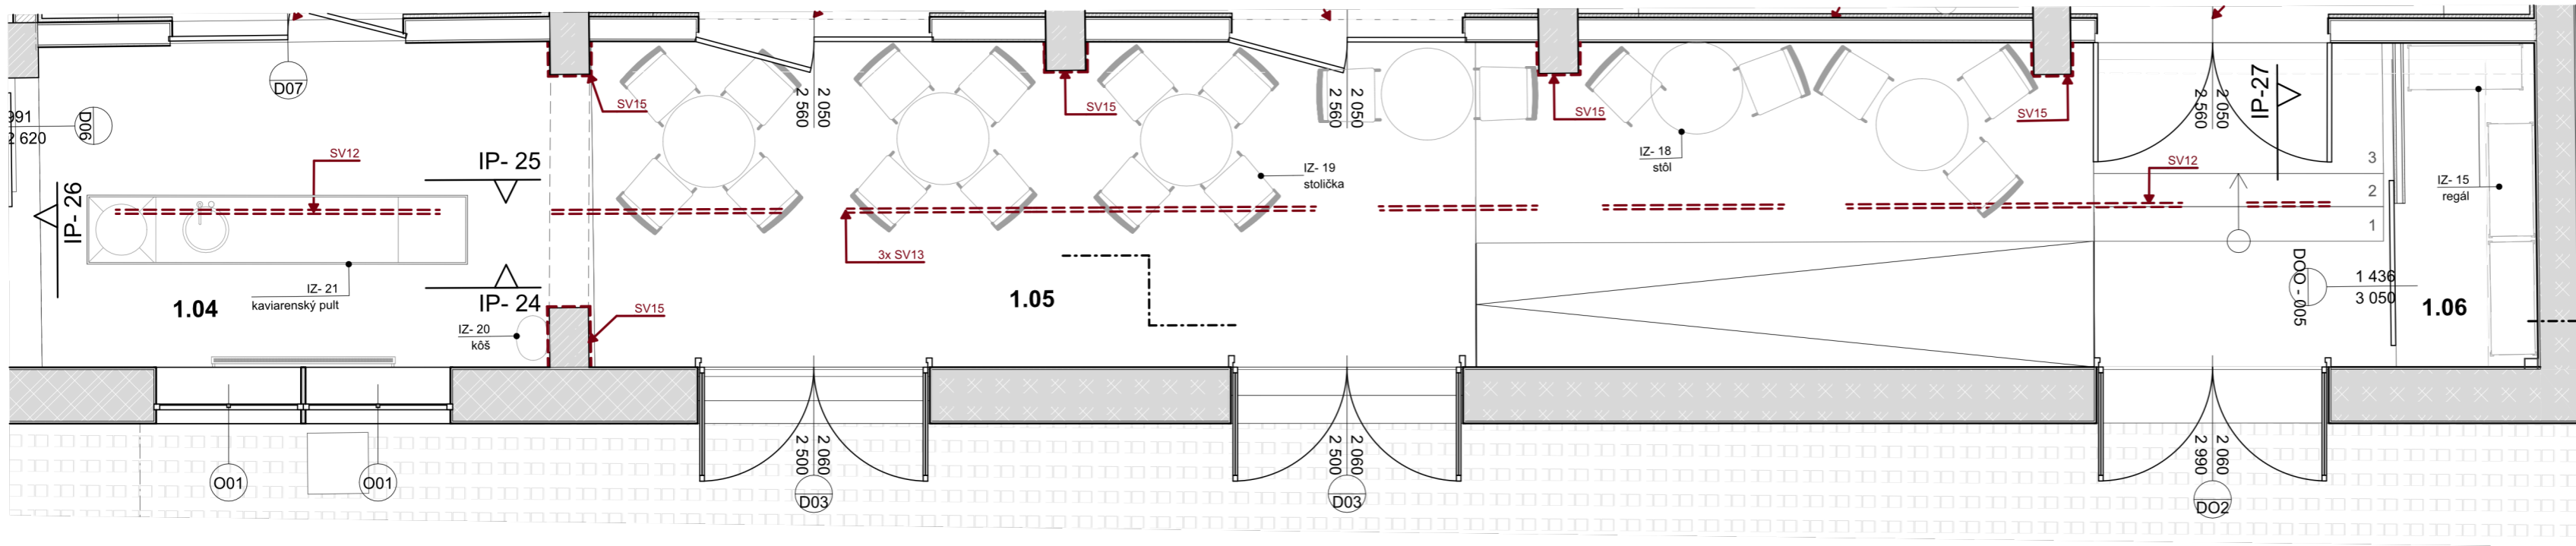


IP- 25

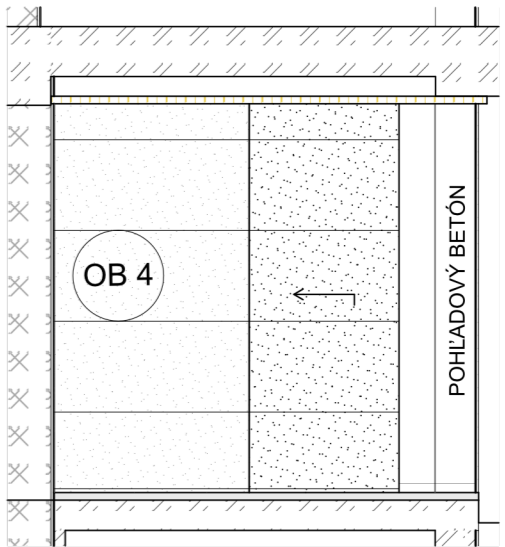

IP- 26

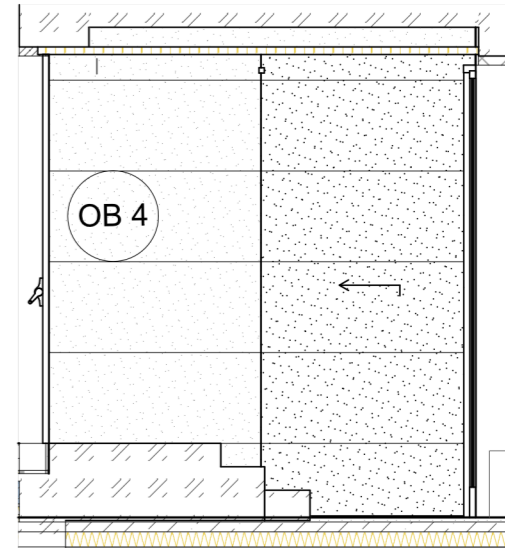

IP-27

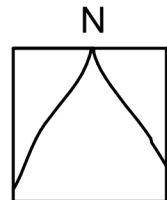

+0,000=141,15 m n.m. Bpvsúradnicový systém S-JTSK

Stavba: Kreatívne centrum Nitra - Kino Palace		
Investor:	Mesto Nitra	
	Štefánikova trieda 60	
	950 06 Nitra	
	www.nitra.sk	
	info@nitra.sk	
	+421 3765 02 111	
Generálny projektant:	Livinark s. r. o.	
	Na hore 1724/5	
	040 22 Košice	
	www.livinark.sk	
	livinark@gmail.com	
	+421 907 258 707	
Miesto:	Radlinského 108 / 9, 949 01 Nitra = 48.312177, 18.088820	
	Dátum: December 2019	
Autori:	Tomáš Boroš	
	Maroš Mitro	
	Dominika Jenčová	
	Martina Hončárová	
	Pavel Bakajsa	
	Branislav Ivan	
HIP:	Ing.arch. Branislav Ivan	

Profesia: PROJEKT INTERIÉRU		Dátum tlače:	
Zodp. projektant:		Stupeň: DSP + DRS	
Ing.arch. Branislav Ivan		Formát:	
Vypracoval:		Mierka: Paré:	
Ing.arch. Tomáš Boroš, ArtD.		1:50	
Objekt: SO 01		Č. výkresu: A.4	
Obsah výkresu: Kaviareň			