

# TRNAVA


Skutočné zameranie vrtov VS-1, VS-2, VS-3

M=1:2000



Body vrtov

č. bodu	Y	X	Z	kód
VS-1	536459.309	1256651.831	145.174	709
VS-2	536394.064	1256545.536	145.472	709
VS-3	536463.114	1256484.355	145.599	709

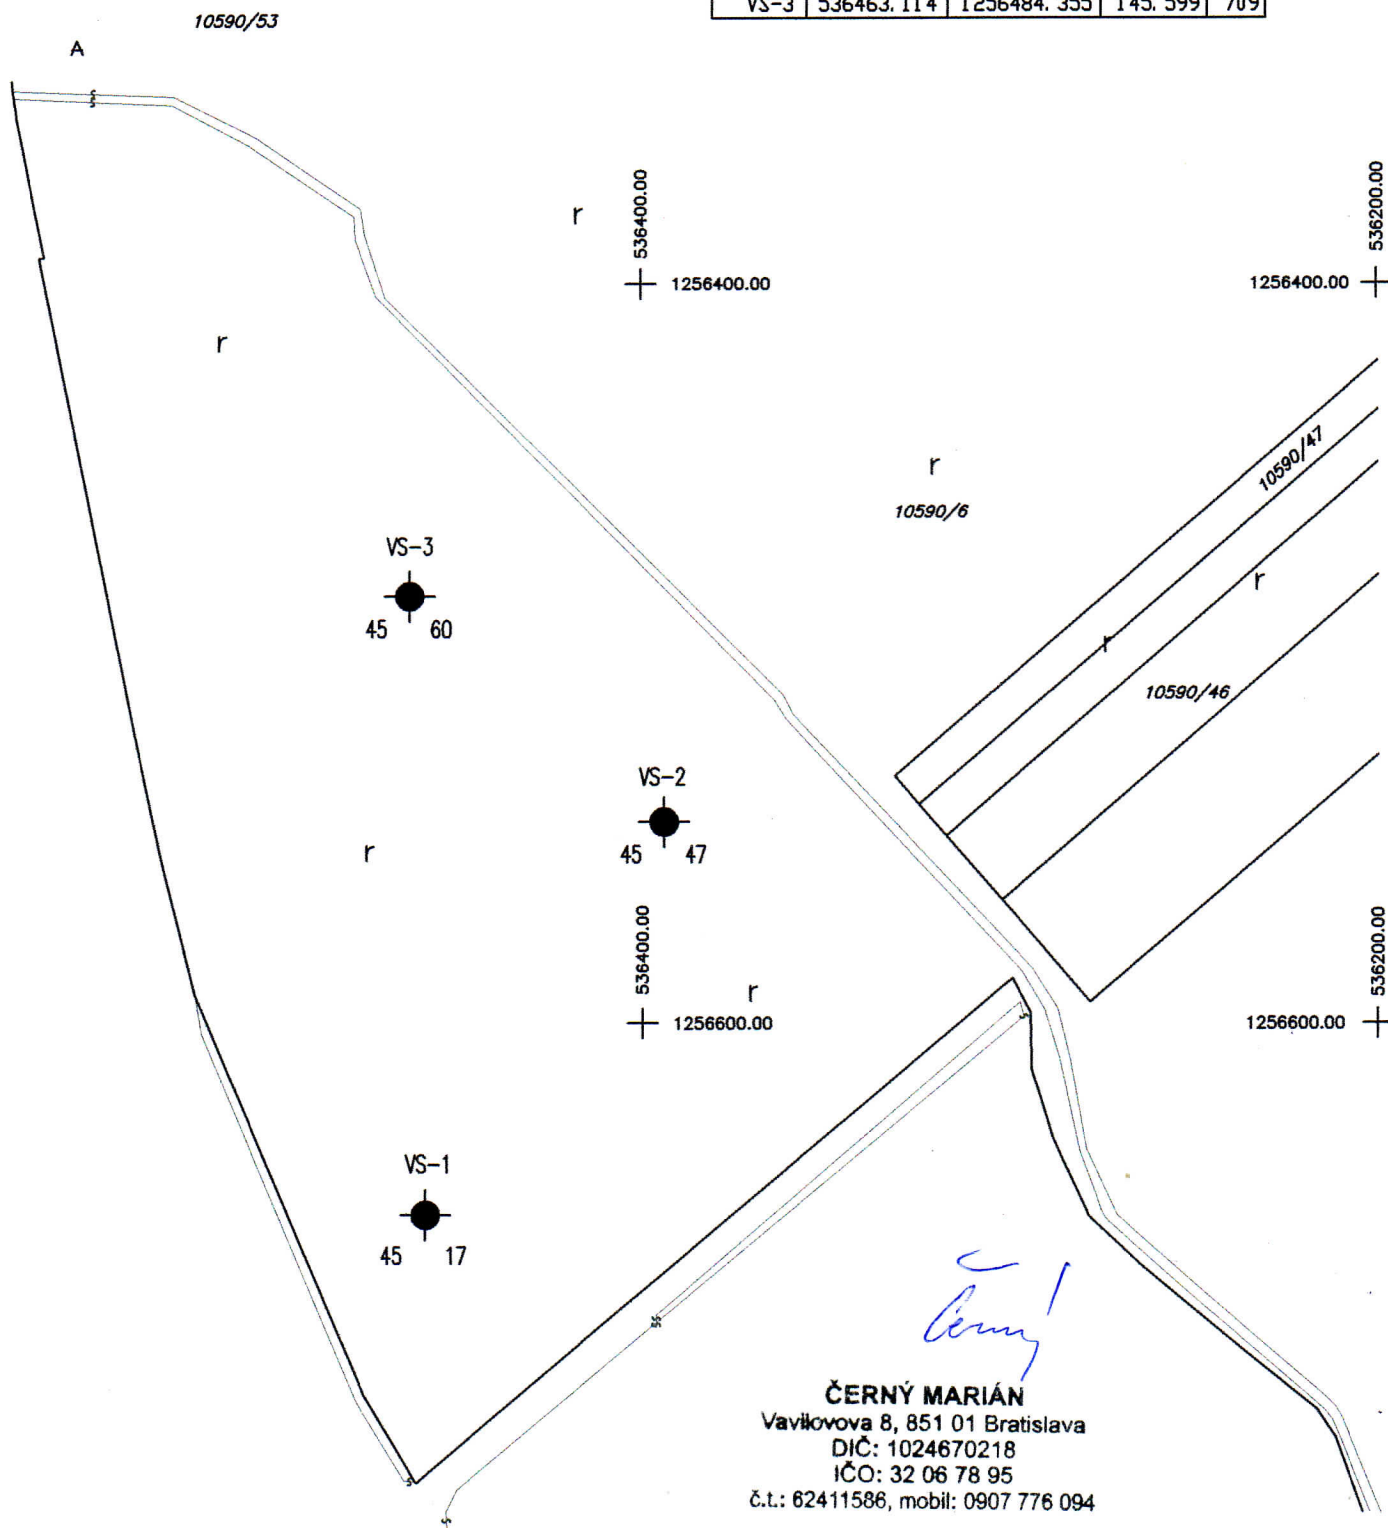

ČERNÝ MARIÁN

Vavilovova 8, 851 01 Bratislava

DIC: 1024670218

IČO: 32 06 78 95

č.t.: 62411586, mobil: 0907 776 094