



PF.Č. 1-0,00

SO 05: V=0 N=4,16  
SO 06: V=0 N=6,00

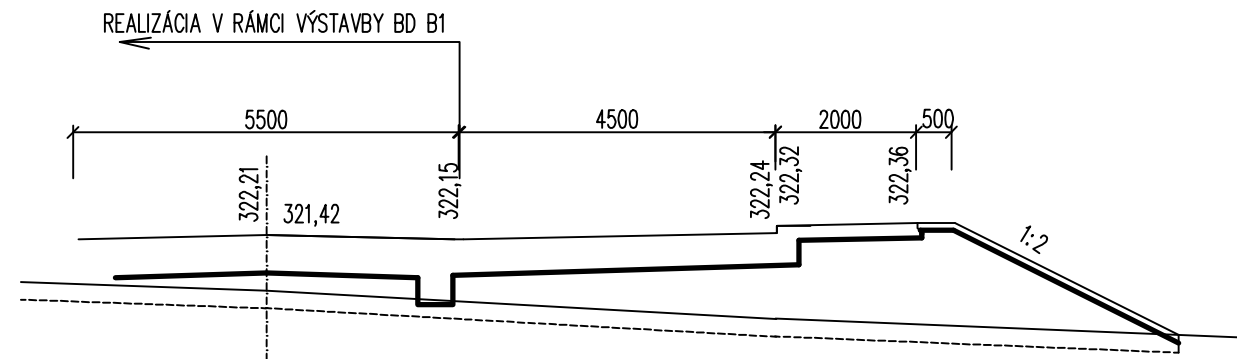

PF.Č. 4-47,46

SO 05: V=0 N=2,00  
SO 06: V=0 N=3,12

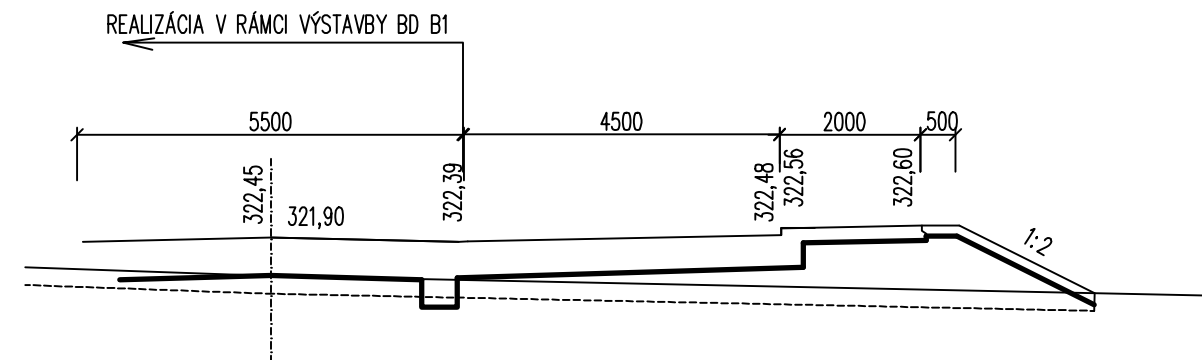


PF.Č. 2-15,00

PF.Č. 2a-15,00

SO 05: V=0 N=3,80  
SO 06: V=0 N=40,80

SO 05: V=0 N=3,80  
SO 06: V=0 N=18,10

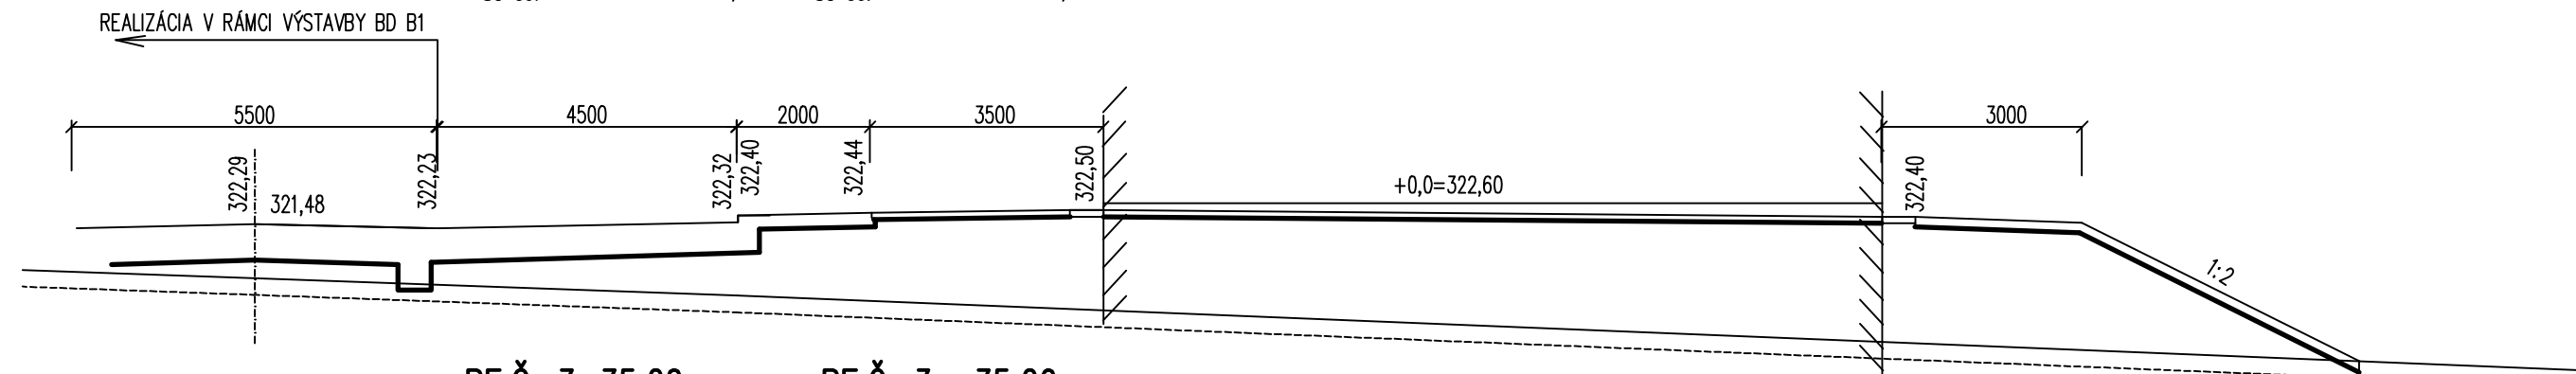


PF.Č. 3-35,20

PF.Č. 3a-35,20

SO 05: V=0 N=3,20  
SO 06: V=0 N=36,00

SO 05: V=0 N=3,20  
SO 06: V=0 N=15,60

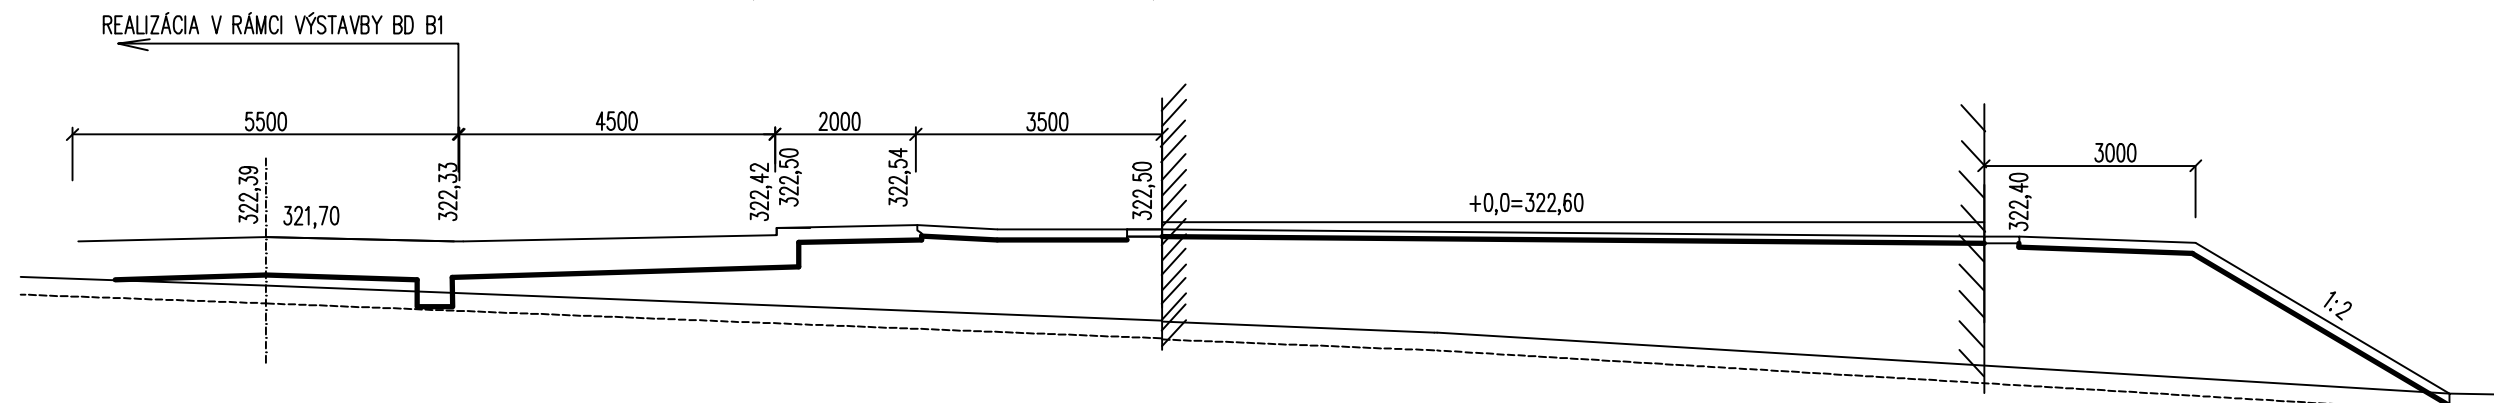

VYPRACOVAL ING. V. KMEC		ZODP. PROJEKTANT ING. V. KMEC		HL. INŽ. PROJEKTU ING. ARCH. JÁN KRASNÝ		AKRA STUDIO S.R.O. JANKOVÁ 31, 080 01 PREŠOV akrastudio.po@gmail.com	
OBJEDNÁVATEL: MESTO SABINOV, NÁMESTIE SLOBODY 57, 083 01 SABINOV							
STAVBA: SABINOV - 8 B.J. NÁJOMNÝ BYTOVÝ DOM B2 - UL. MLYNSKÁ							
OBJEKT: SO 05 ODSTAVNÉ PLOCHY, SO 06-SPEVNENÉ PLOCHY						DÁTUM	09/2021
DIEL: DOP-DOPRAVA						STUPEŇ	DRS
OBSAH:  PRIEČNE REZY						FORMÁT	2 x A4
						MIERKA	1:100
						KÓTY V	MM
						Č. ZÁKAZKY	21079
						Č. VÝKRESU	05