


OSVETOVÁ BESEDA, IVANKA PRI DUNAJI

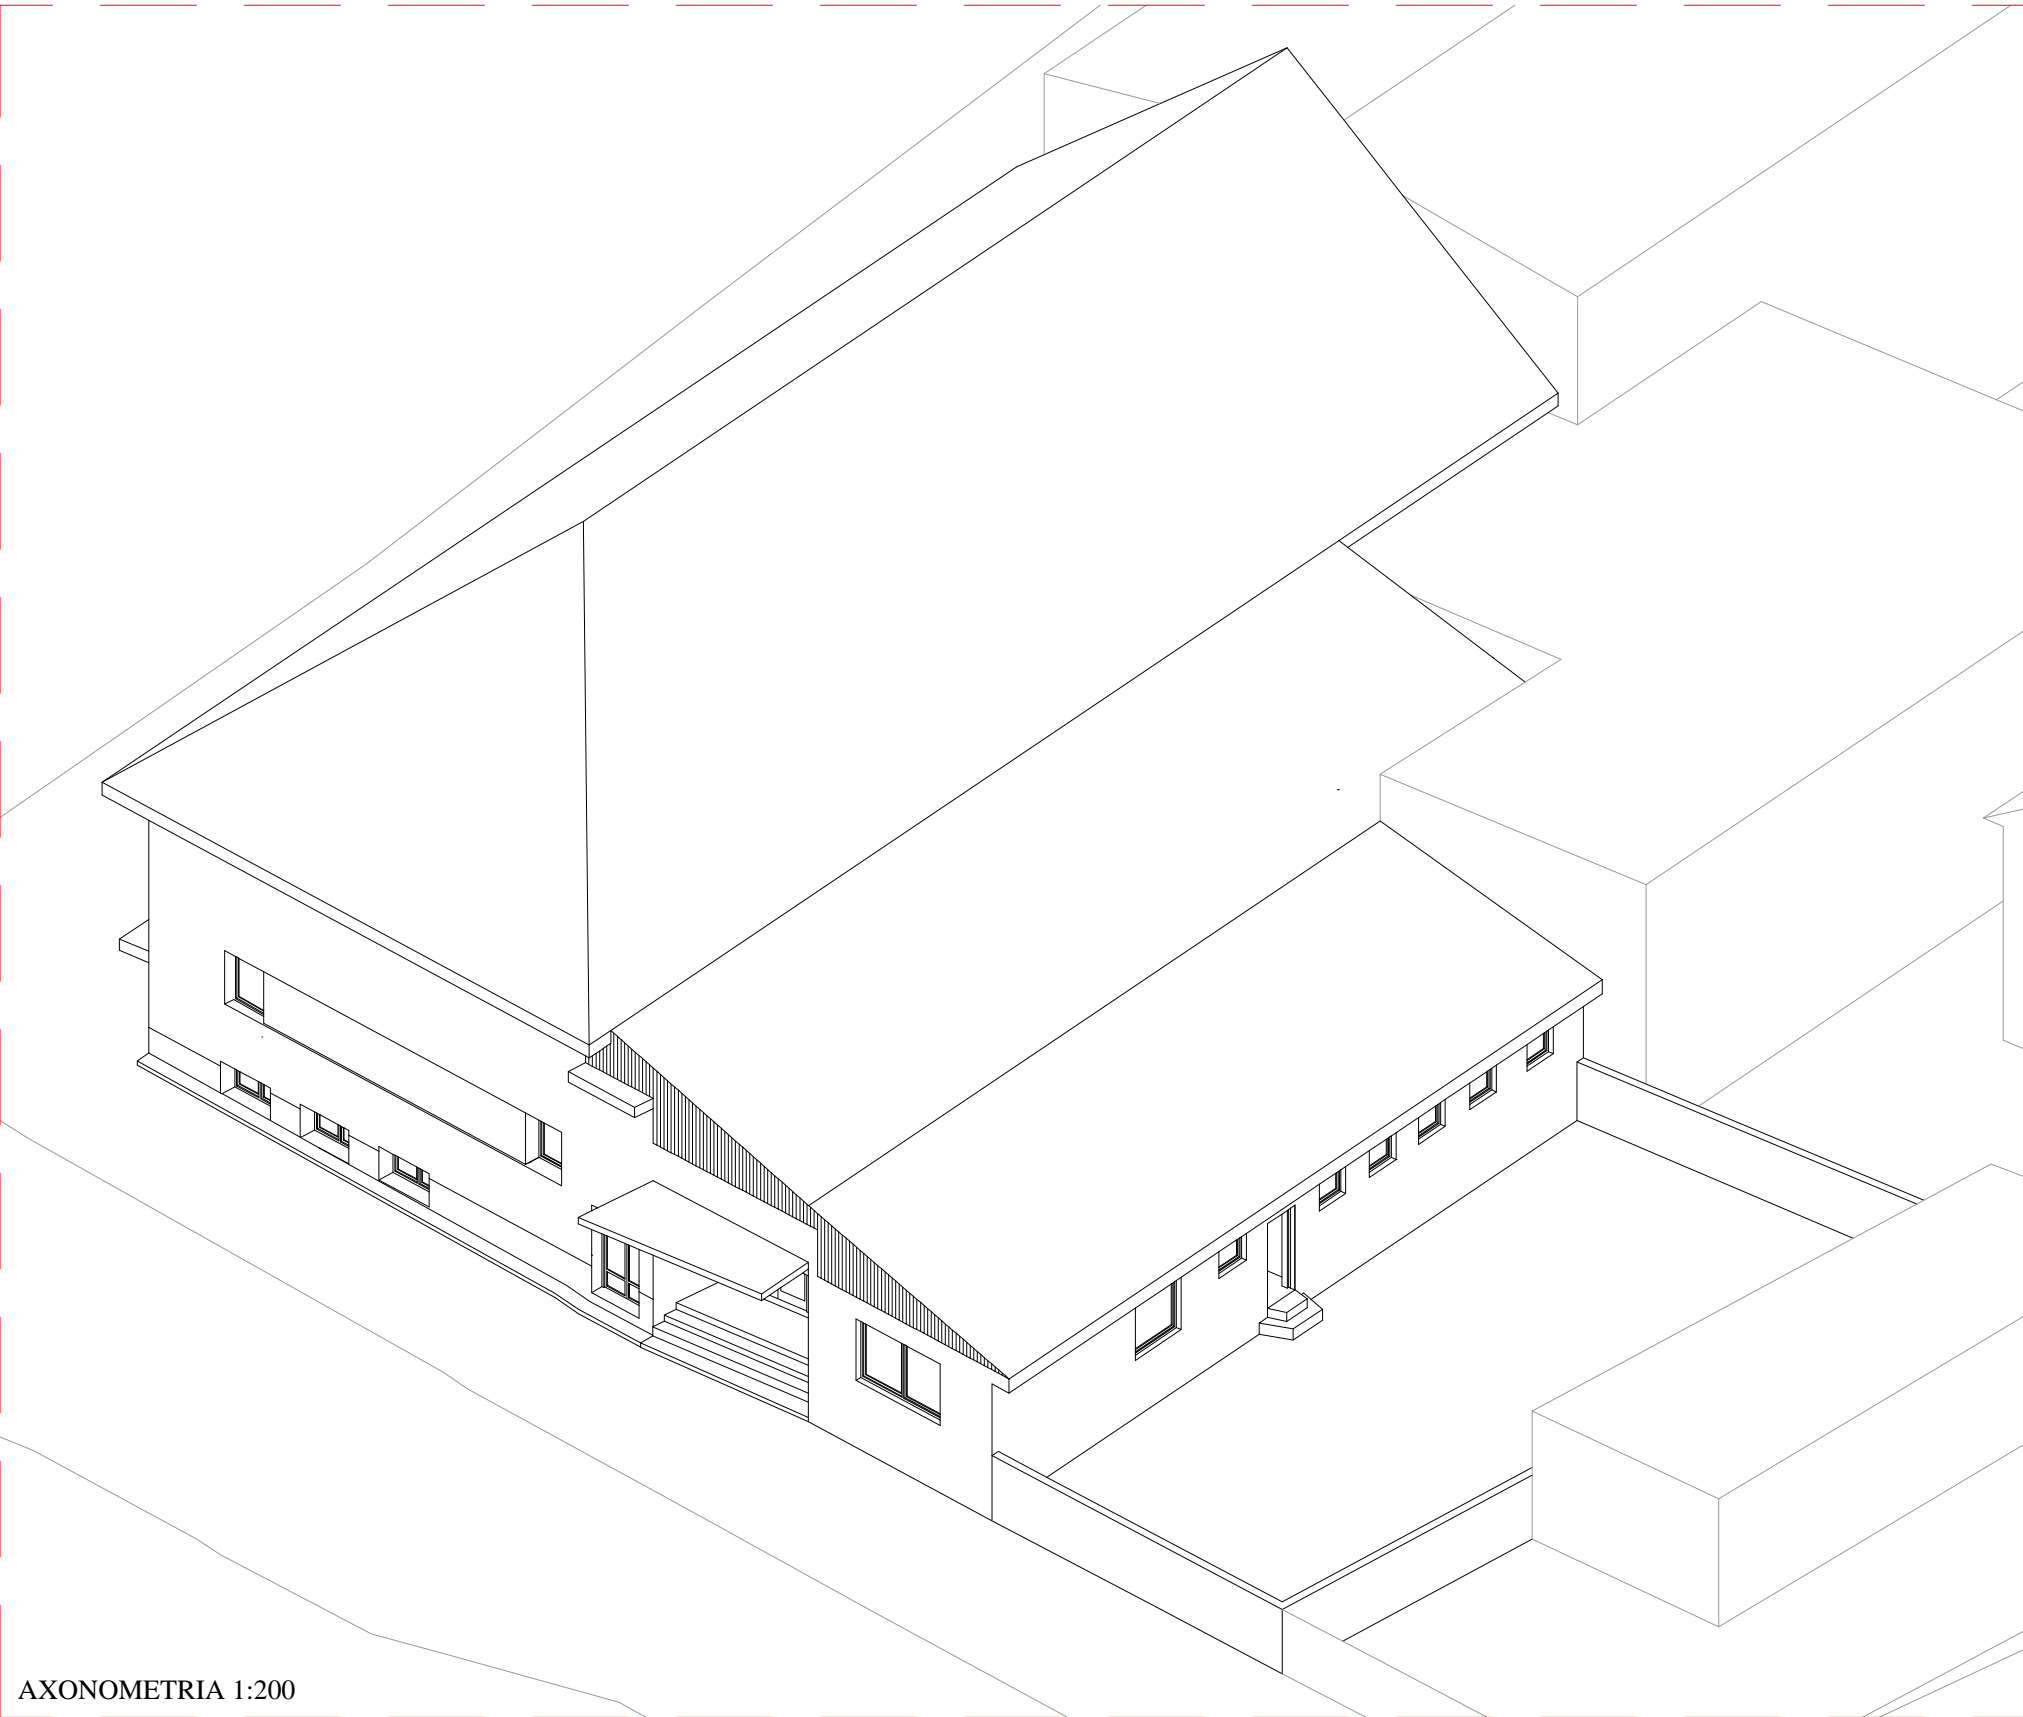

AXONOMETRIA 1:200

ANOTÁCIA (max. 1000 znakov, vrátane medzier):



Lorem ipsum dolor sit amet, consectetur adipiscing elit. Fusce ornare suscipit est et egestas. Vestibulum nec orci tincidunt, hendrerit nunc quis, malesuada sapien. Vestibulum ante ipsum primis in faucibus orci luctus et ultrices posuere cubilia curae; Mauris vitae arcu in justo condimentum finibus eu posuere purus. Nunc quis molestie dui, eget varius urna. Nullam vestibulum pulvinar congue. Maecenas auctor, tellus in ultricies scelerisque, quam lacus sodales sem, vel varius lectus dolor ut nibh. Aliquam mauris tellus, tincidunt in scelerisque et, faucibus quis nunc. Donec vel viverra tellus. Praesent ornare a quam sit amet ultrices.

Nunc auctor velit egestas nibh volutpat venenatis. Sed efficitur mauris id volutpat semper. Suspendisse potenti. Nam felis nulla, vehicula eget ligula id, ornare hendrerit felis. Curabitur massa nisi, blandit non ex in, tincidunt tristique libero. Curabitur laoreet at massa in maximus. Praesent sed ipsum eros. Nam semper eu lectus sed facilisis. Nulla facilisi.


VOĽNÝ OBSAH




SITUÁCIA 1:500

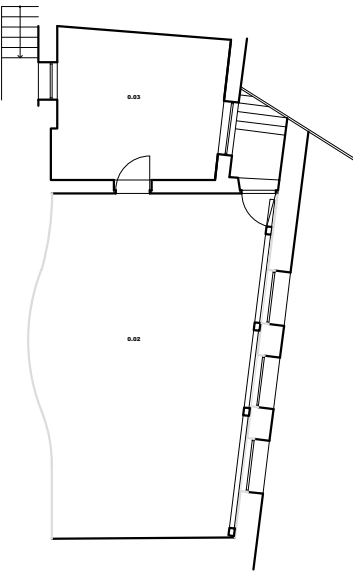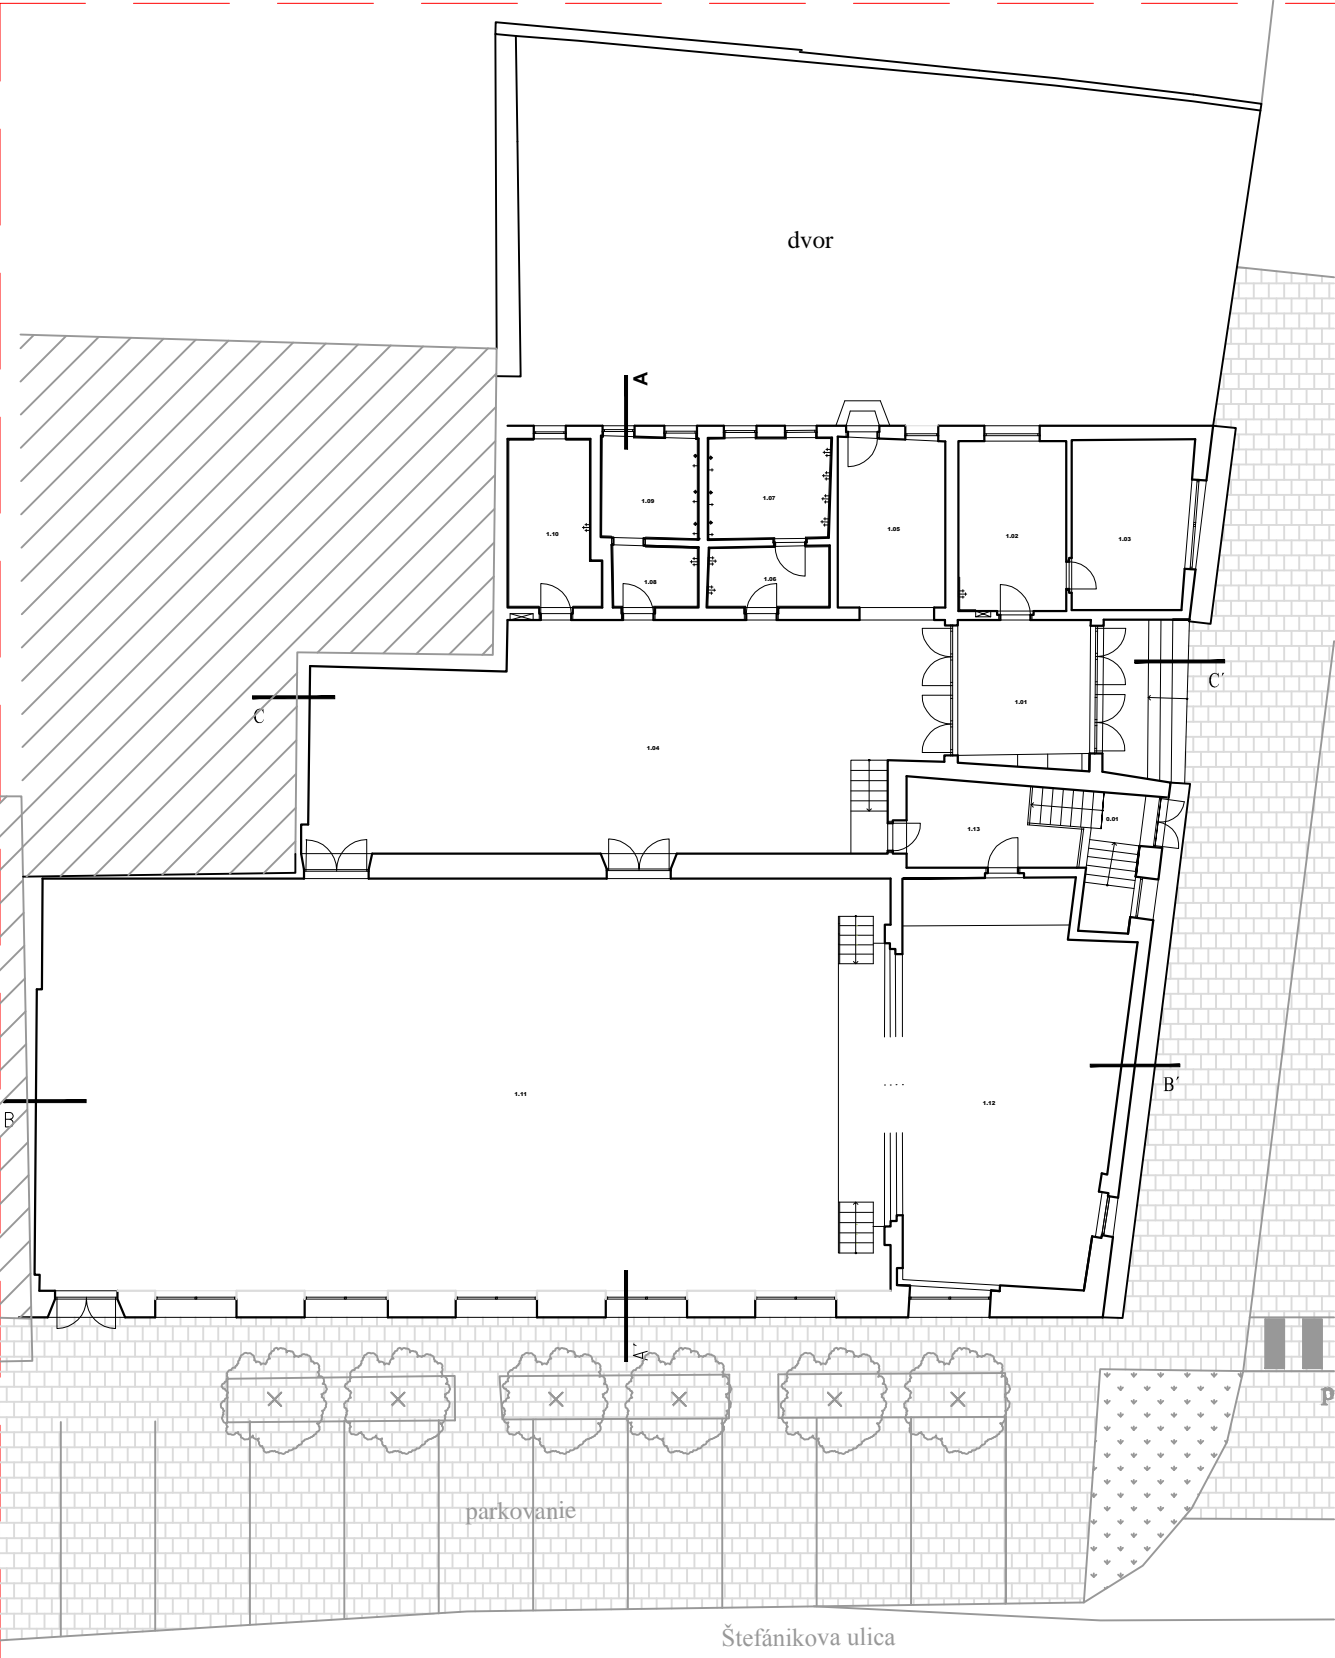

PÔDORYS SUTERÉNU M1:200

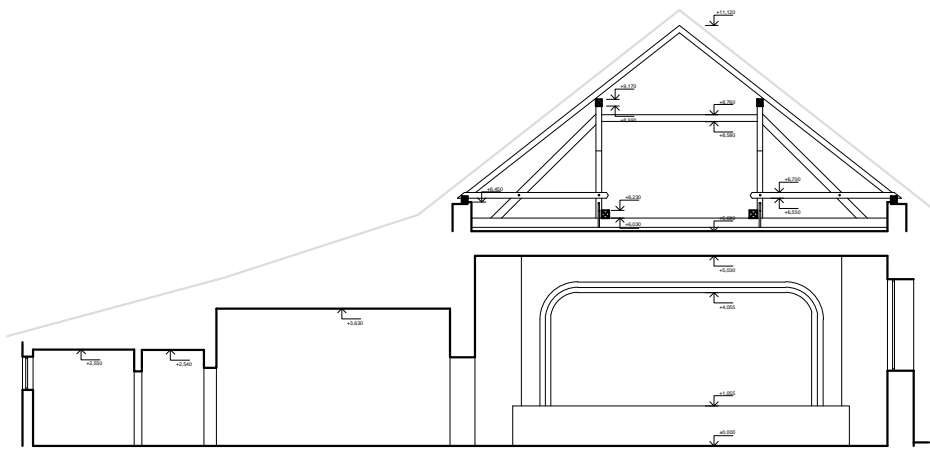

REZ A-A M1:200

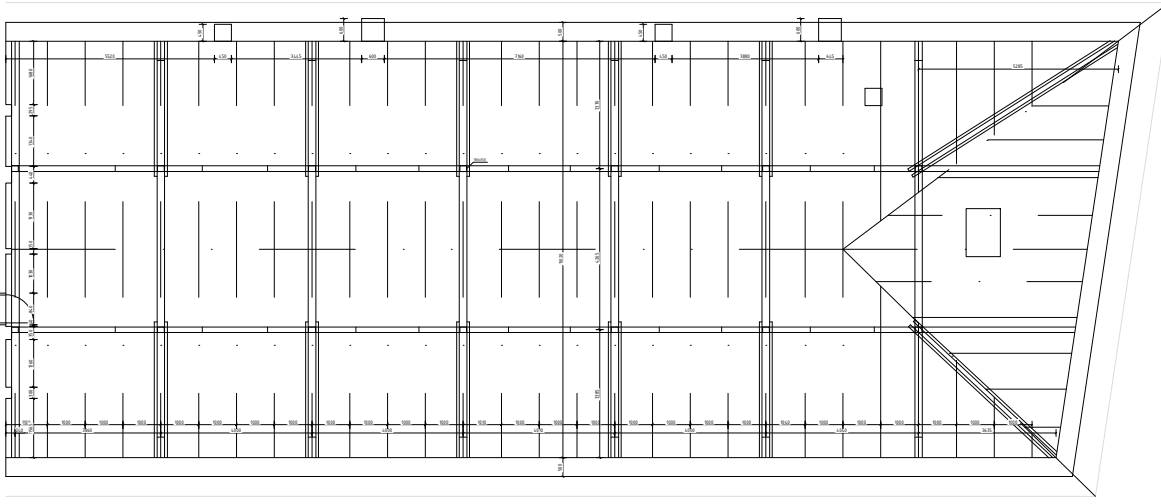

PÔDORYS 2NP / PODKROVIA ALEBO ĎALŠEHO PODLAŽA (NEPOVINNÝ) M1:200



PÔDORYS PRÍZEMIA S OKOLÝM M1:200